



Notes:
 Drawings are based on survey data and may not accurately represent what is physically present.
 Do not scale from this drawing. All dimensions are to be verified on site before proceeding with the work.
 All dimensions are in millimeters unless noted otherwise.
 Purcell shall be notified in writing of any discrepancies.

Key Plan
 not to scale


- NOTES:**
- Previously consented design not implemented
 - Existing removed
- PROPOSED AMENDMENTS TO CONTENTED APPLICATION 2017/1438/P**
- ① Existing non-load bearing stud wall removed
 - ② Consented partition and doors not implemented
 - ③ Existing falsework removed

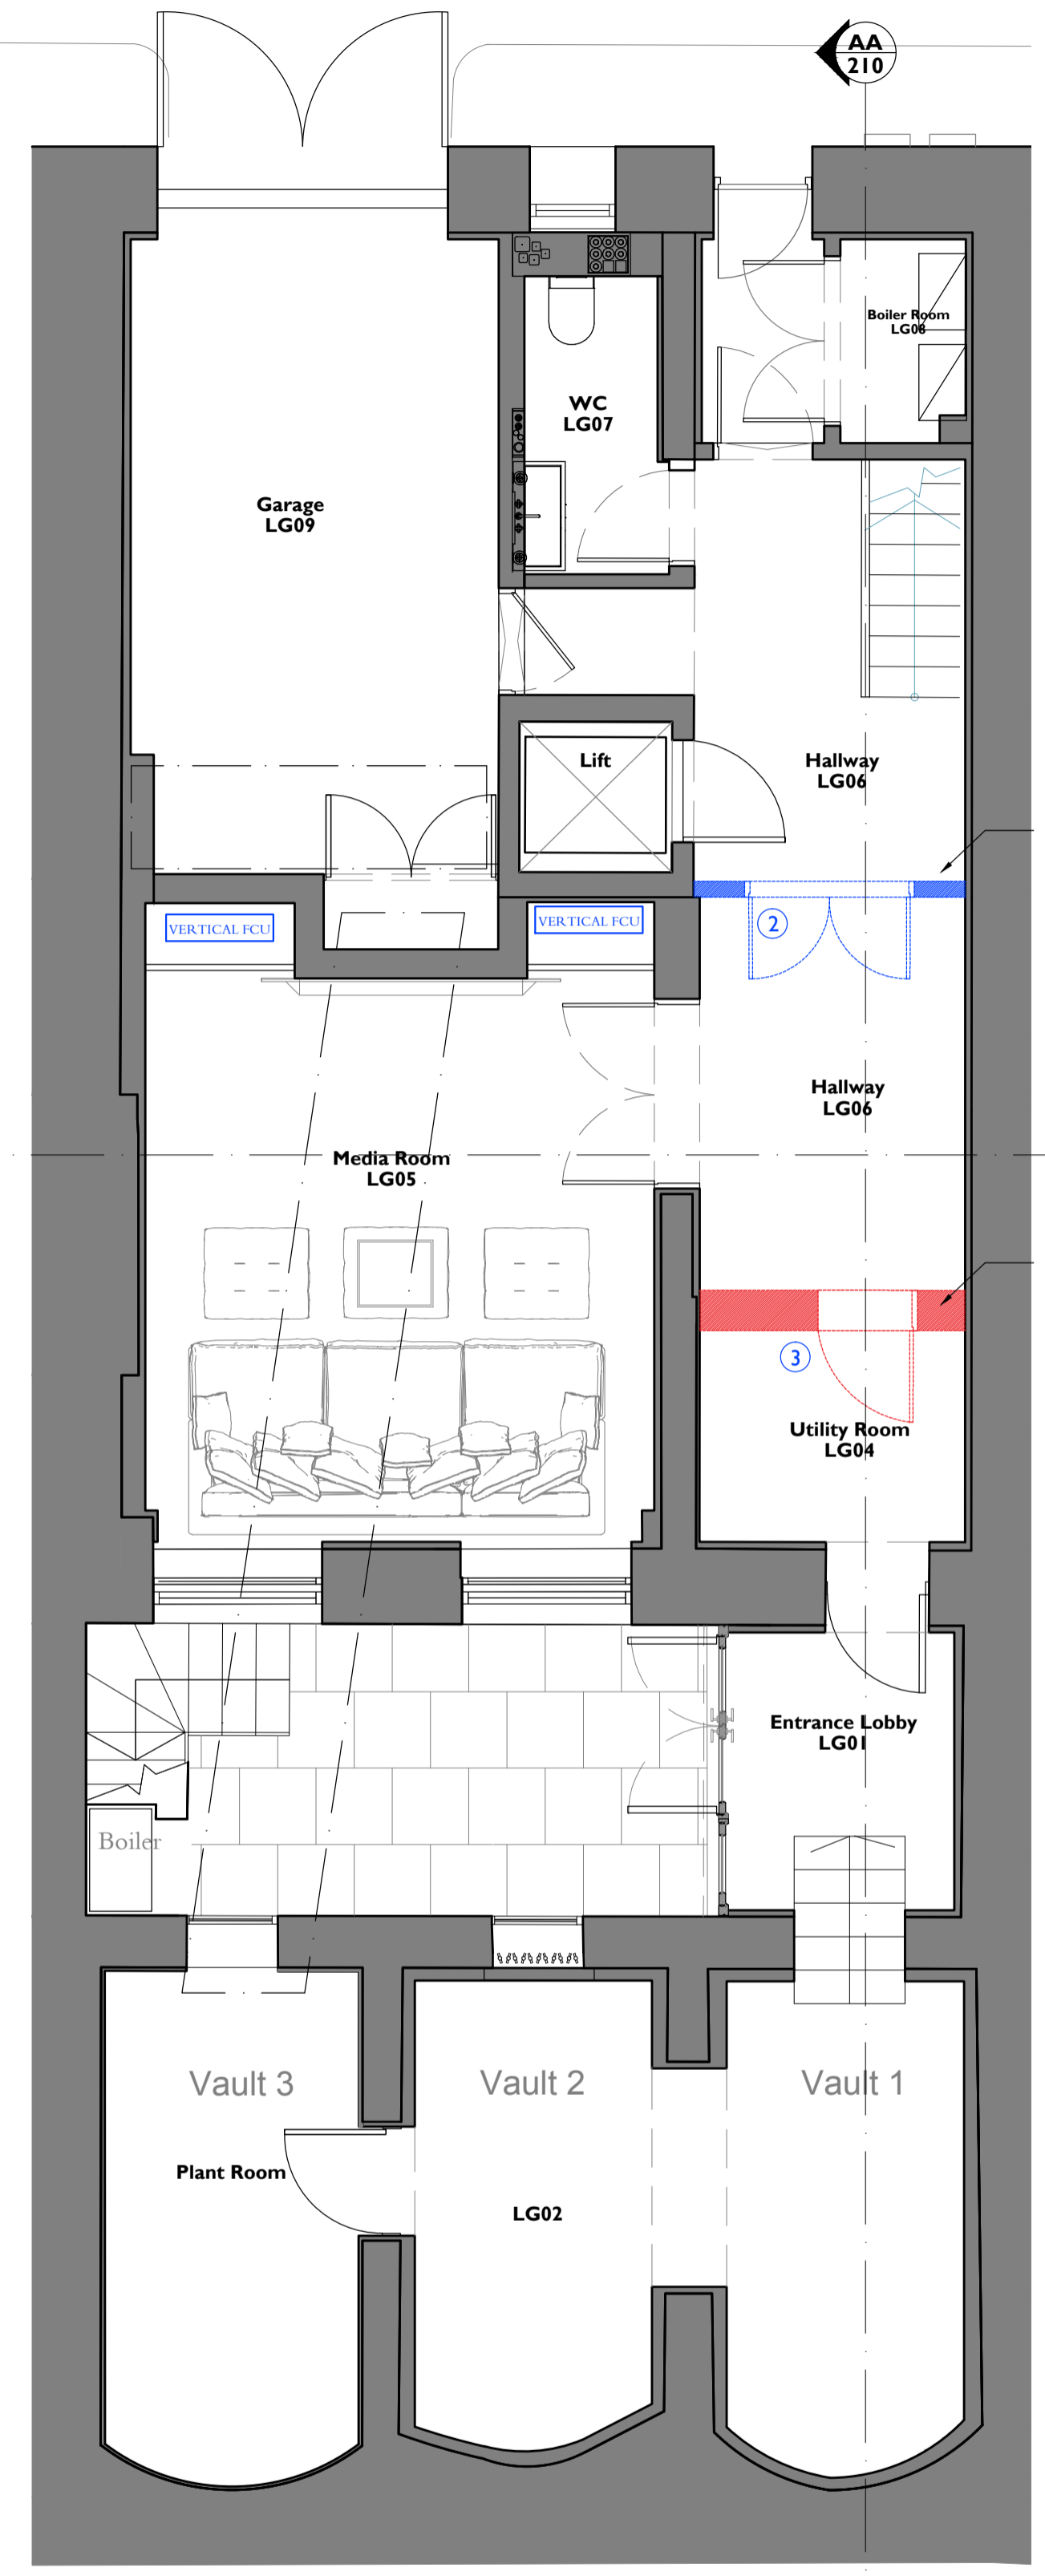


1 Lower Ground floor
202 1:50@ A1 1:100@ A3

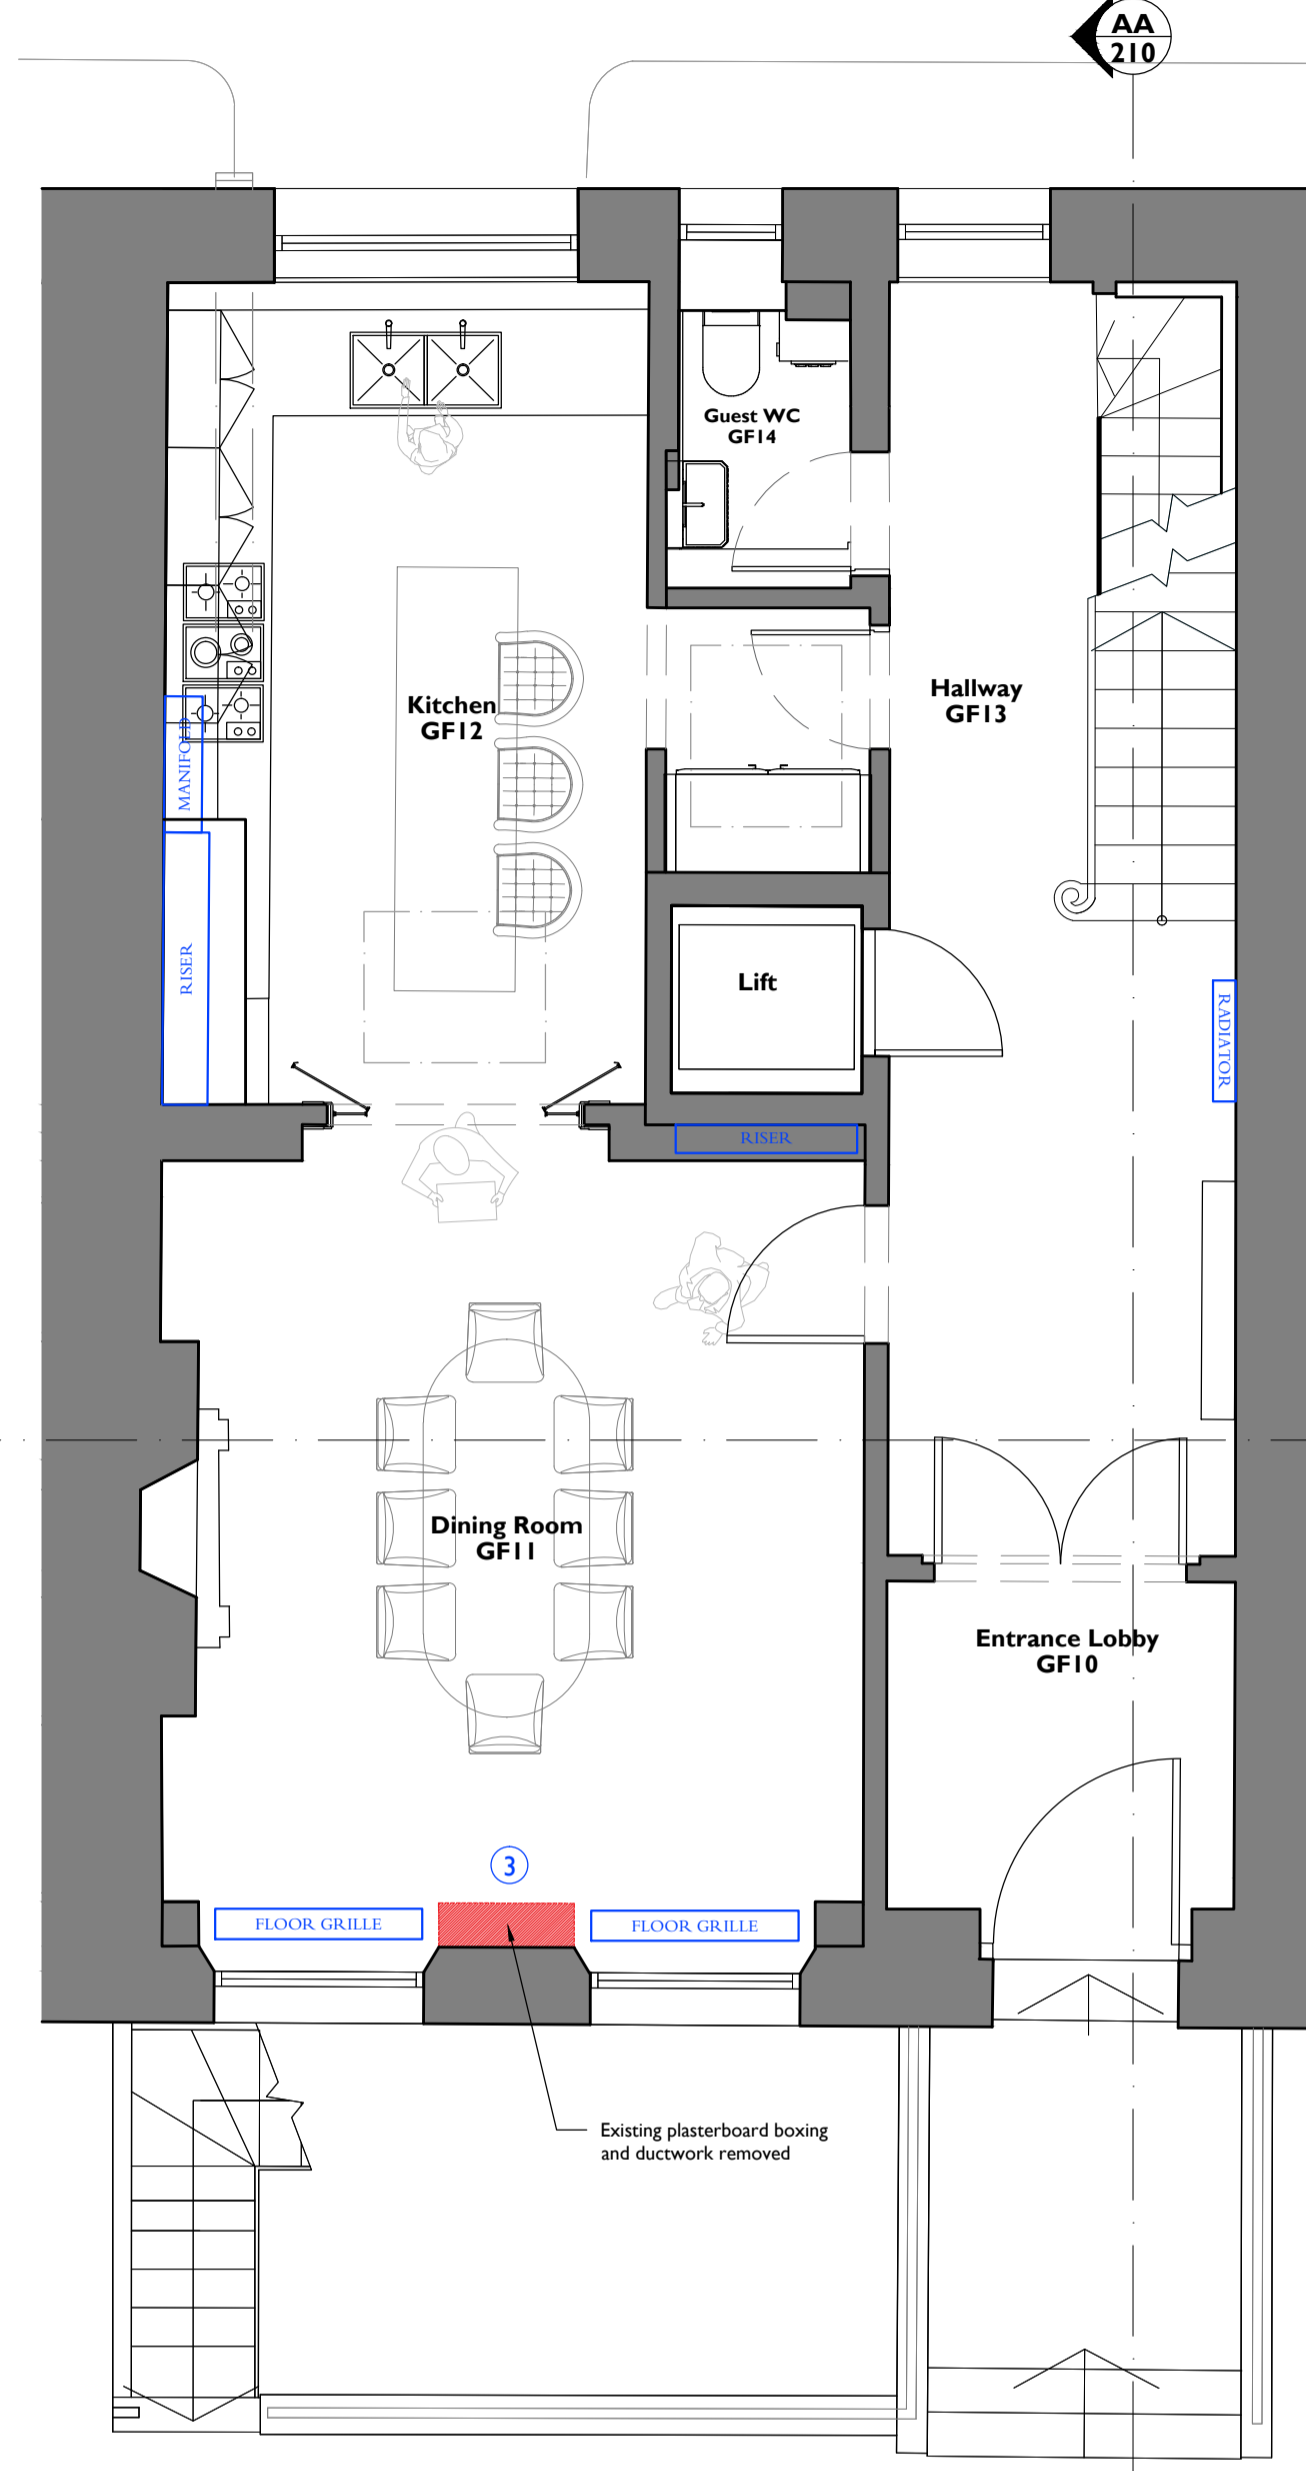

2 Ground floor
202 1:50@ A1 1:100@ A3

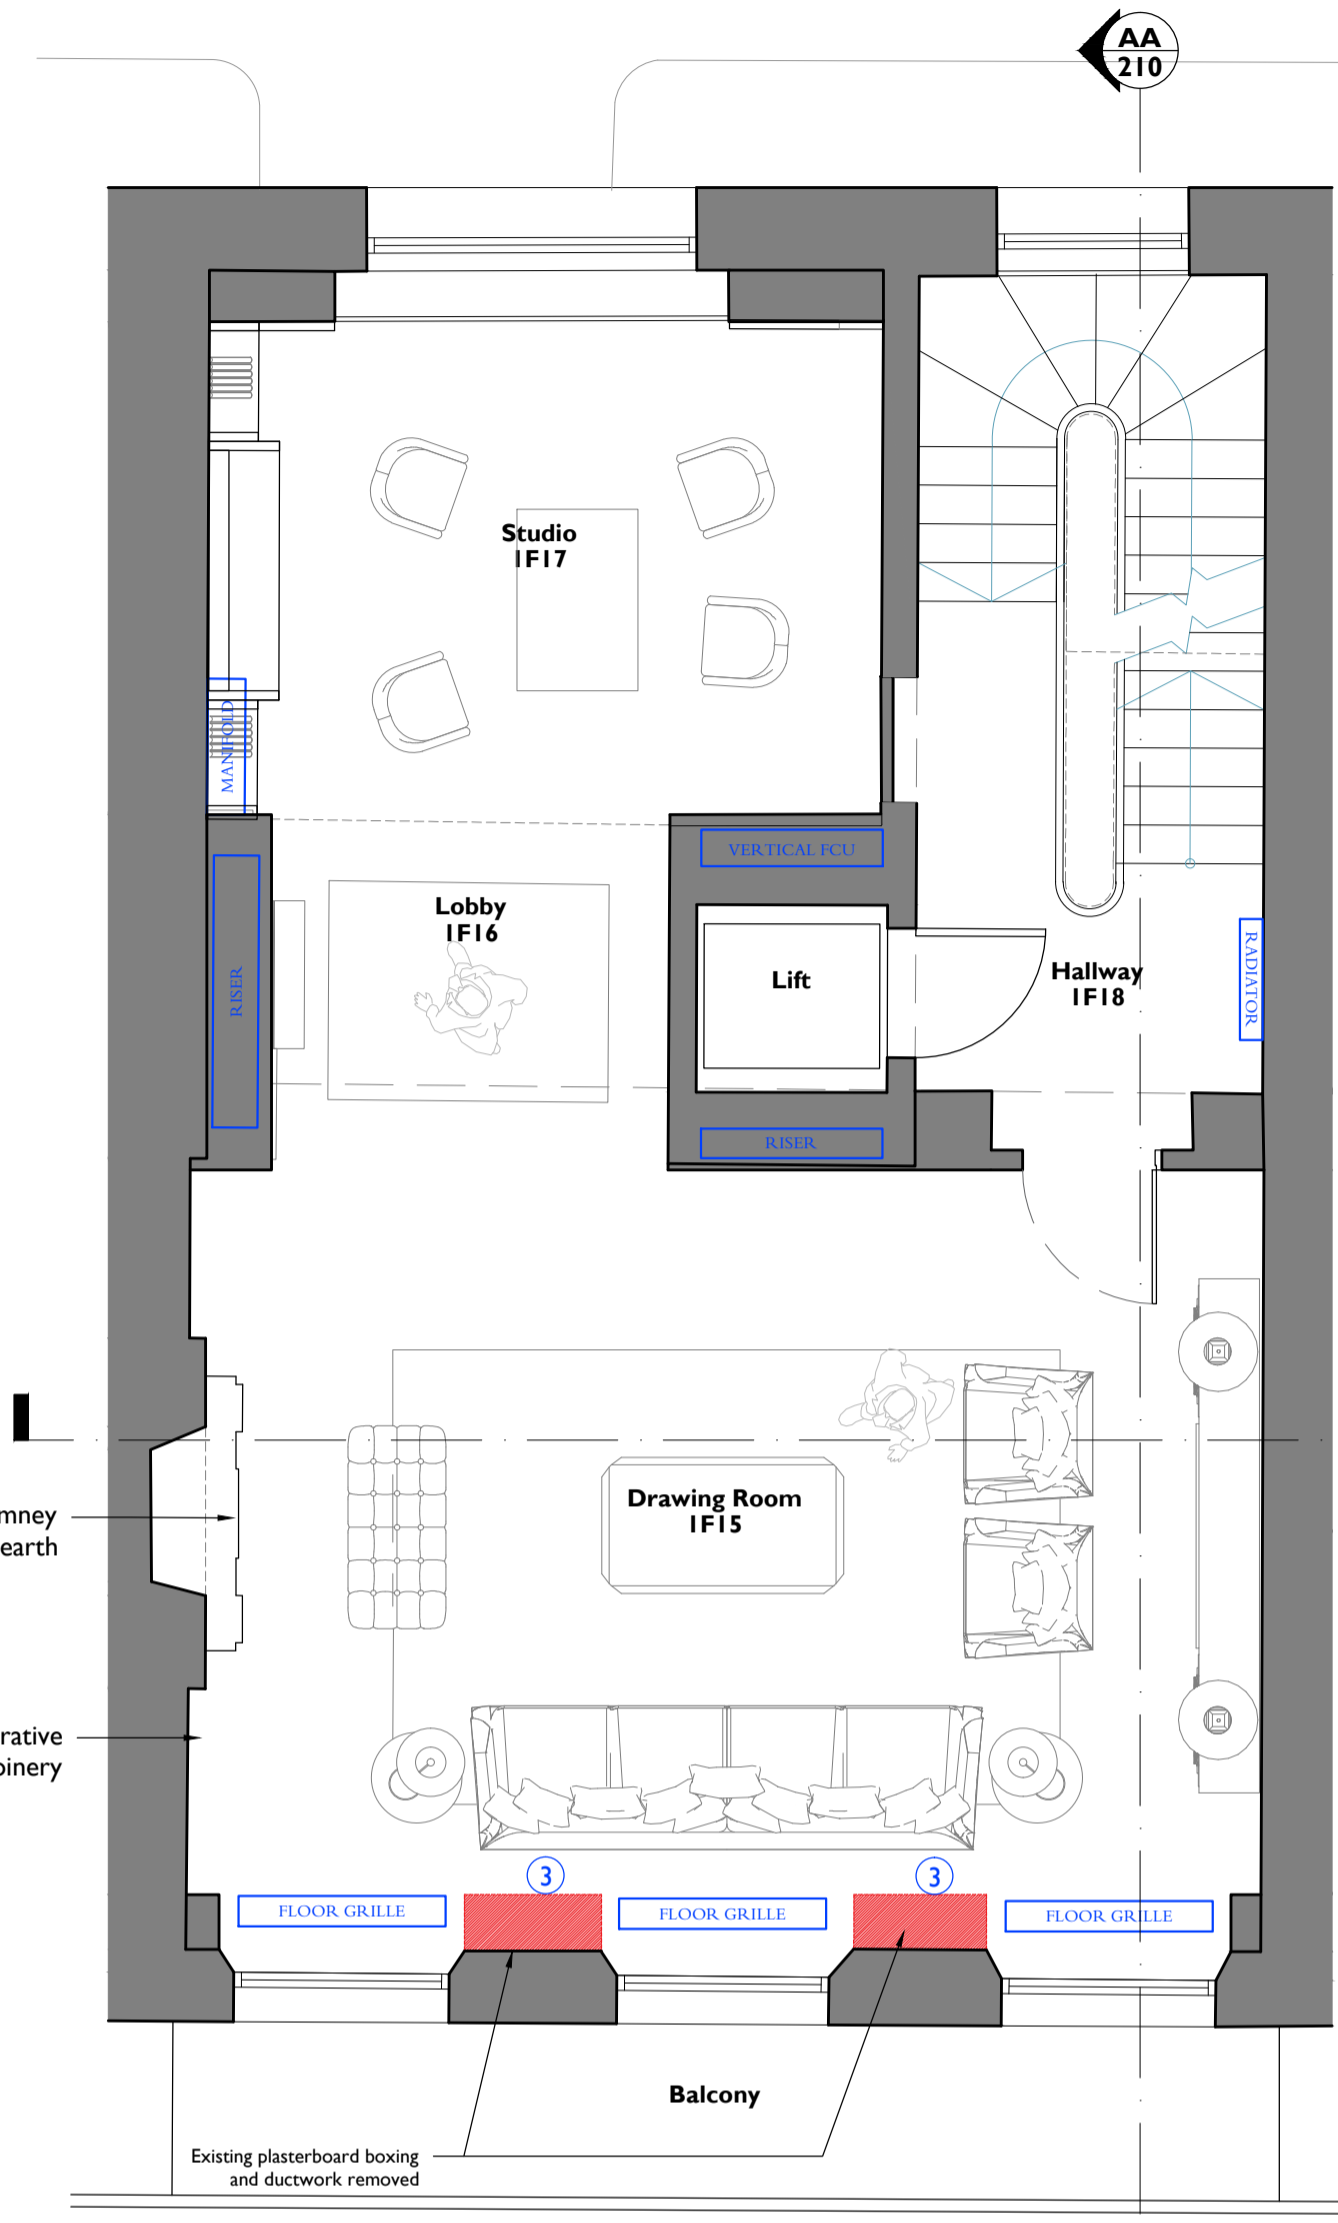

3 First floor
202 1:50@ A1 1:100@ A3

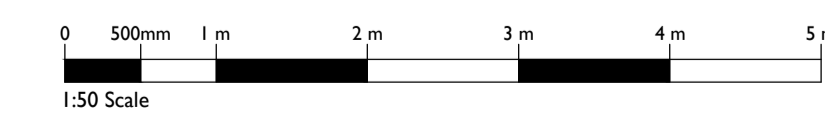

C	27 Jun 2018	DC	DC
---	-------------	----	----

First Issue	27 Jun 2018	VP	CJ
-------------	-------------	----	----

ISSUE	DATE	DRAWN	CHECKED	DESCRIPTION
-------	------	-------	---------	-------------

CLIENT **Grosvenor Propco Limited**

PROJECT **28 Chester Terrace**

DRAWING TITLE **Proposed floor LG, G, 1st plan Demolitions and Alterations**


SIZE & SCALE **A1L 1:50@ A1 1:100@ A3**

DRAWING STATUS **ISSUED FOR LBC**

JOB NUMBER **236868**

DRAWING NO. **P_03_202**

REVISION **C**

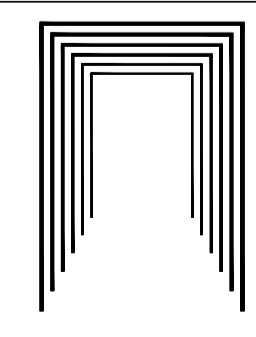

PURCELL