





STITCHED STREET PHOTO

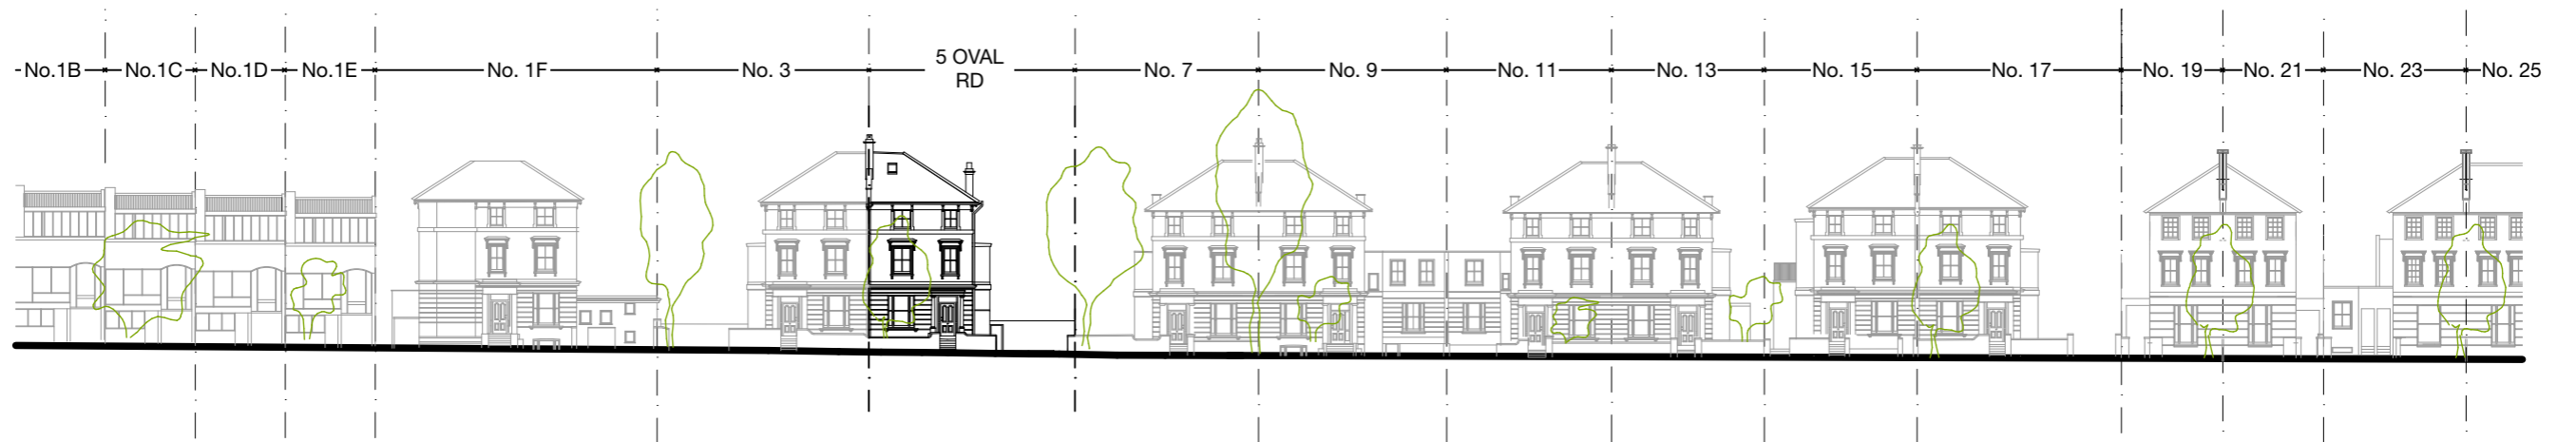

EXISTING - OVAL RD CONTEXT ELEVATION

1:500

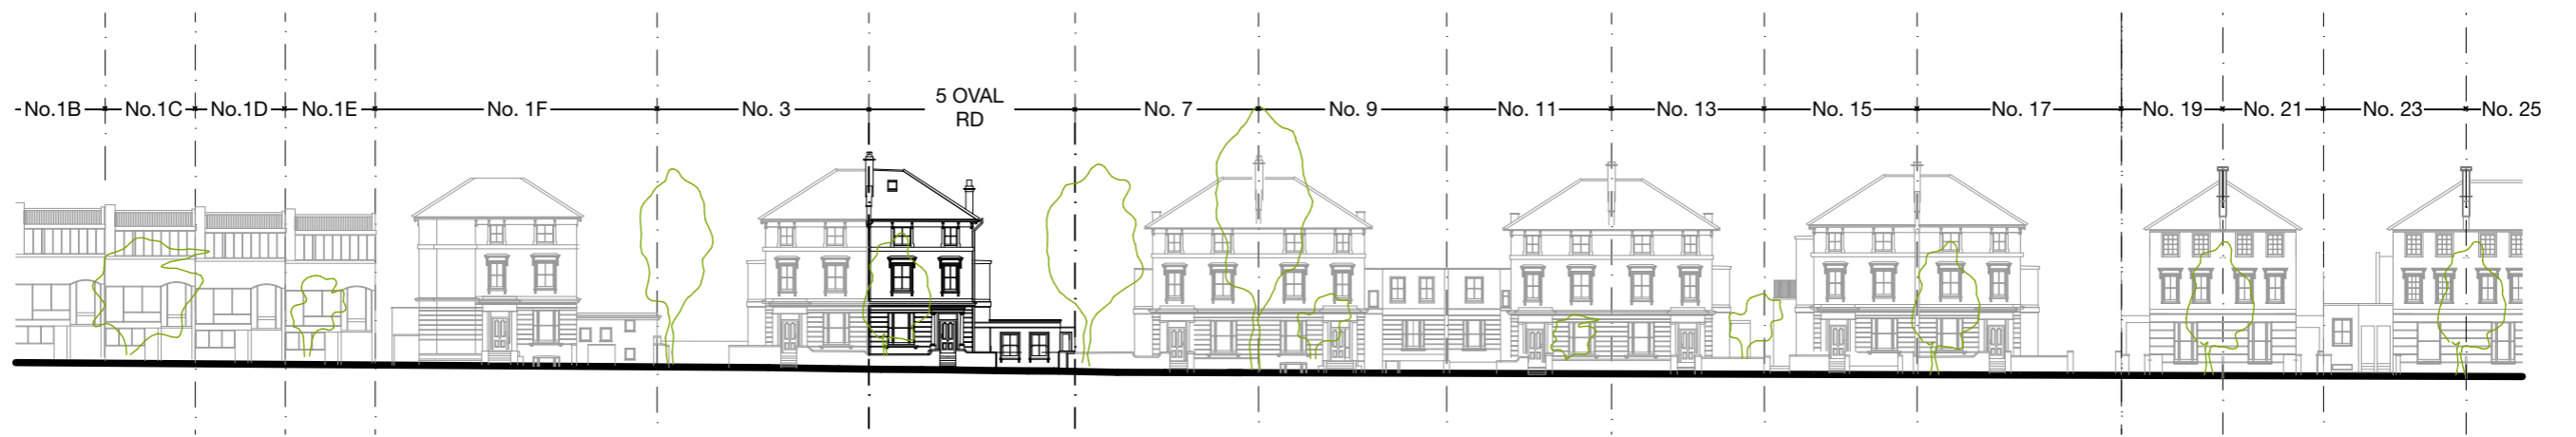

PROPOSED - OVAL RD CONTEXT ELEVATION

1:500

This drawing is not to be scaled. All dimensions to be checked on site before production or work begins on site. Any discrepancies to be notified immediately to Charles Doe Architects. Do not reproduce this drawing without the prior consent of Charles Doe Architects.



ISSUE - FOR PLANNING APPROVAL

CHARLES DOE ARCHITECTS

3 The Square
Richmond
Surrey TW9 1DY

Tel: +44 (0) 20 8948 4200
Fax: +44 (0) 20 8948 4201

**ALTERATIONS
5 OVAL ROAD
LONDON NW1 7EA**

Title
**EXISTING & PROPOSED -
OVAL RD CONTEXT ELEVATION**

Scale 1:500, 1:1.54 @ A3
Date JUNE 2018

Project 1435
Drawing No. TP-310 / A