


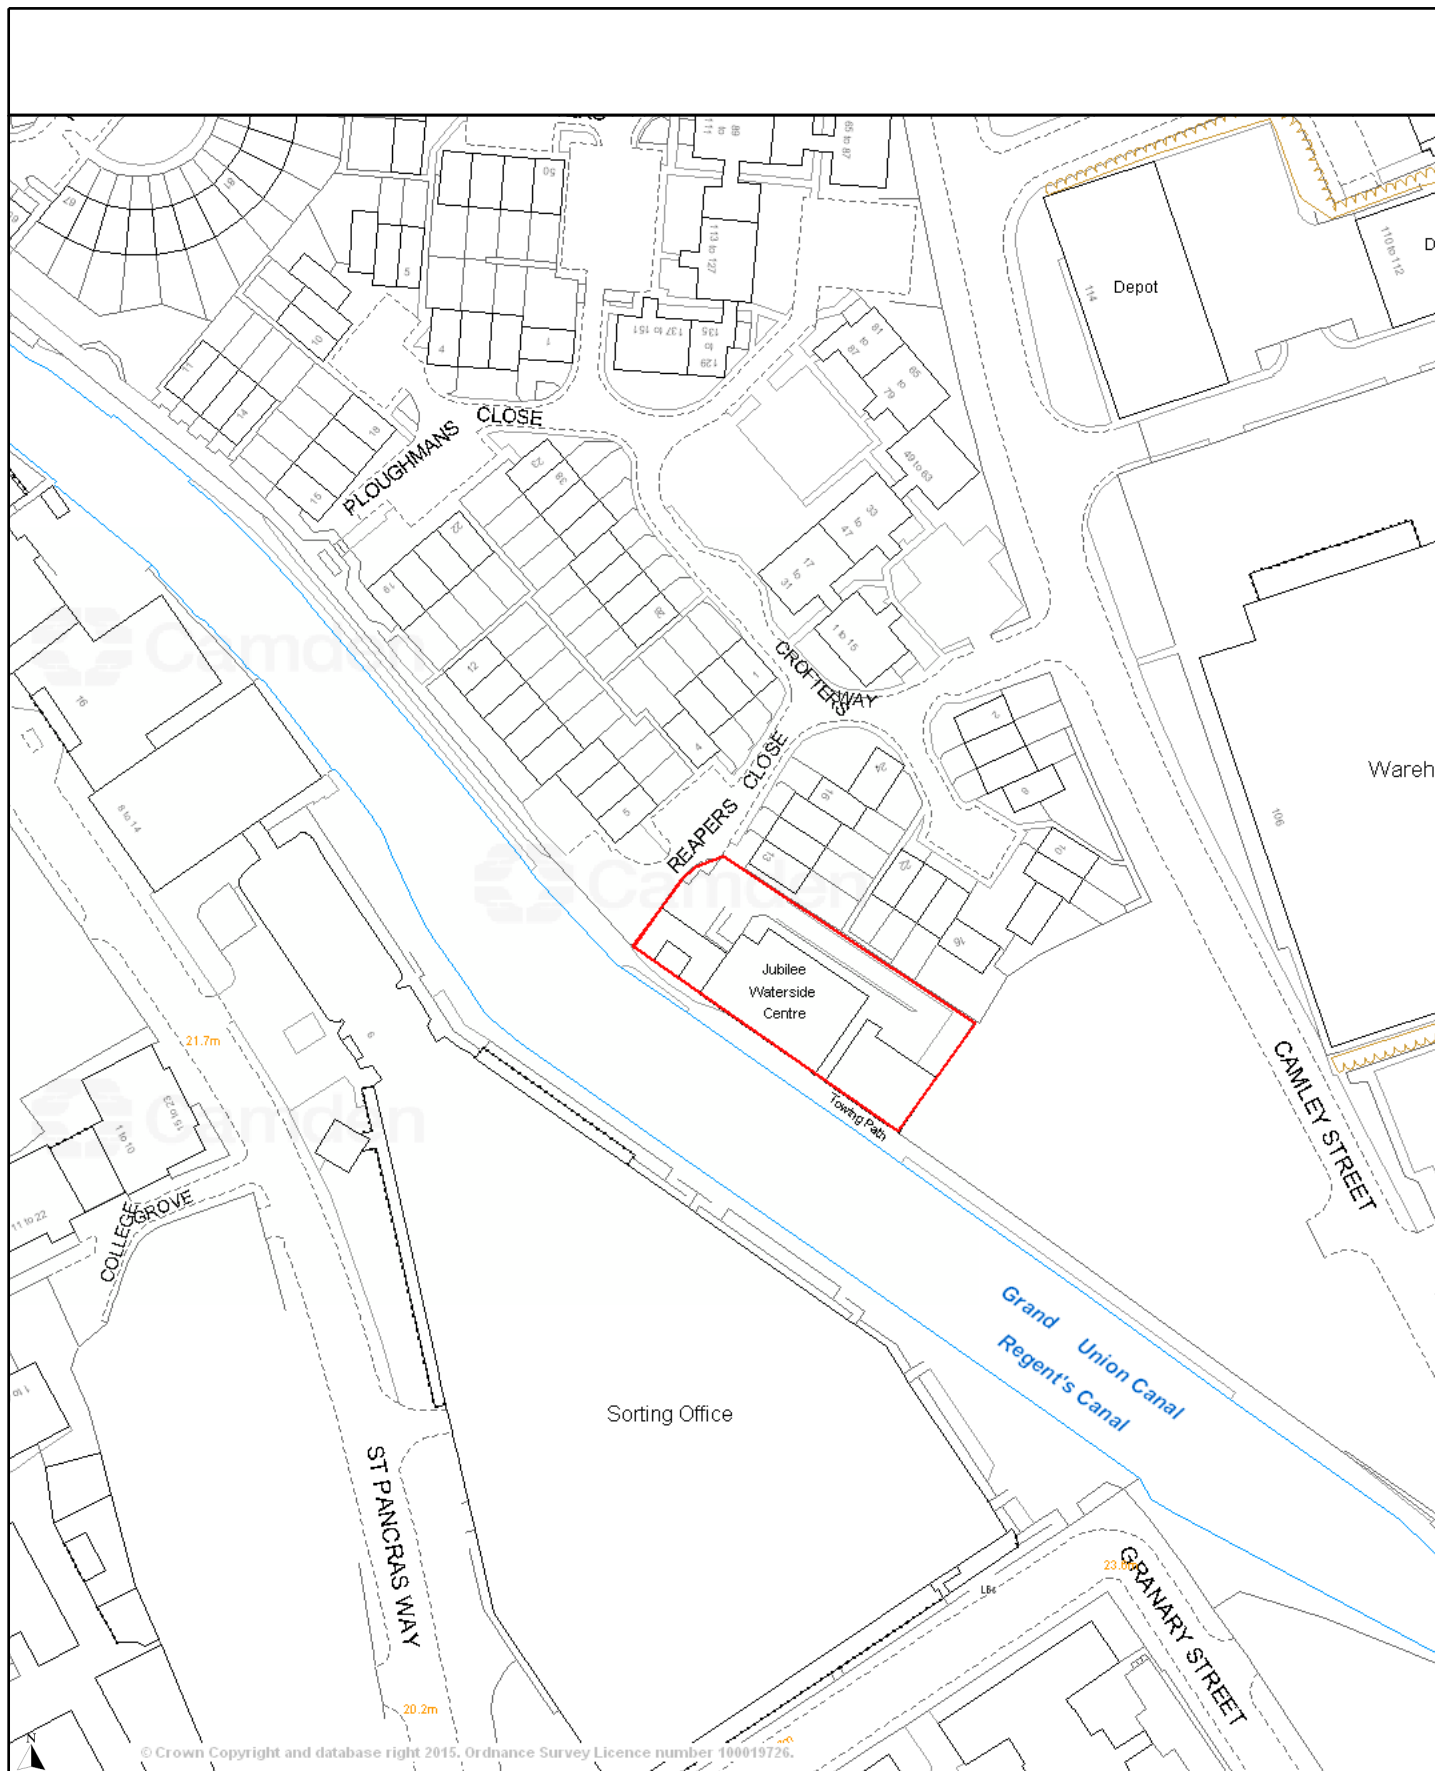

Reproduced by permission of Ordnance Survey on behalf of HMSO.
© Crown copyright and database right 2015.
Ordnance Survey Licence number 100019726.

Scale 1/1250 Date 10/2/2015

Centre = 529643 E 183821 N