



DO NOT SCALE. USE FIGURED DIMENSIONS ONLY
CONFIRM ALL DIMENSIONS AND LEVELS ON SITE

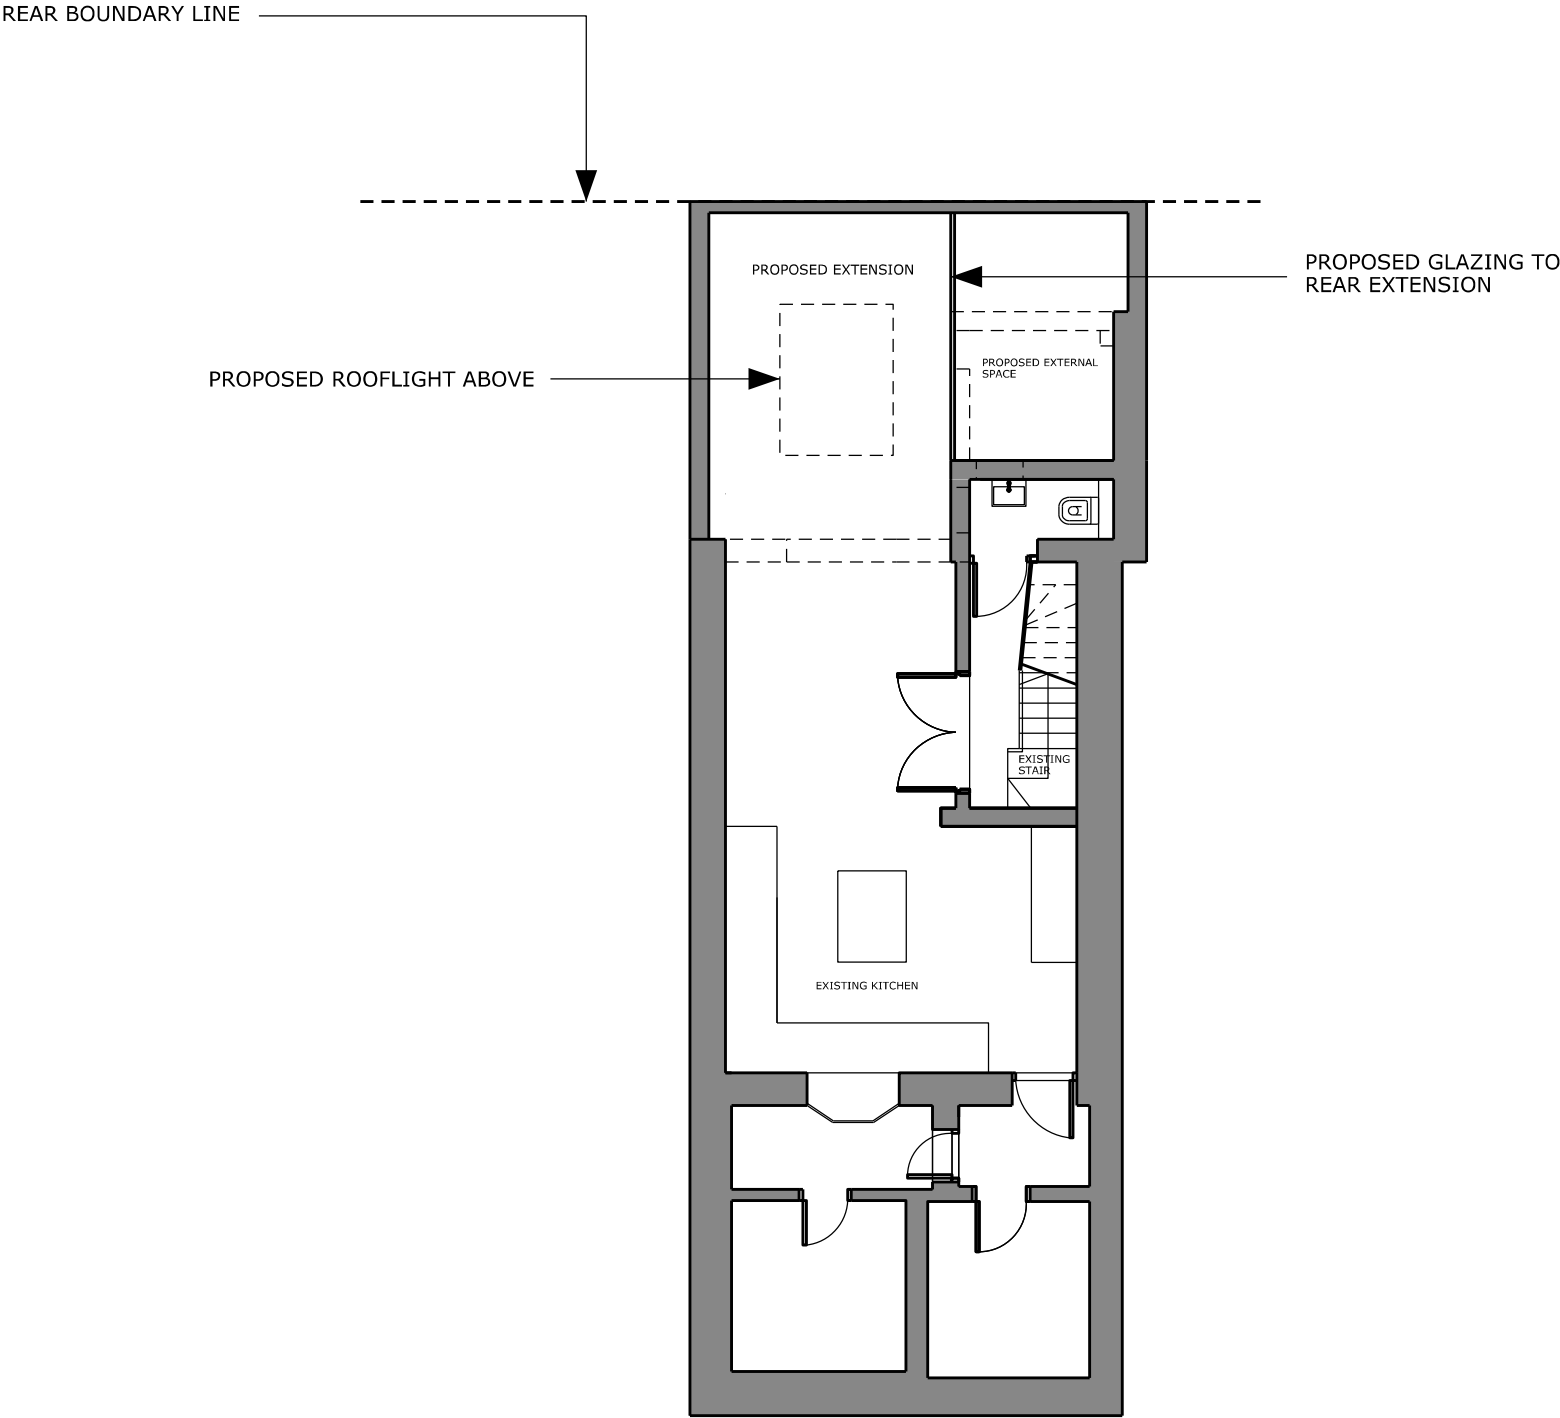

LOWER GROUND FLOOR - PROPOSED

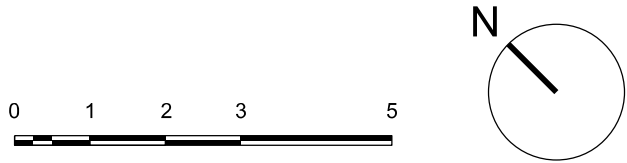

Status	PLANNING
Project	1 LUTTON TERRACE - LOWER GROUND EXTENSION
Drawing	PROPOSED LOWER GROUND FLOOR
Revision	D
Date of Issue	24.06.18
Scale	1:100@ A3
Drawing number	003_P_200