



DO NOT SCALE. USE FIGURED DIMENSIONS ONLY
CONFIRM ALL DIMENSIONS AND LEVELS ON SITE

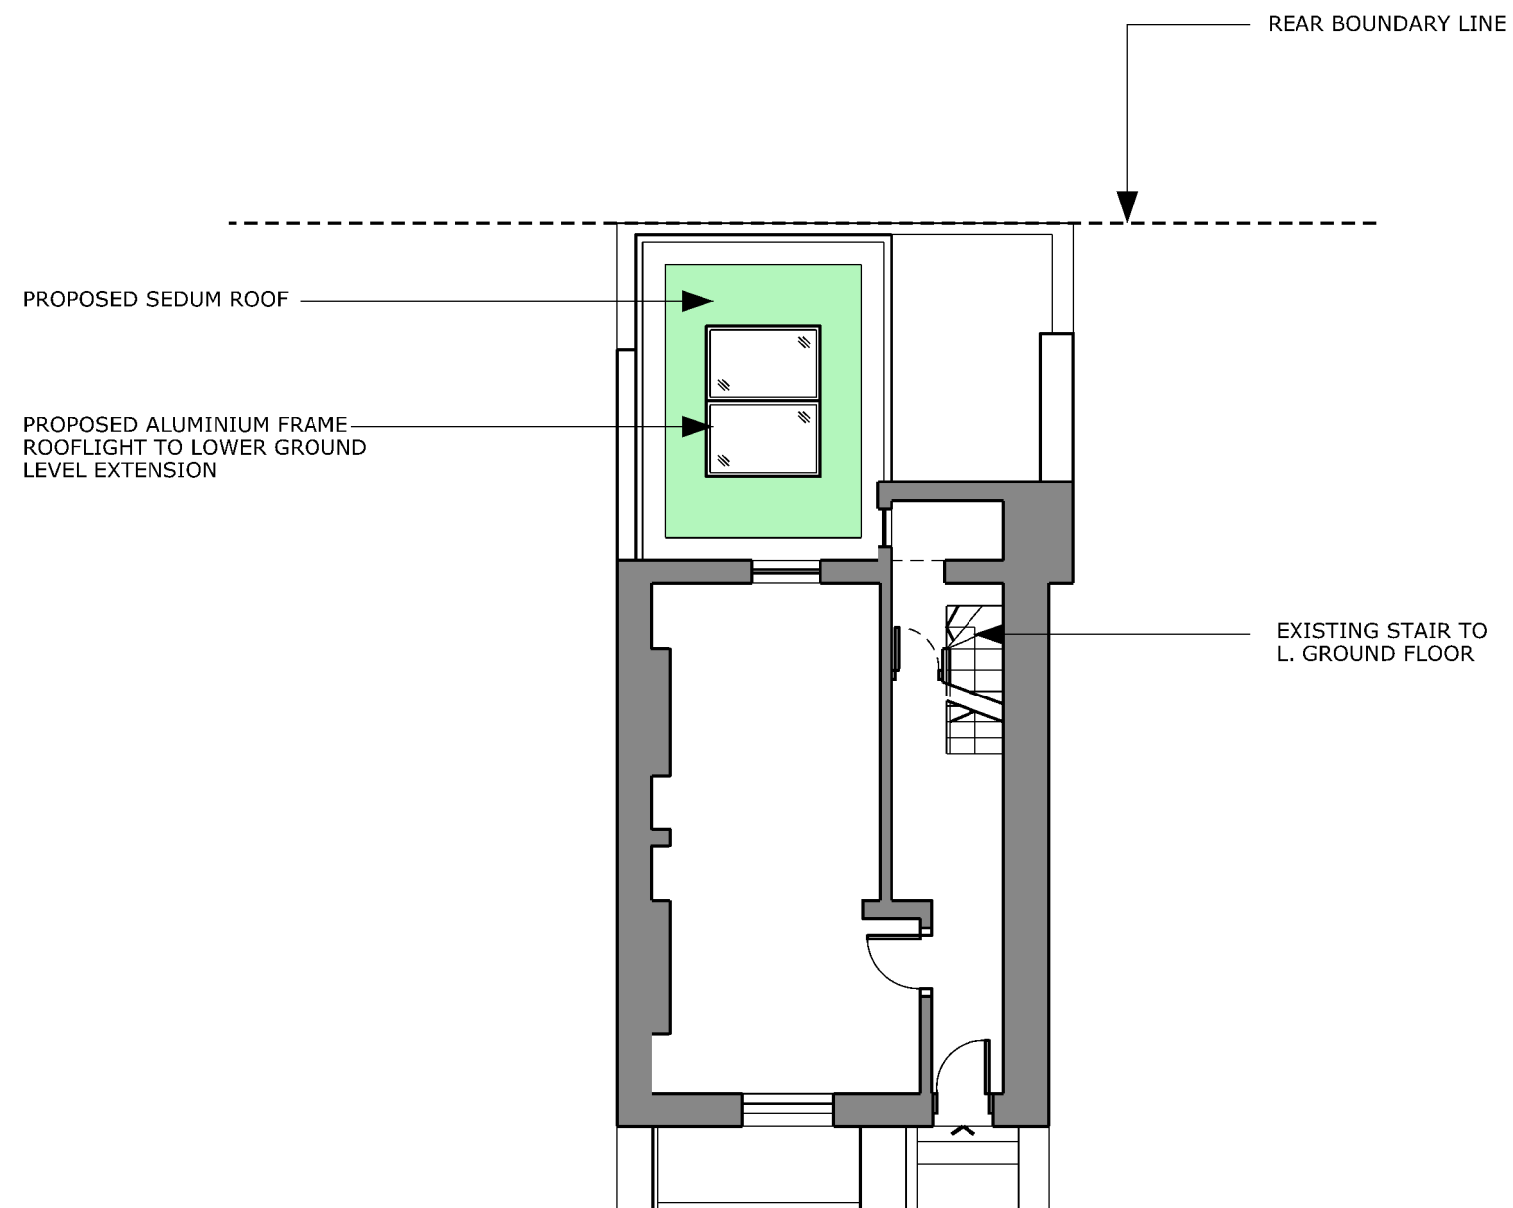

GROUND FLOOR - PROPOSED

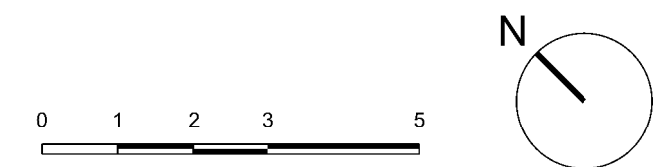

Status

PLANNING

Project

**1 LUTTON TERRACE -
LOWER GROUND EXTENSION**

Drawing

GROUND FLOOR - PROPOSED

Revision

D

Date of Issue

24.06.18

Scale

1:100@ A3

Drawing number

003_P_201