






DO NOT SCALE. USE FIGURED DIMENSIONS ONLY
CONFIRM ALL DIMENSIONS AND LEVELS ON SITE

KEY

-  EXISTING OPENING TO BE FILLED IN WITH MATCHING BRICKWORK
-  LINE OF EXISTING CONSERVATORY

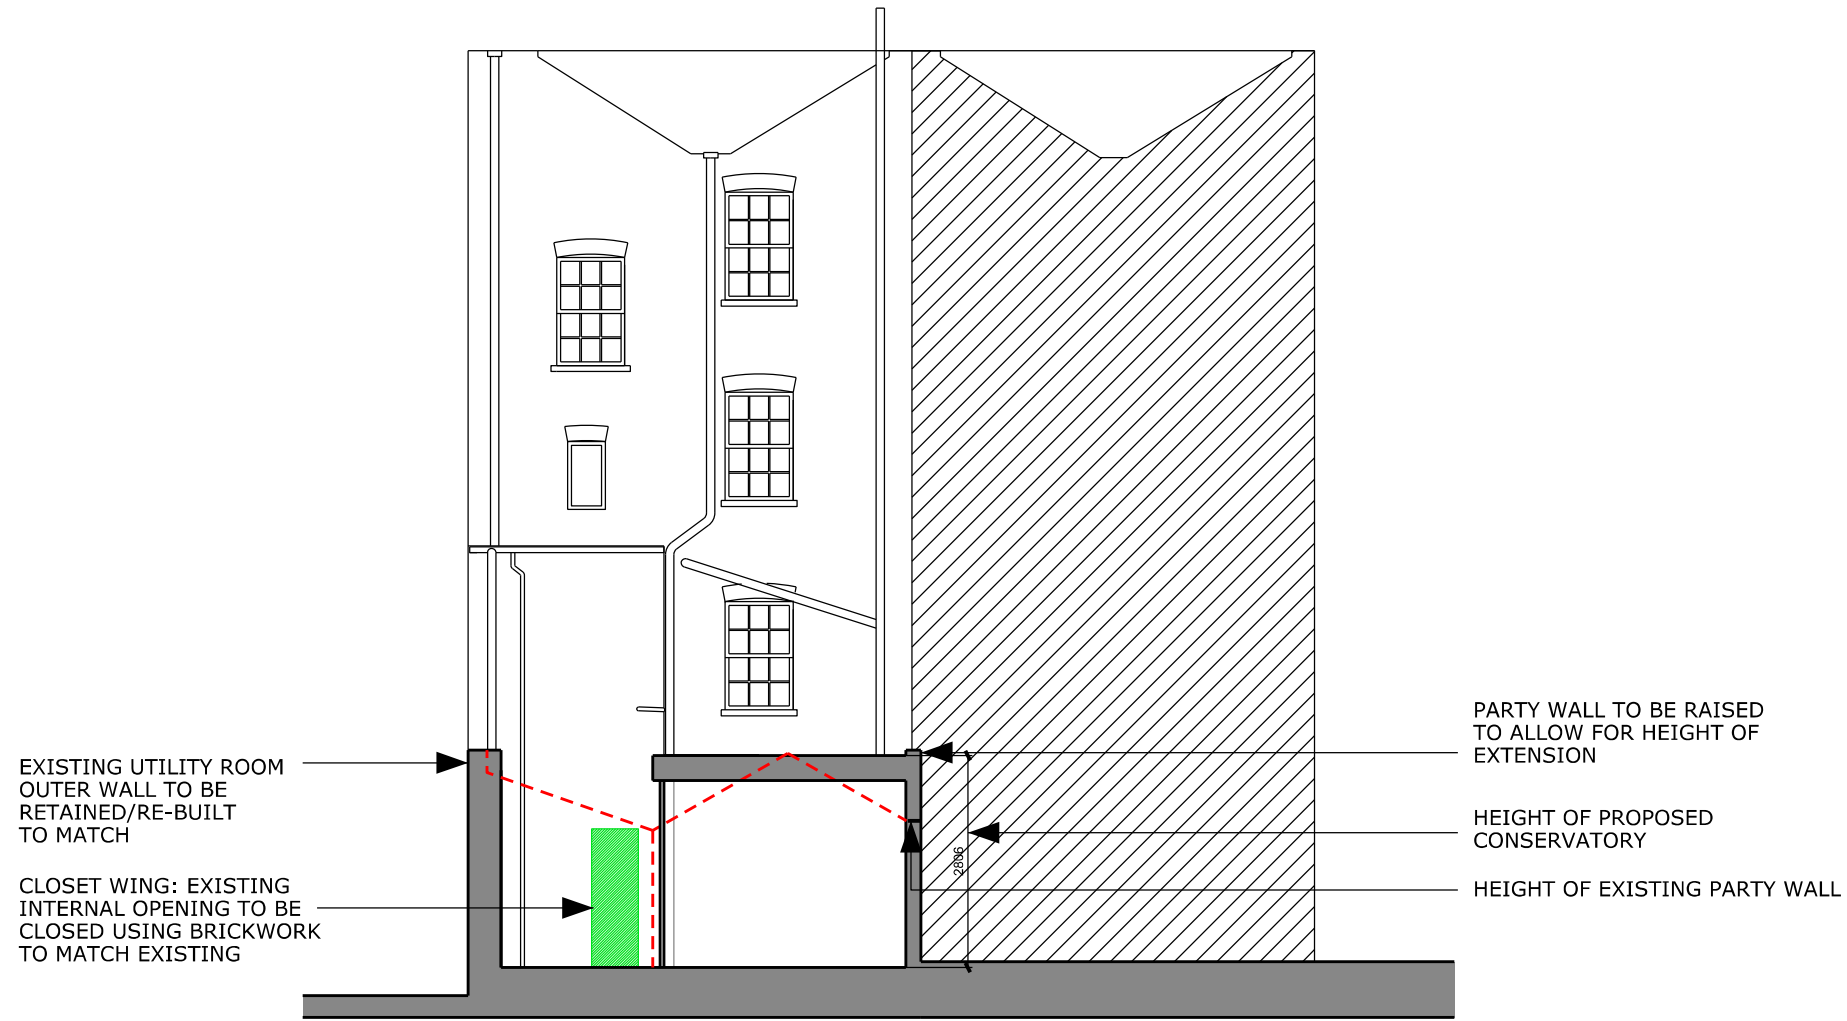

ELEVATION A - PROPOSED

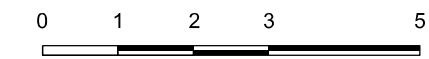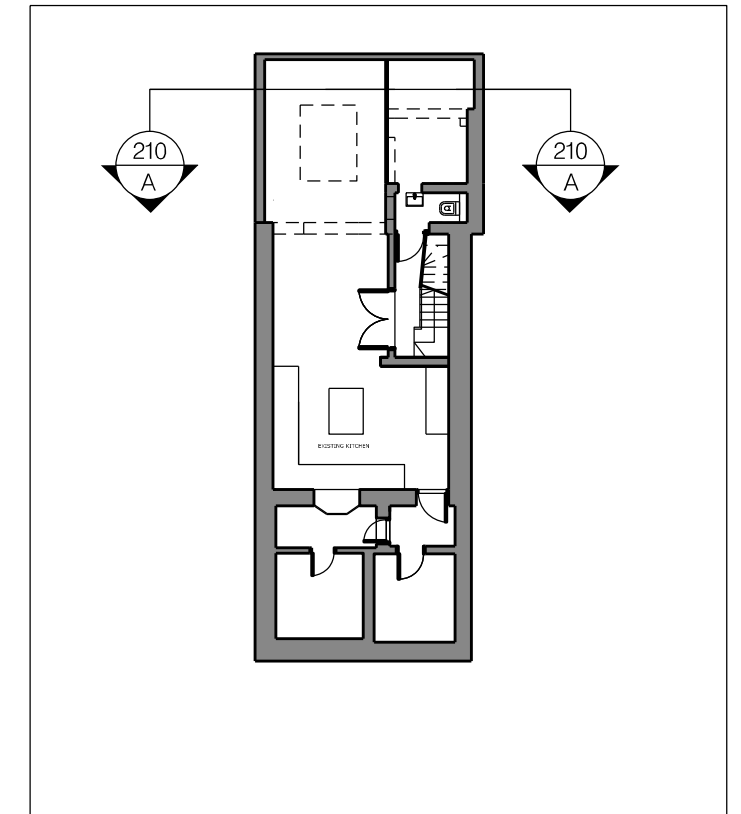

Status

PLANNING

Project

**1 LUTTON TERRACE -
LOWER GROUND EXTENSION**

Drawing

ELEVATION A - PROPOSED

Revision

C

Date of Issue

24.06.18

Scale

1:100@ A3

Drawing number

003_P_210