
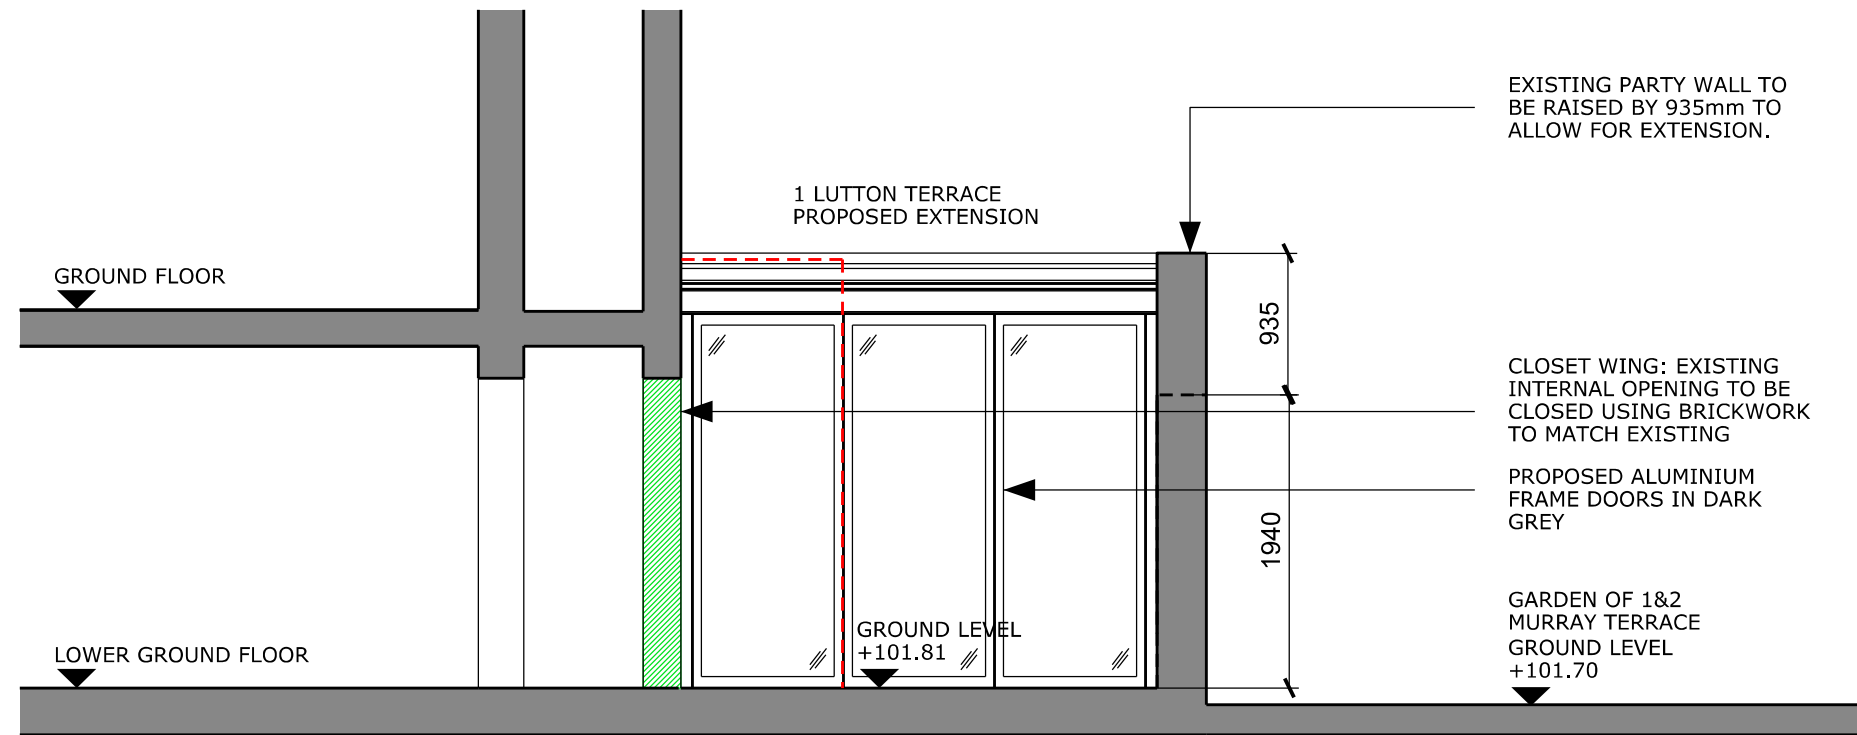




DO NOT SCALE. USE FIGURED DIMENSIONS ONLY
CONFIRM ALL DIMENSIONS AND LEVELS ON SITE

KEY

- - - - LINE OF EXISTING CONSERVATORY
-  EXISTING OPENING TO BE FILLED IN WITH MATCHING BRICKWORK



PROPOSED SECTION A-A

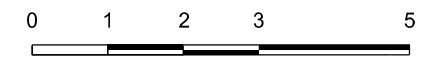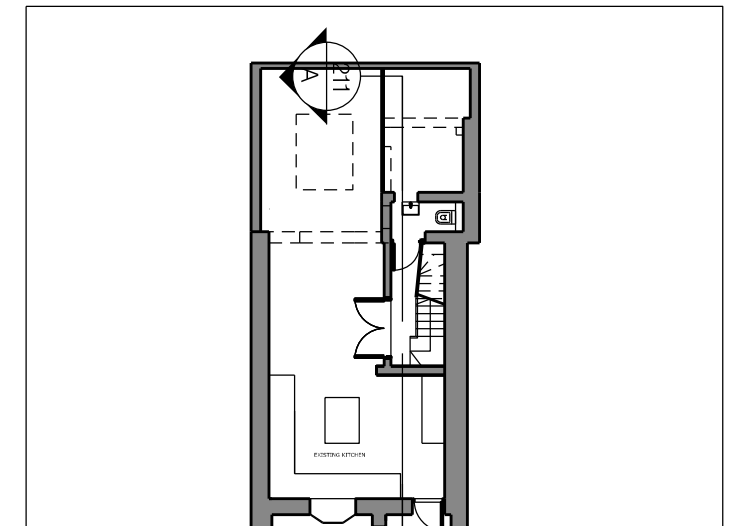

Status

PLANNING

Project

**1 LUTTON TERRACE -
LOWER GROUND EXTENSION**

Drawing

SECTION A-A - PROPOSED

Revision

A

Date of Issue

24.06.18

Scale

1:50@ A3

Drawing number

003_P_211