
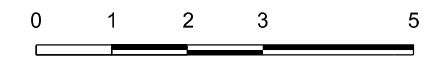
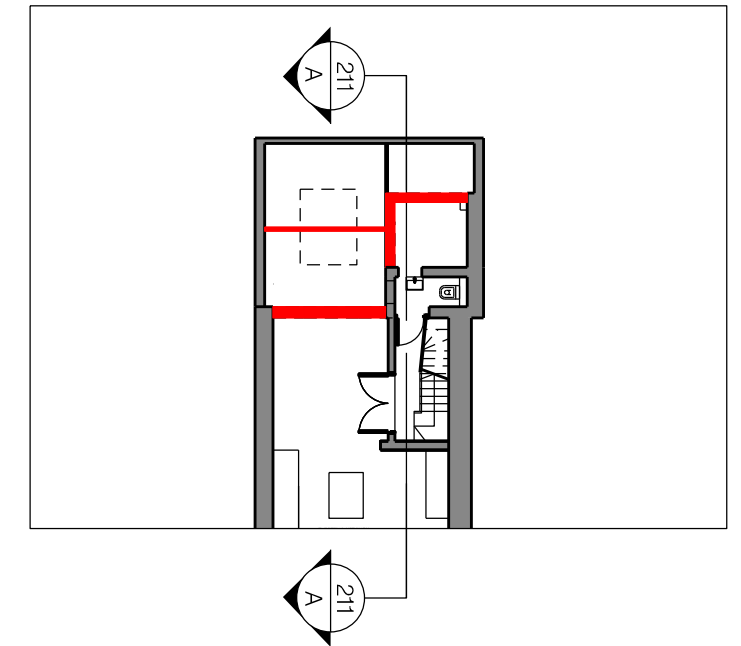


DO NOT SCALE. USE FIGURED DIMENSIONS ONLY  
CONFIRM ALL DIMENSIONS AND LEVELS ON SITE

**KEY**

 DEMOLITION

 LINE OF EXISTING CONSERVATORY

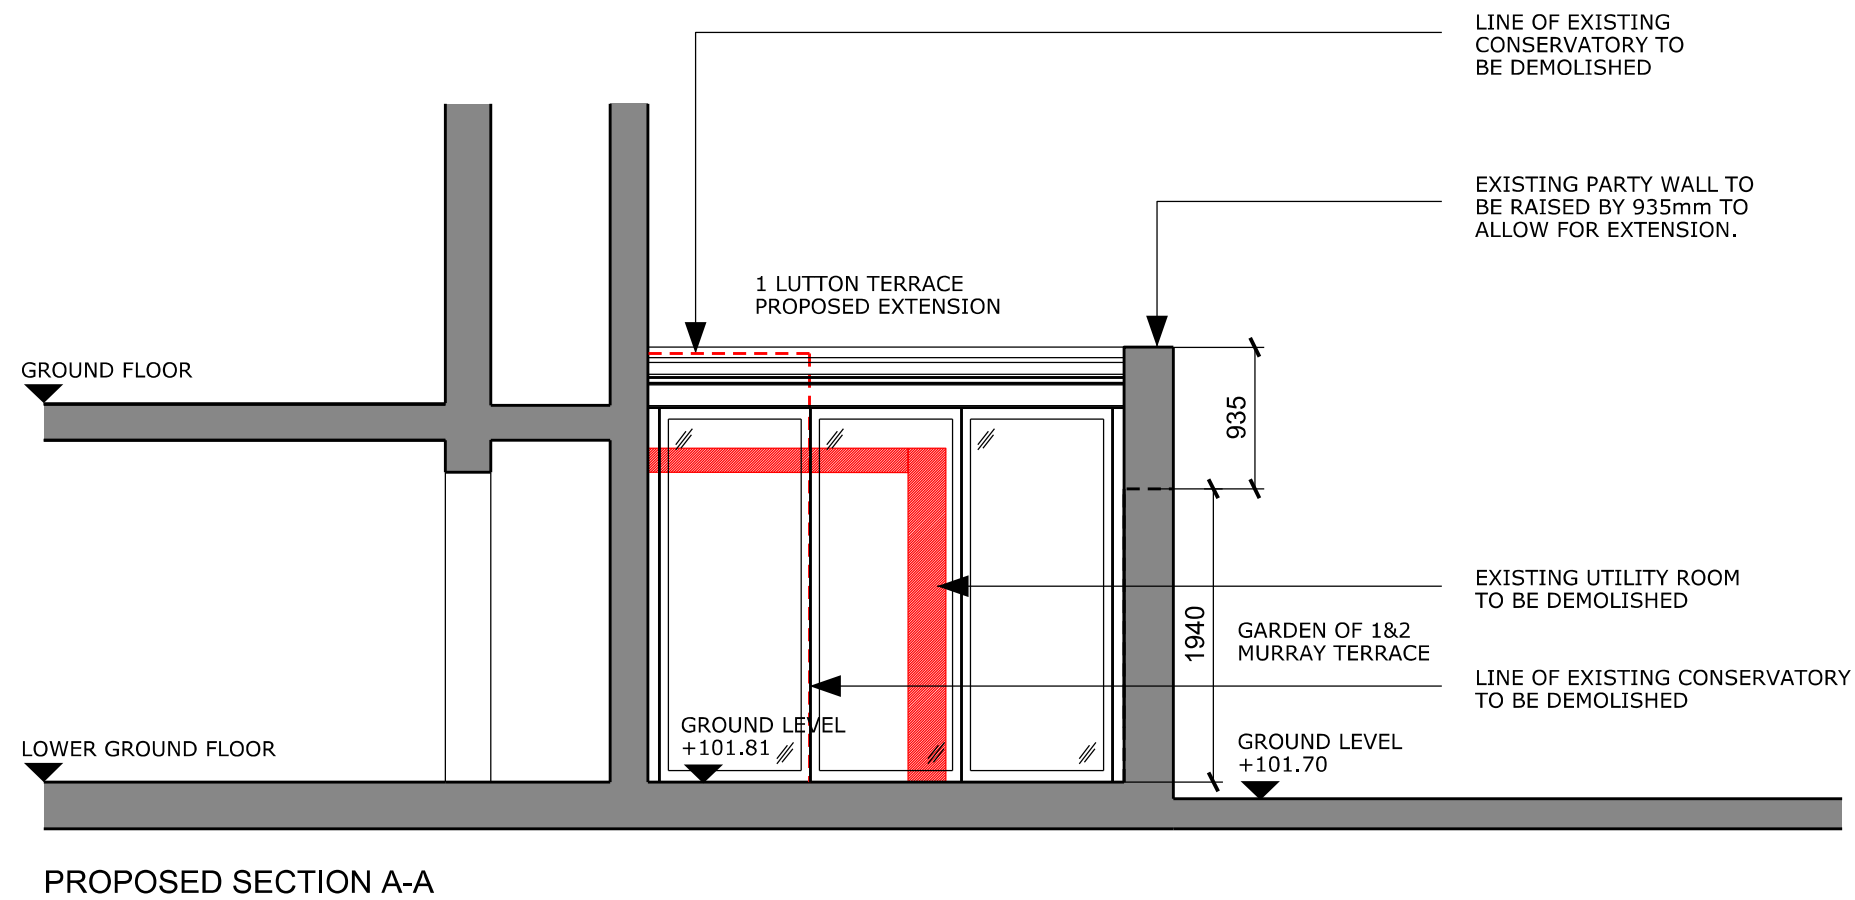

Status

**PLANNING**

Project

**1 LUTTON TERRACE -  
LOWER GROUND EXTENSION**

Drawing

**SECTION A-A - PROPOSED DEMOLITION**

Revision

/

Date of Issue

24.06.18

Scale

1:50@ A3

Drawing number

003\_P\_411