



1 **FIRST FLOOR JULIET BALCONY ELEVATION A**
Scale: 1:10

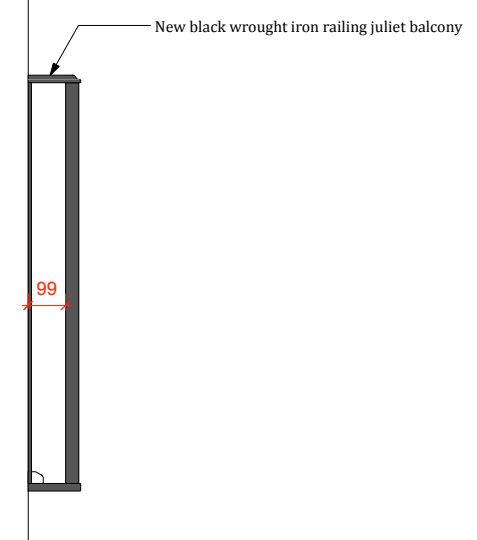

2 **FIRST FLOOR JULIET BALCONY ELEVATION B**
Scale: 1:10

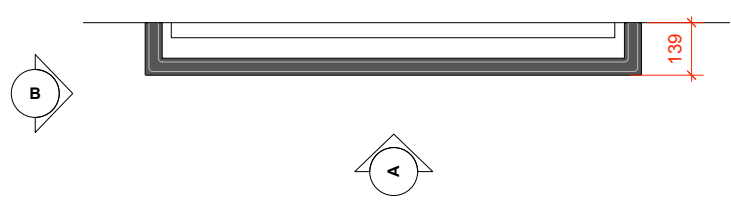

3 **FIRST FLOOR JULIET BALCONY PLAN**
Scale: 1:10



ISSUE: DATE: COMMENT:
- June 2018 ISSUE FOR PRE PLANNING APPLICATION

CALLENDER HOWORTH			
<small>Black Swan Yard London SE1 3NF Tel +44 (0)20 7336 8560 www.callenderhoworth.com</small>			
Job no. 1216	Job title Belsize Lane London NW3 5AB		
Drawing no. 829	Drawing title PROPOSED FIRST FLOOR JULIET BALCONY		
Scale 1:10	Size A1	Drawn ML	Revision -

All works to be in accordance with relevant standards, British building codes, and other relevant codes, and with manufacturers recommendations and instructions. All dimensions to be checked on site. Do not scale from this drawing.