



1 **ELEVATION A**  
Scale: 1:10

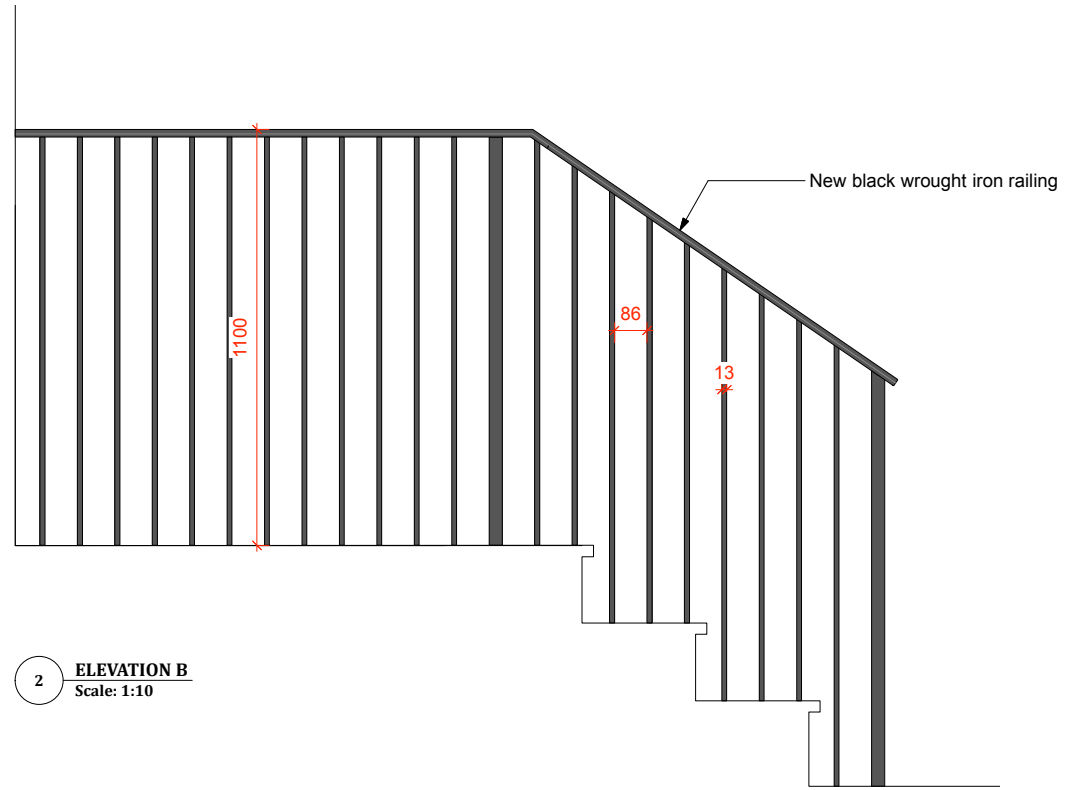

2 **ELEVATION B**  
Scale: 1:10

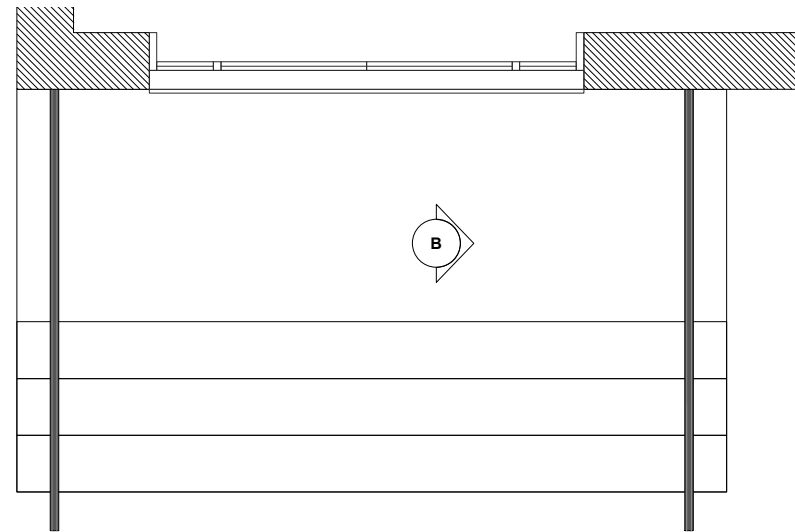

3 **GROUND FLOOR REAR RAILINGS**  
Scale: 1:20



1.10



1.20

ISSUE:      DATE:      COMMENT:  
-                      June 2018                      ISSUE FOR PRE PLANNING APPLICATION

<b>CALLENDER HOWORTH</b>			
<small>Black Swan Yard London SE1 3NF Tel +44 (0)20 7336 8560 www.callenderhoworth.com</small>			
Job no. <b>1216</b>	Job title Belsize Lane London NW3 5AB		
Drawing no. <b>830</b>	Drawing title <b>PROPOSED GROUND FLOOR REAR RAILINGS</b>		
Scale <b>1:10 &amp; 1:20</b>	Size <b>A1</b>	Drawn <b>ML</b>	Revision <b>-</b>

All works to be in accordance with relevant standards, British building codes, and other relevant codes, and with manufacturers recommendations and instructions. All dimensions to be checked on site. Do not scale from this drawing.