


1 FRONT RAILINGS AND GATE ELEVATION
Scale: 1:10



2 FRONT RAILINGS AND GATE PLAN
Scale: 1:20

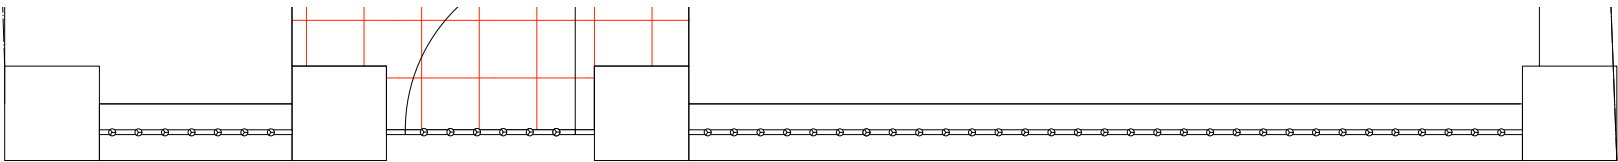

1:10



1:20

ISSUE:	DATE:	COMMENT:
-	June 2018	ISSUE FOR PRE PLANNING APPLICATION

H CALLENDER HOWORTH			
Black Swan Yard London SE1 3XF Tel +44 (0)20 7336 8360 www.callenderhoworth.com			
Job no.	Job title		
1216	Belsize Lane London NW3 5AB		
Drawing no.	Drawing title		
831	PROPOSED FRONT RAILINGS & GATE		
Scale	Size	Drawn	Revision
1:10 & 1:20	A1	ML	-

All works to be in accordance with relevant standards, British building codes, and other relevant codes, and with manufacturers recommendations and instructions. All dimensions to be checked on site. Do not scale from this drawing.