



DO NOT SCALE FROM THIS DRAWING  
(exception of Local Authority Planning Departments)


Scale Reference (1:50):

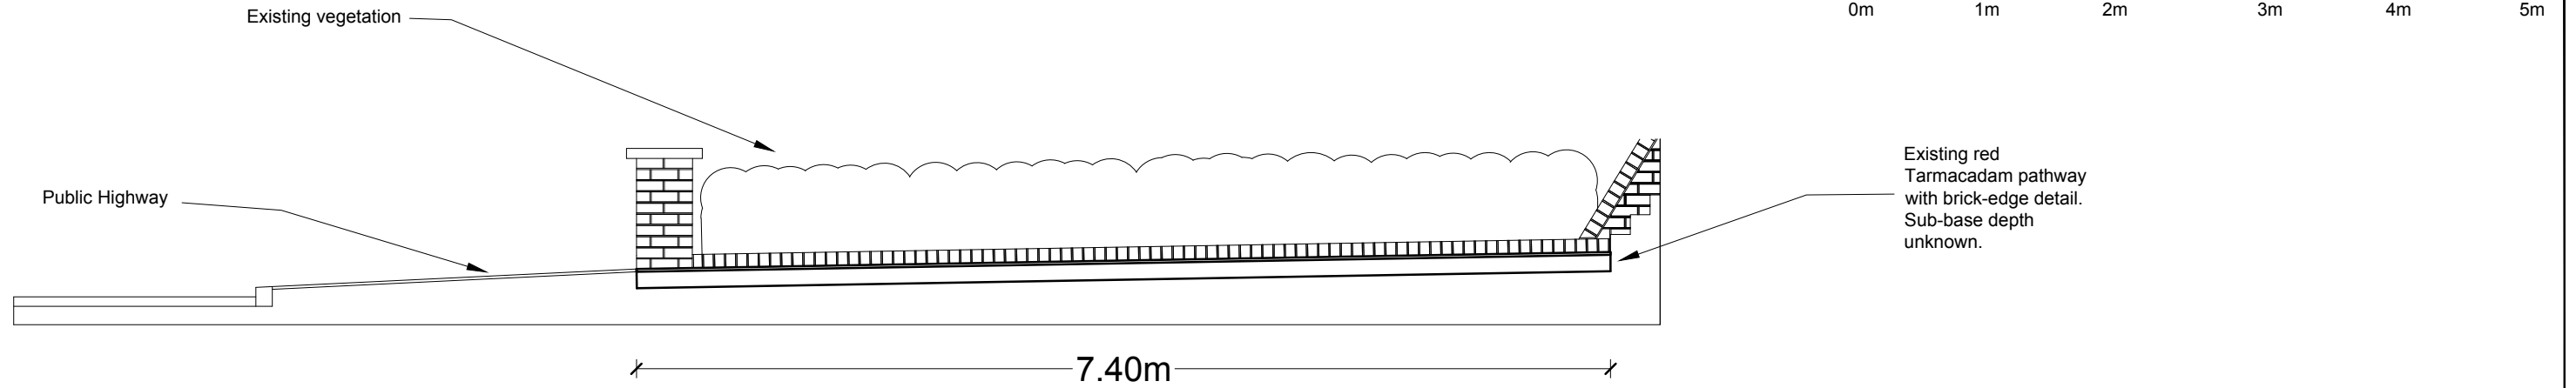


Existing Section AA - Pathway

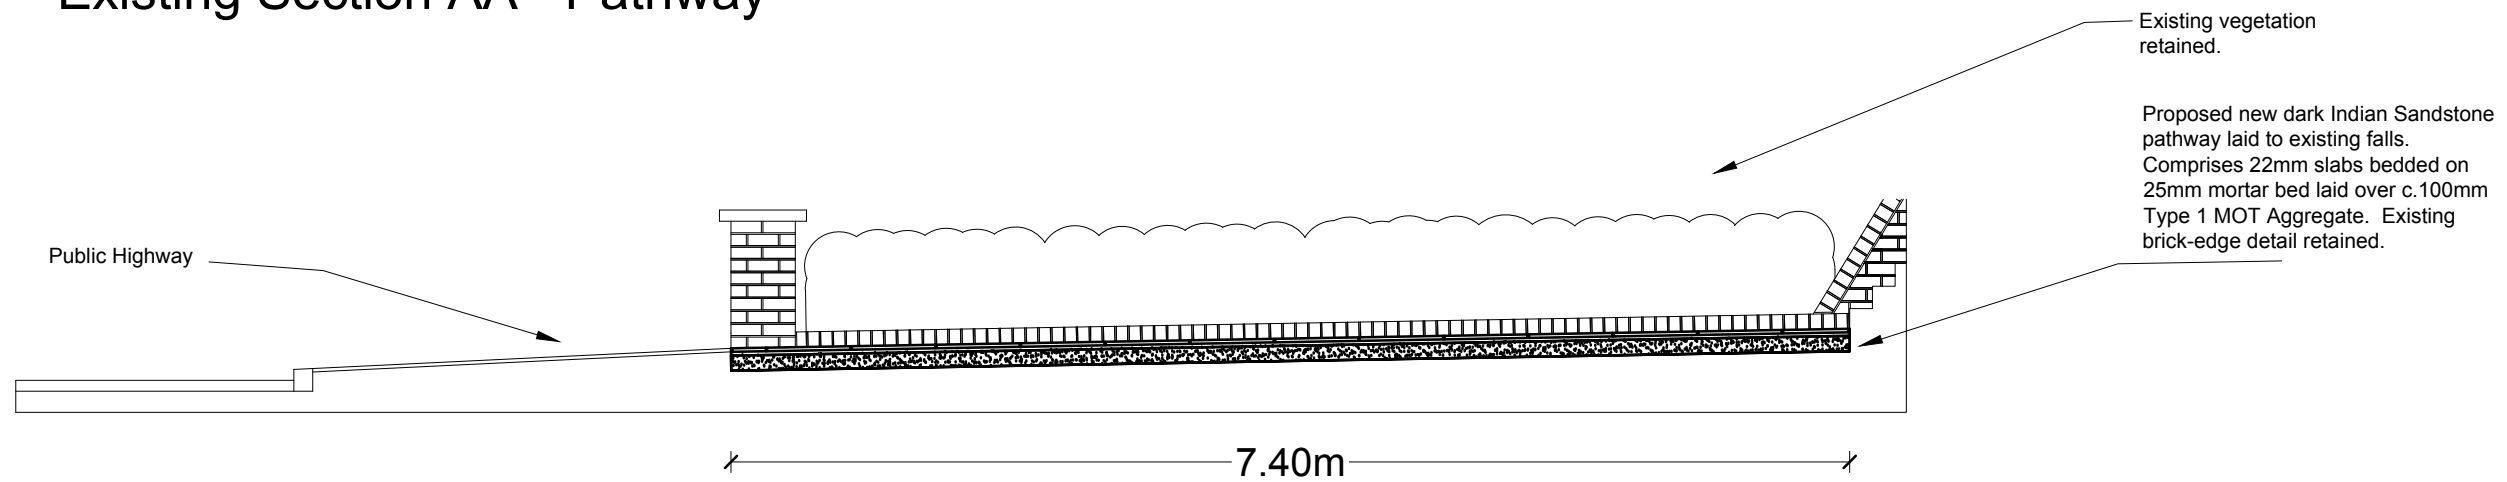

Proposed Section AA - Pathway

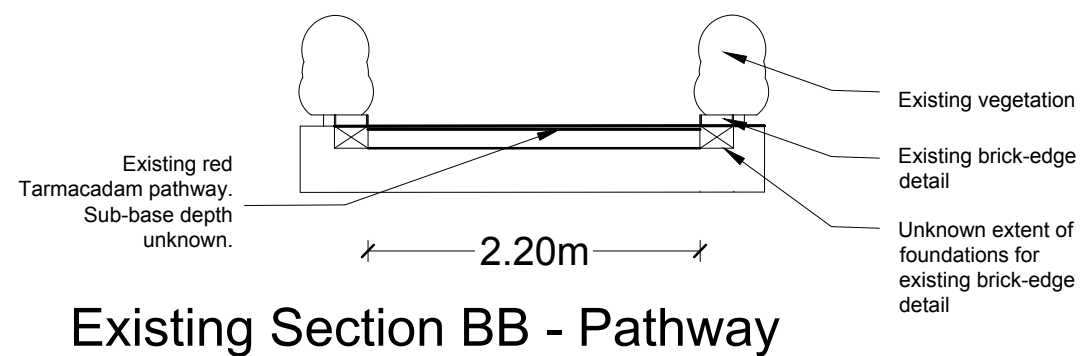

Existing Section BB - Pathway

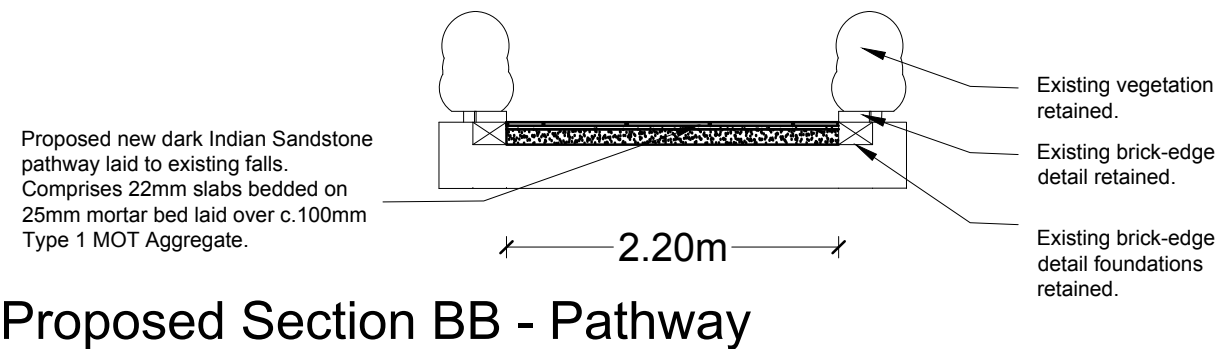

Proposed Section BB - Pathway

<b>Murray Birrell</b> Chartered Surveyors Morimer House 128 Mount Street 40 Chatsworth Parade Mayfair Queensway London W1K 3NU Petts Wood 020 7499 6317 Kent BR5 1DE T: 01689 898 288 E: mb@murraybirrell.co.uk www.murraybirrell.co.uk			
CLIENT Netherhall Mansions Residents Limited			
JOB Pathways Replacement Netherhall Mansions, 30-32 Netherhall Gardens			
DRG TITLE Existing & Proposed Sections AA & BB - Planning			
SCALE	1 : 50 (@A3)	DRG NO.	REV
DATE	19.06.18	10.962/04	
DRAWN	JD		