


Scale Reference (1:200):

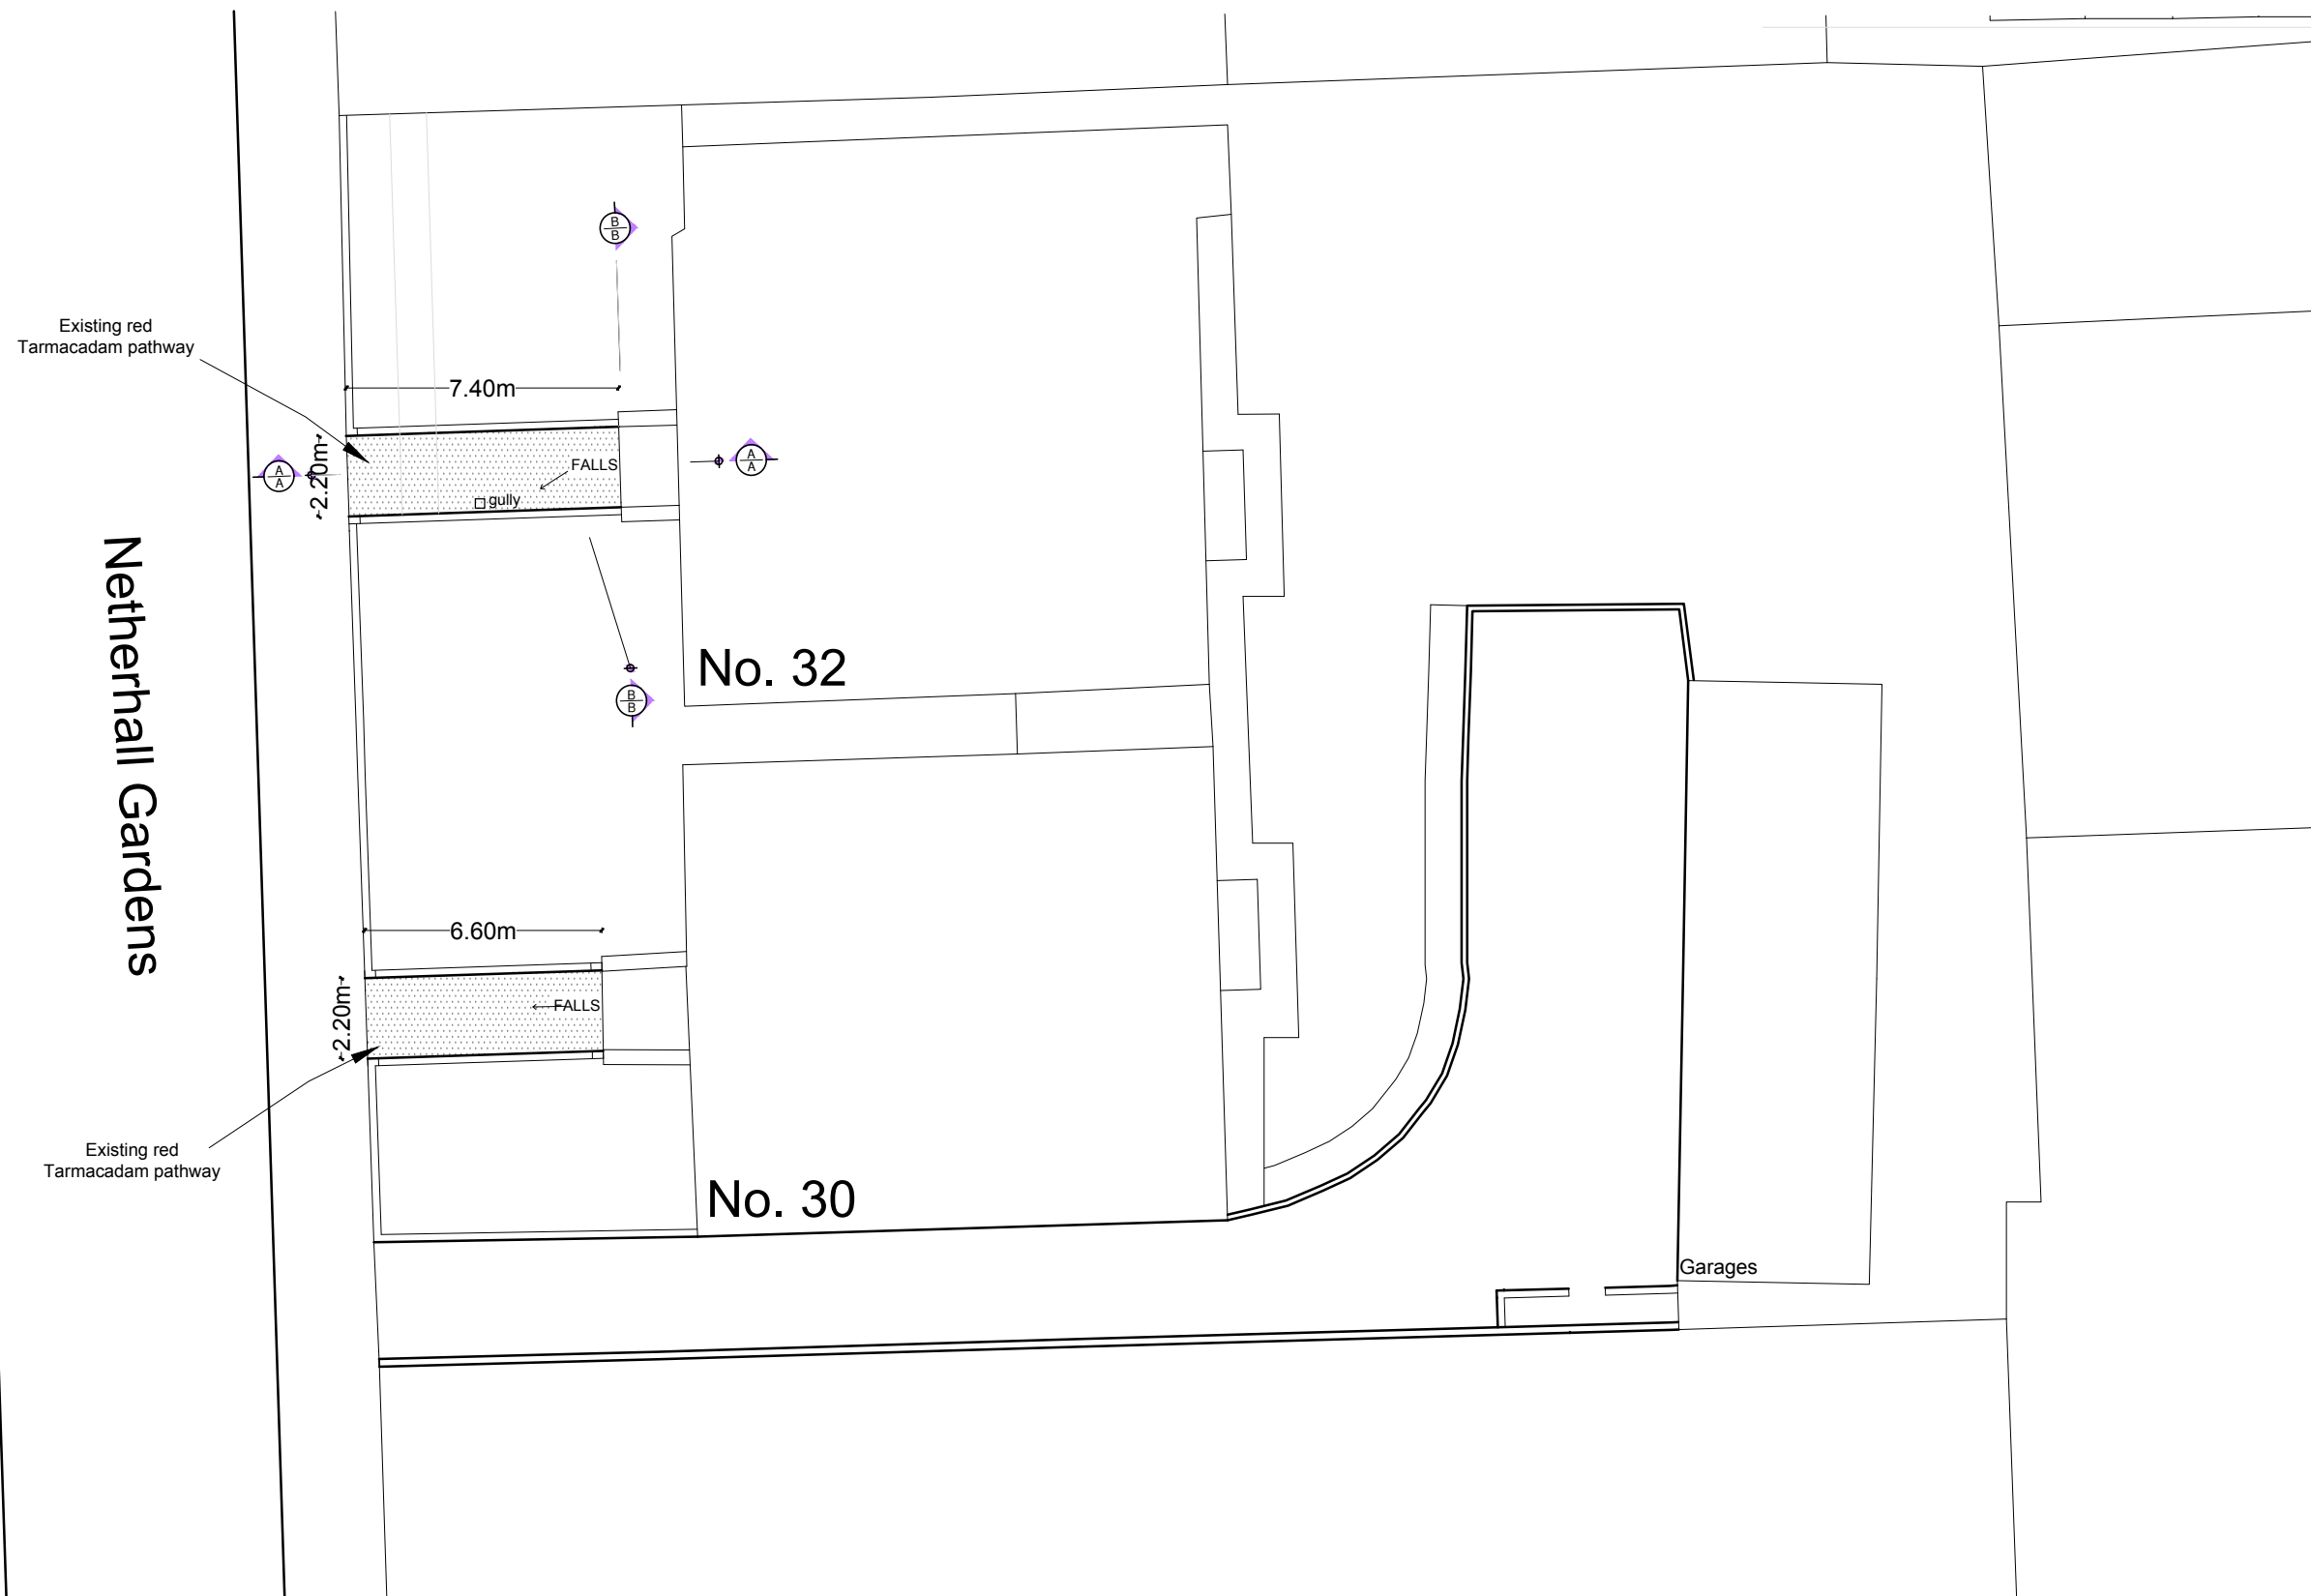

Murray Birrell Chartered Surveyors Mortimer House 128 Mount Street 40 Chatsworth Parade Mayfair Queensway London W1K 3NU Petts Wood 020 7499 6317 Kent BR5 1DE T: 01689 898 288 E: mb@murraybirrell.co.uk www.murraybirrell.co.uk		
CLIENT Netherhall Mansions Residents Limited		
JOB Pathways Replacement Netherhall Mansions, 30-32 Netherhall Gardens		
DRG TITLE Existing Plan - Planning		
SCALE 1 : 200 (@A3)	DRG NO. 10.962/02	REV
DATE 01.06.18		
DRAWN JD		