



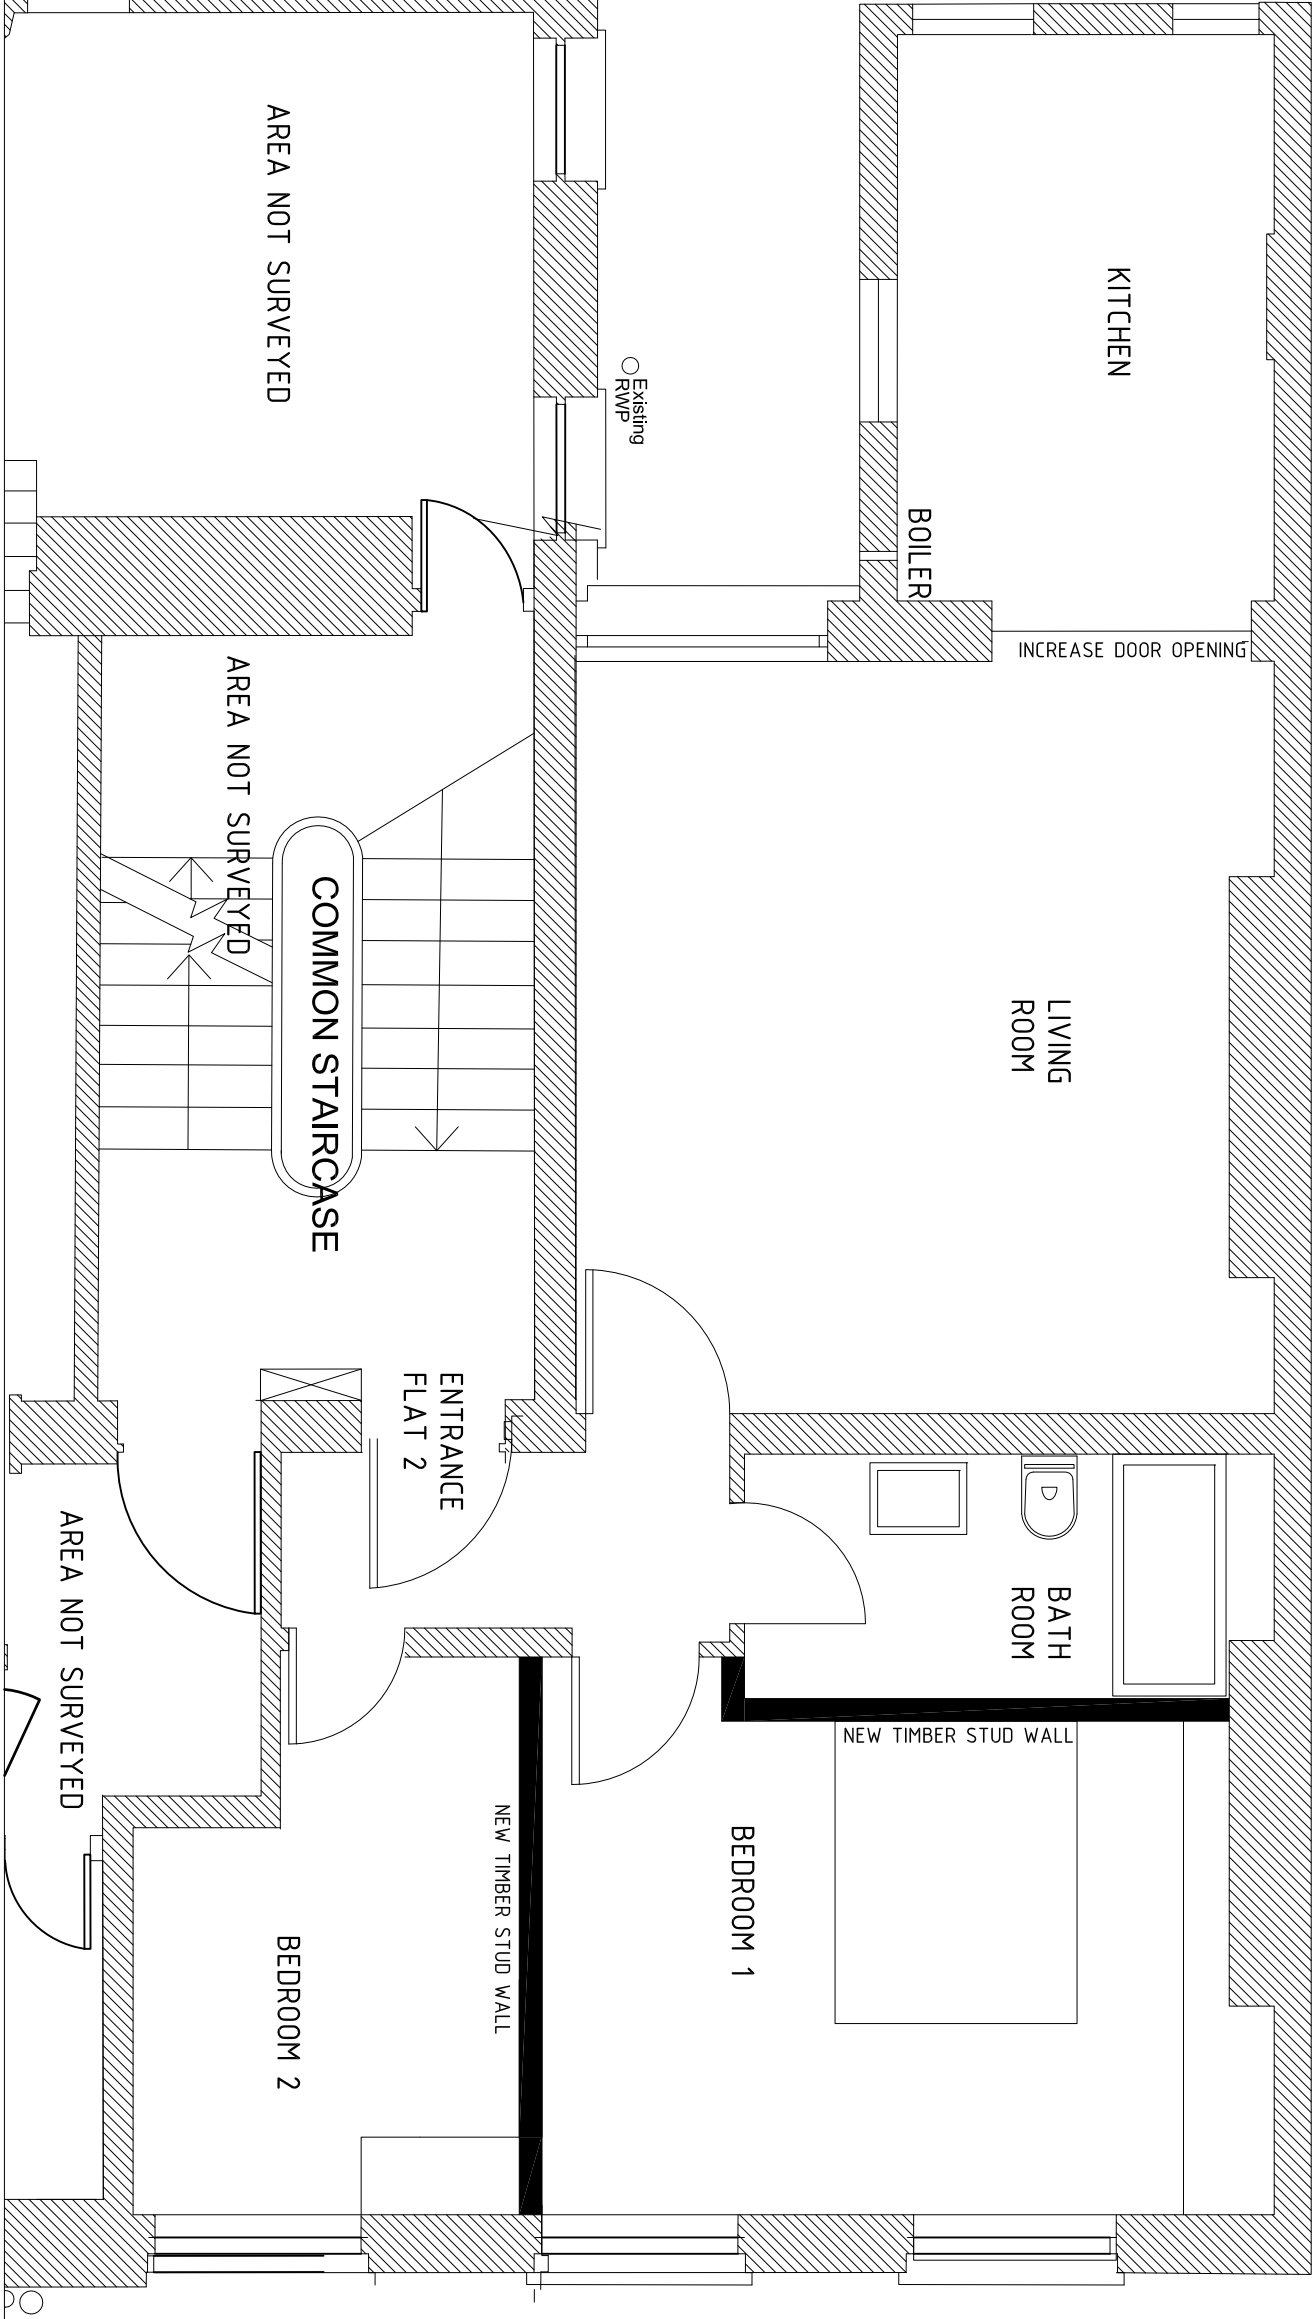

REV		DATE/REV	WHO/CHK	CLIENT:		PROJECT:		SCALE:	DESIGN/DRAWN:	CHECKED:	DATE:	© Copyright to all designs, notes and drawings remains with P-U-R-A LTD subject to written authorization. • All dimensions in mm unless noted otherwise. • All dimensions and levels to be checked on site. Their accuracy cannot be guaranteed and therefore cannot be used for fabrication, manufacture or construction. • Contractors to be responsible for all requirements and modifications due to local rules. Contractor to inform the design team of any changes to the design as they arise. • This drawing is to be read together with all other relevant drawings. • Do not scale from this drawing.	P-U-R-A Ltd 36 Gloucester Avenue, Pfitzenhof Hill NW11 7BB • LONDON info.uk@p-u-r-a.com www.p-u-r-a.com +44-(0)2072 849 763
DATE		BY	DESCRIPTION	CLIENT		Flat 2, 28 John Street, London		1:50	CH	CH	20.06.18		
DRAWING STATUS:		P-U-R-A. LTD		THIRD-FLOOR-AS-PROPOSED-FLAT-2		A3		PROJECT No:	DRAWING No:	REV:	B		
DRAWING STATUS:		P-U-R-A. LTD		THIRD-FLOOR-AS-PROPOSED-FLAT-2		A3		PROJECT No:	DRAWING No:	REV:	B		

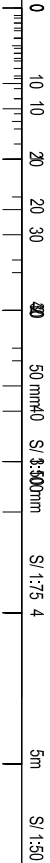