



01 PROPOSED LONG SECTION DD

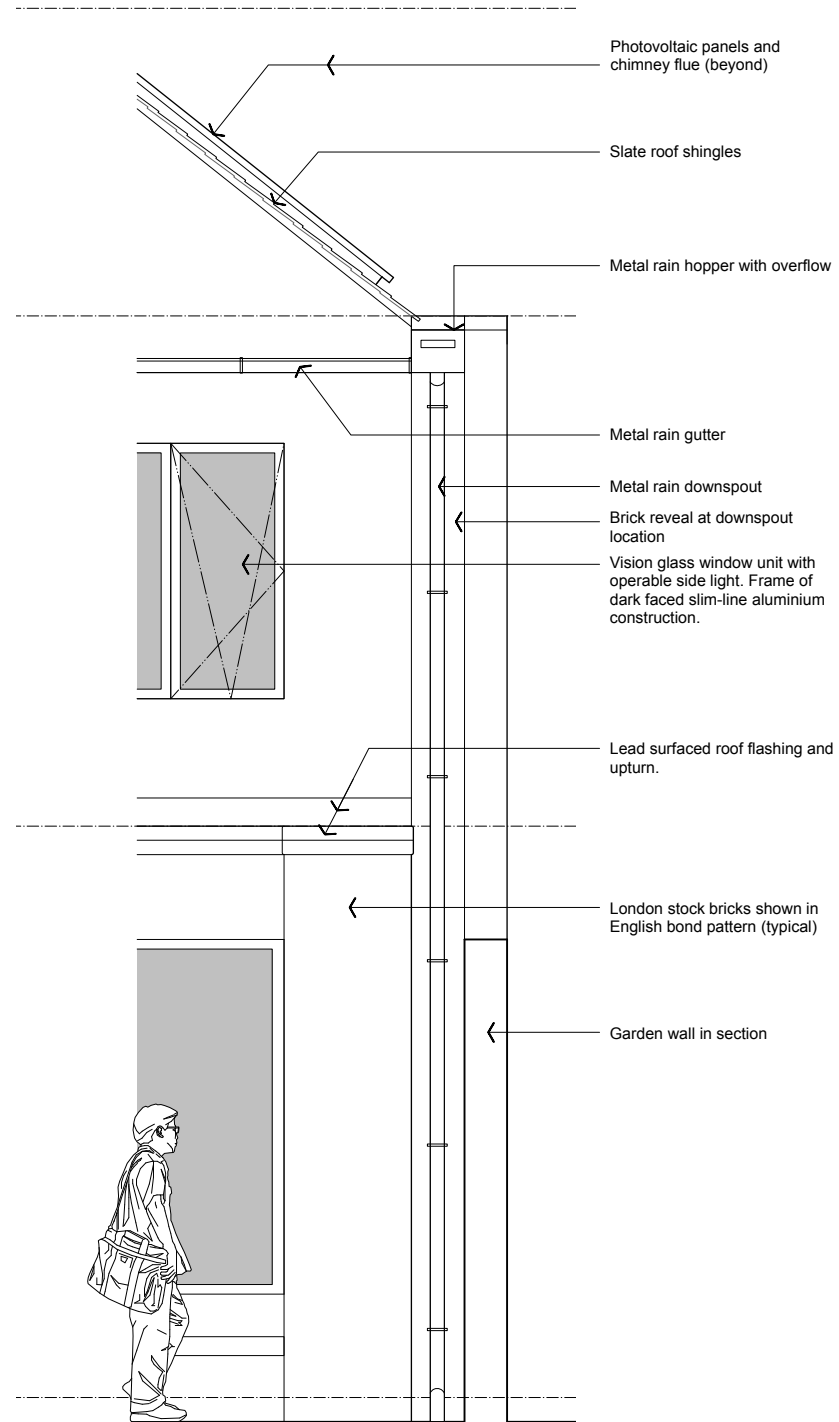

02 PROPOSED ELEVATION DETAIL

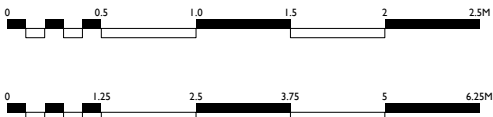

Mador & Partners Chartered Architects Ltd.

Studio 102  
1 Thane Villas  
London N7 7PH

telephone 0207 281 5550  
fax 0207 272 3959

## PLANNING

11 Rochester Mews		Project	
Proposed House Sections and Roof Detail		Drawing	
1:50 & 1:20 at A1	scale	June 2018	date
1:100 & 1:40 at A3	scale		
172	job	P-06	no.
			revision
			LB
			drawn