


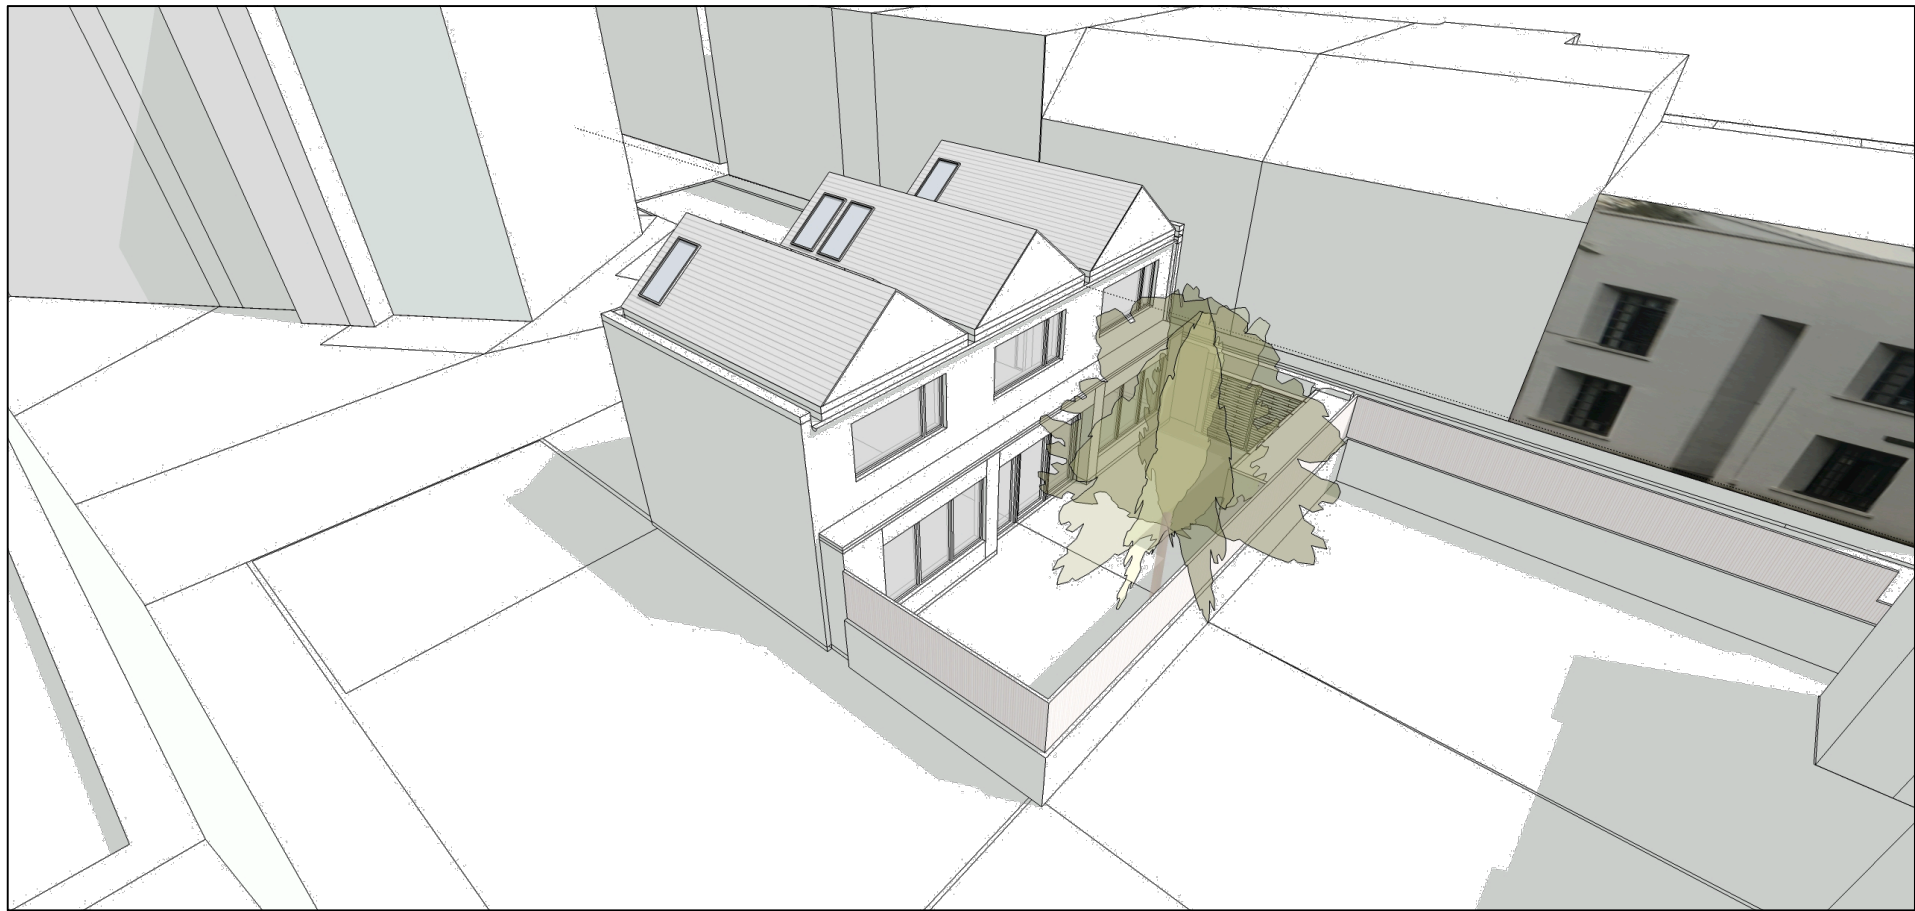

01 VIEW FROM THE SOUTHWEST



02 VIEW FROM THE NORTHWEST



Mador & Partners Chartered Architects Ltd.

Studio 102
 1 Thane Villas
 London N7 7PH

telephone 0207 281 5550
 fax 0207 272 3959

PLANNING

11 Rochester Mews		Project	
Proposed House Views		Drawing	
NTS at A1	scale	June 2018	date
NTS at A3			
172	job P-10	no.	revision LB drawn