


CC EXISTING SITE WEST ELEVATION



DD EXISTING SITE, NORTH ELEVATION

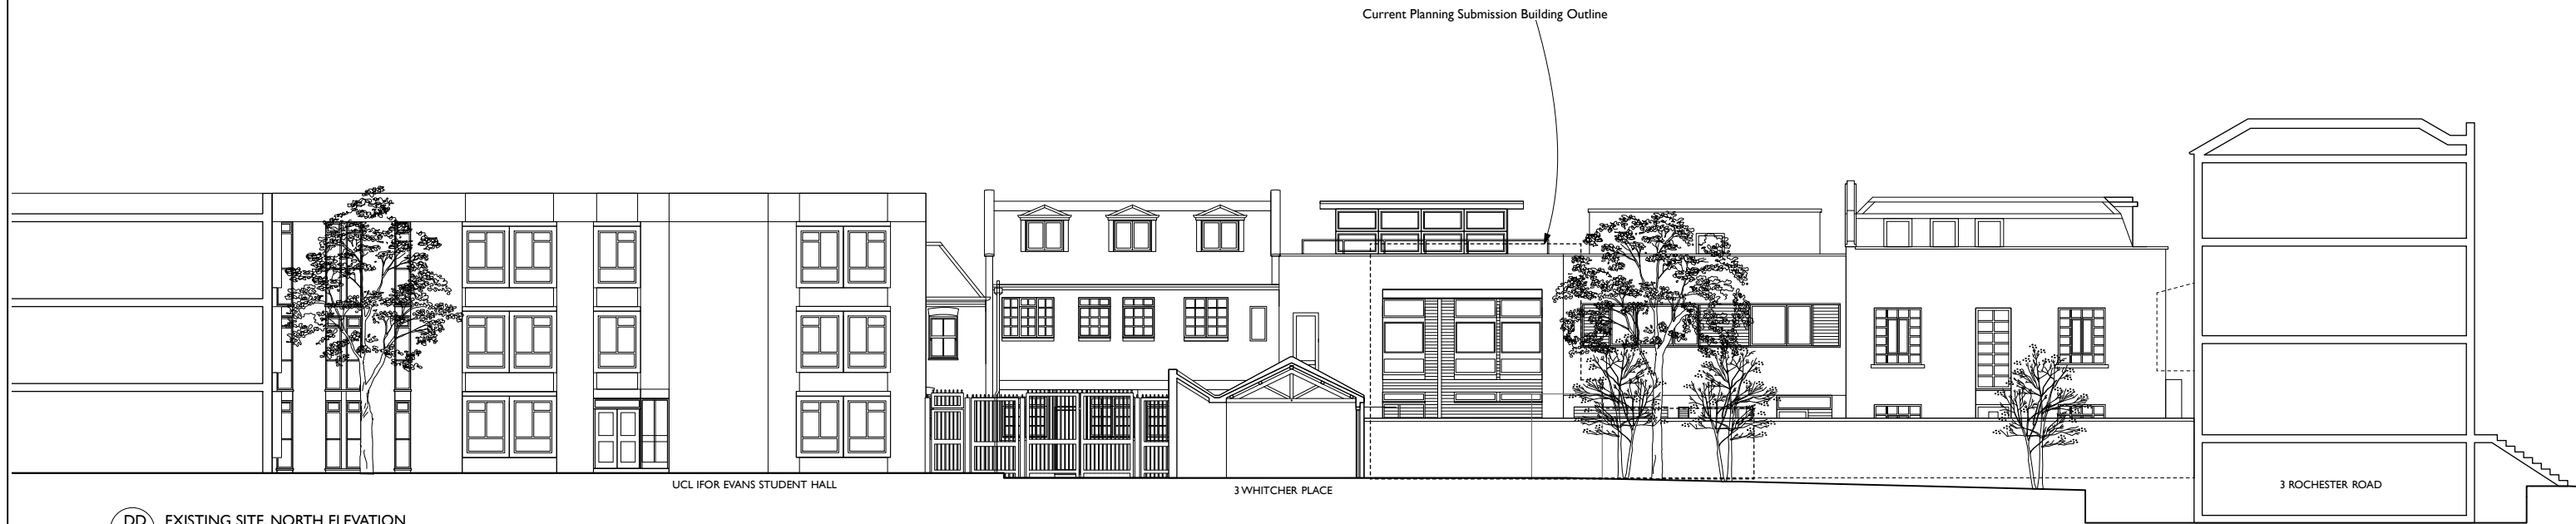

Mador & Partners Chartered Architects Ltd.

Studio 102
 1 Thane Villas
 London N7 7PH

telephone 0207 281 5550
 fax 0207 272 3959

PLANNING

11 Rochester Mews		Project
Existing Site Elevations and Sections		Drawing
1:100 at A1	scale	June 2018
1:200 at A3	date	
172	job S-03	no. revision LB
		drawn

