


AA PROPOSED SITE REAR (EAST) ELEVATION



BB PROPOSED SITE SECTION

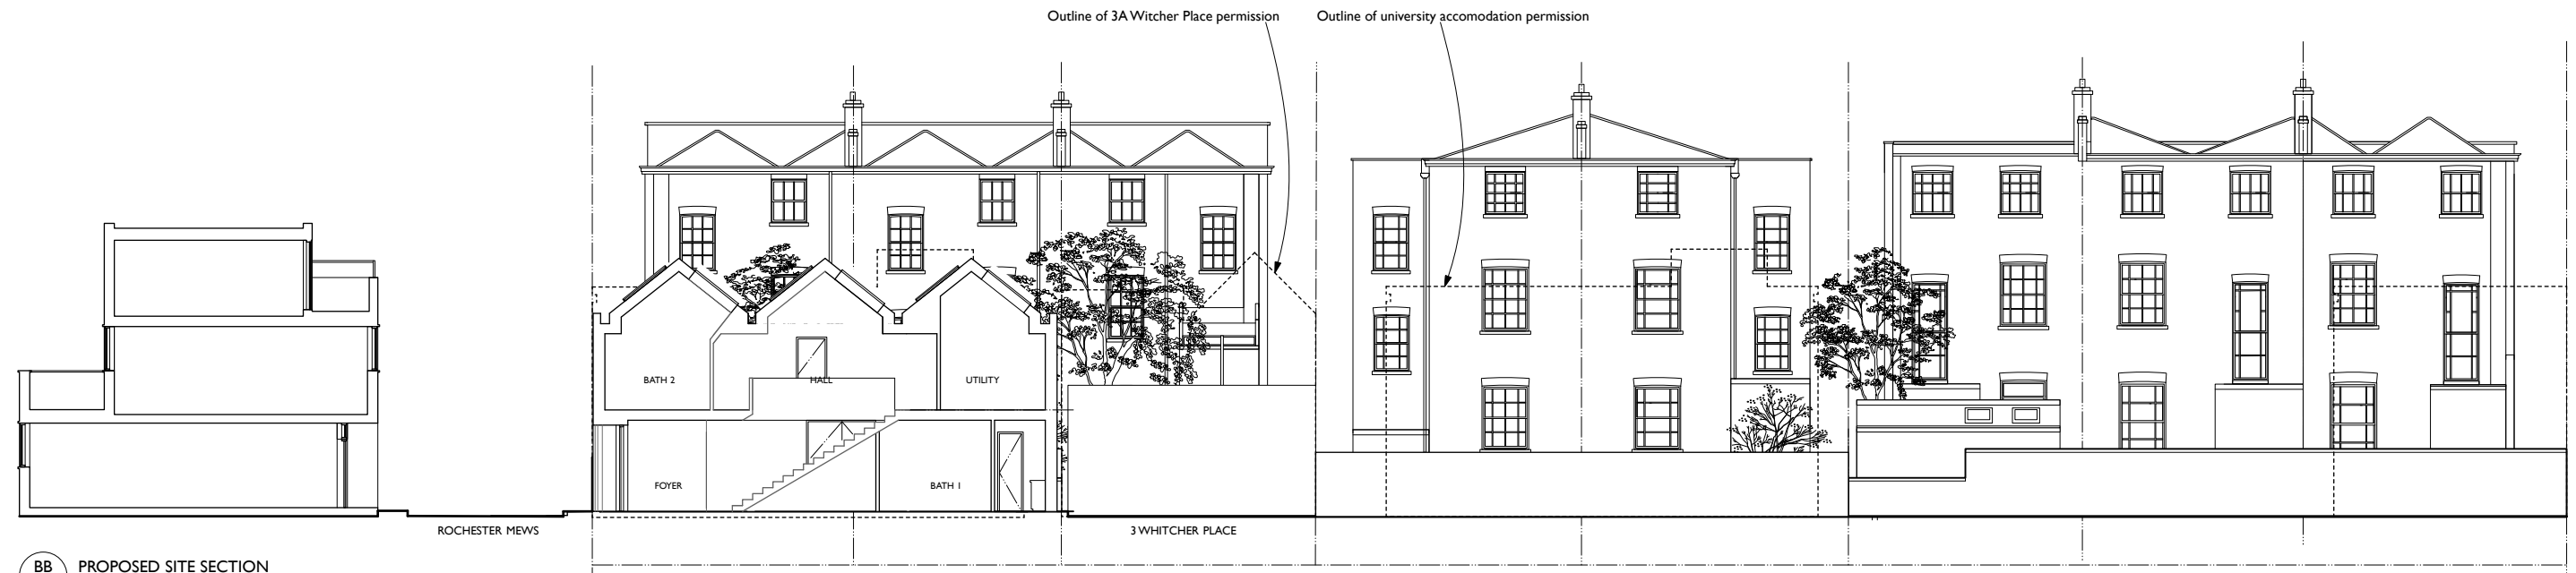

Mador & Partners Chartered Architects Ltd.

Studio 102
1 Thane Villas
London N7 7PH

telephone 0207 281 5550
fax 0207 272 3959

PLANNING

11 Rochester Mews		Project
Proposed Site Elevations and Sections		Drawing
1:100 at A1	scale	June 2018
1:200 at A3	date	
172	job P-02	no. revision LB
		drawn

