




SITE LOCATION

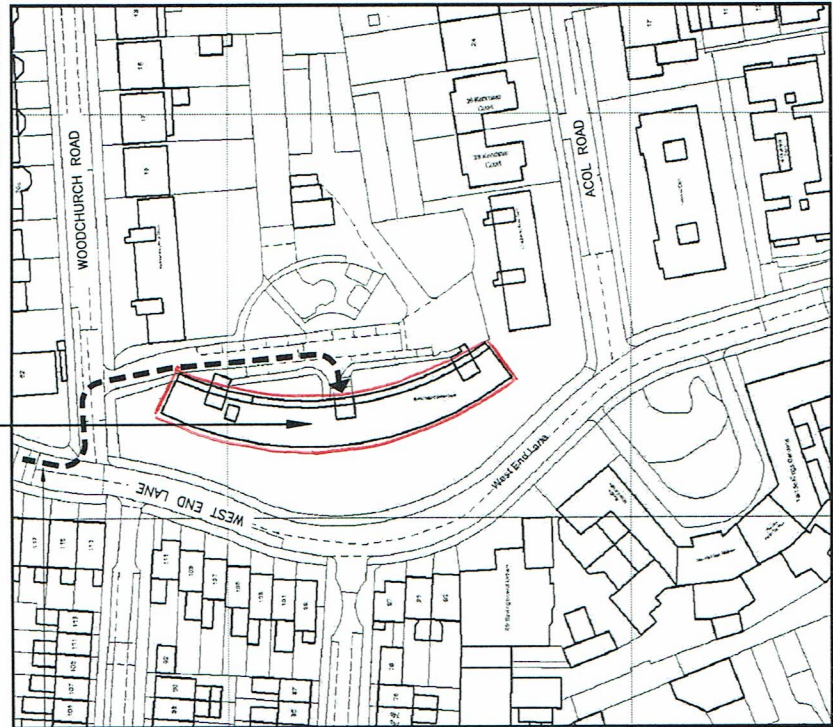

DETAILED SITE LOCATION
(Scale 1:1250)

N.G.R. E: 525425 N: 184170
Based upon Ordnance Survey map extract
with the permission of the Controller of
Her Majesty's Stationary Office.
Crown copyright.
Promap Licence No.100035093

- 1 ALL DIMENSIONS ARE IN mm UNLESS NOTED OTHERWISE
- 2 DO NOT SCALE DRAWINGS
- 3 RED BOXED TEXT INDICATES PROPOSED WORKS
- 4 BLUE BOXED TEXT INDICATES PROPOSED TING
- 5 READ IN CONJUNCTION WITH CONSTRUCTION NOTES DRAWING

No.	Revision	By	Cd	Date
A1	Initial Issue	JA	SM	18.01.18
A2	Revised Issue	JA	SM	18.01.18



7400 Cambridge Research Park
Beach Drive, Waterbeach
Cambridge
CB25 9TN
Tel: 01223 792150
Fax: 01223 862732
E: info@sitec.co.uk
W: www.sitec-ls.co.uk



Infrastructure Services Ltd

Site Name & Address:
SYDNEY BOYD COURT
SYDNEY BOYD COURT (LEIBERTY/HROSS)
WEST END LANE, CAMDEN
LONDON
NW6 4QY

Drawing Title:	LOCATION PLAN
Purpose of Issue:	PLANNING
Drawing No:	CMN018 01
TM Cell ID:	500310
MBNL Cell ID:	CMN018
Scale:	As Shown
Checked:	JA
Drawn:	SM
Date:	18.01.18
Approved:	SBC
Date:	18.01.18
Issue:	A2