



**01** Front Facade Proposed - section line AA  
scale 1:50 @ A1



**02** Side Facade Proposed - section line BB  
scale 1:50 @ A1

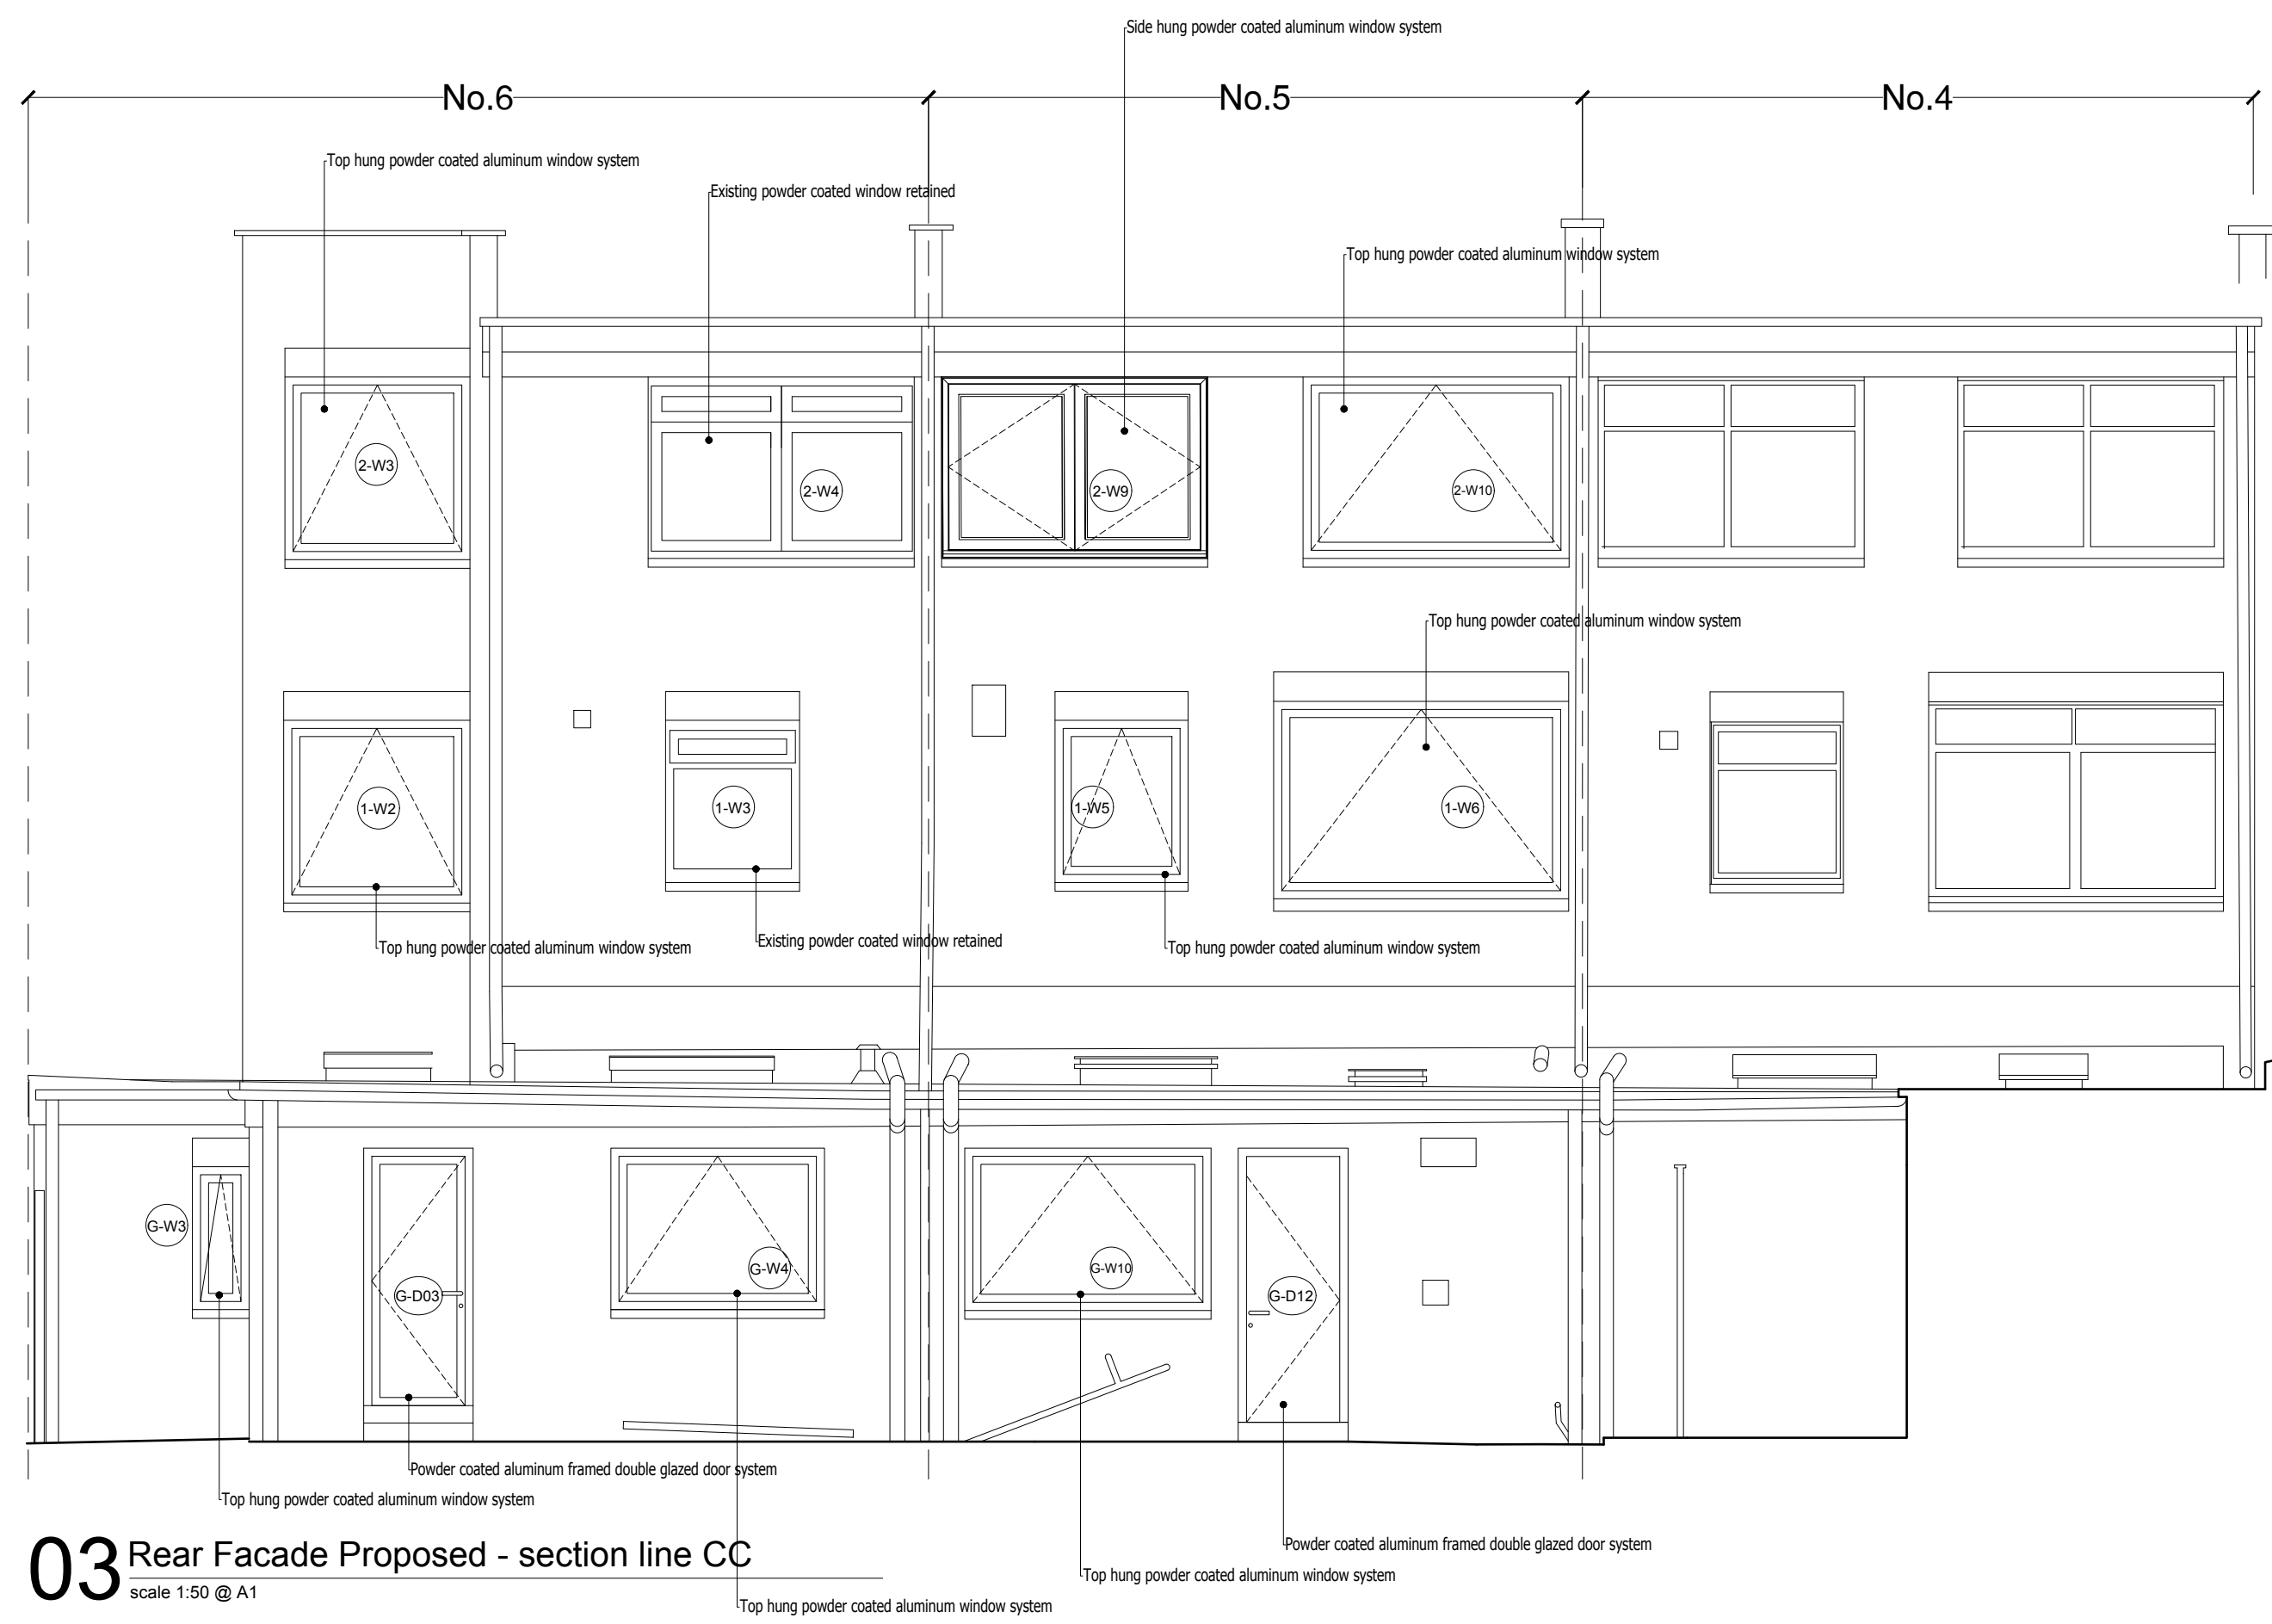

**03** Rear Facade Proposed - section line CC  
scale 1:50 @ A1

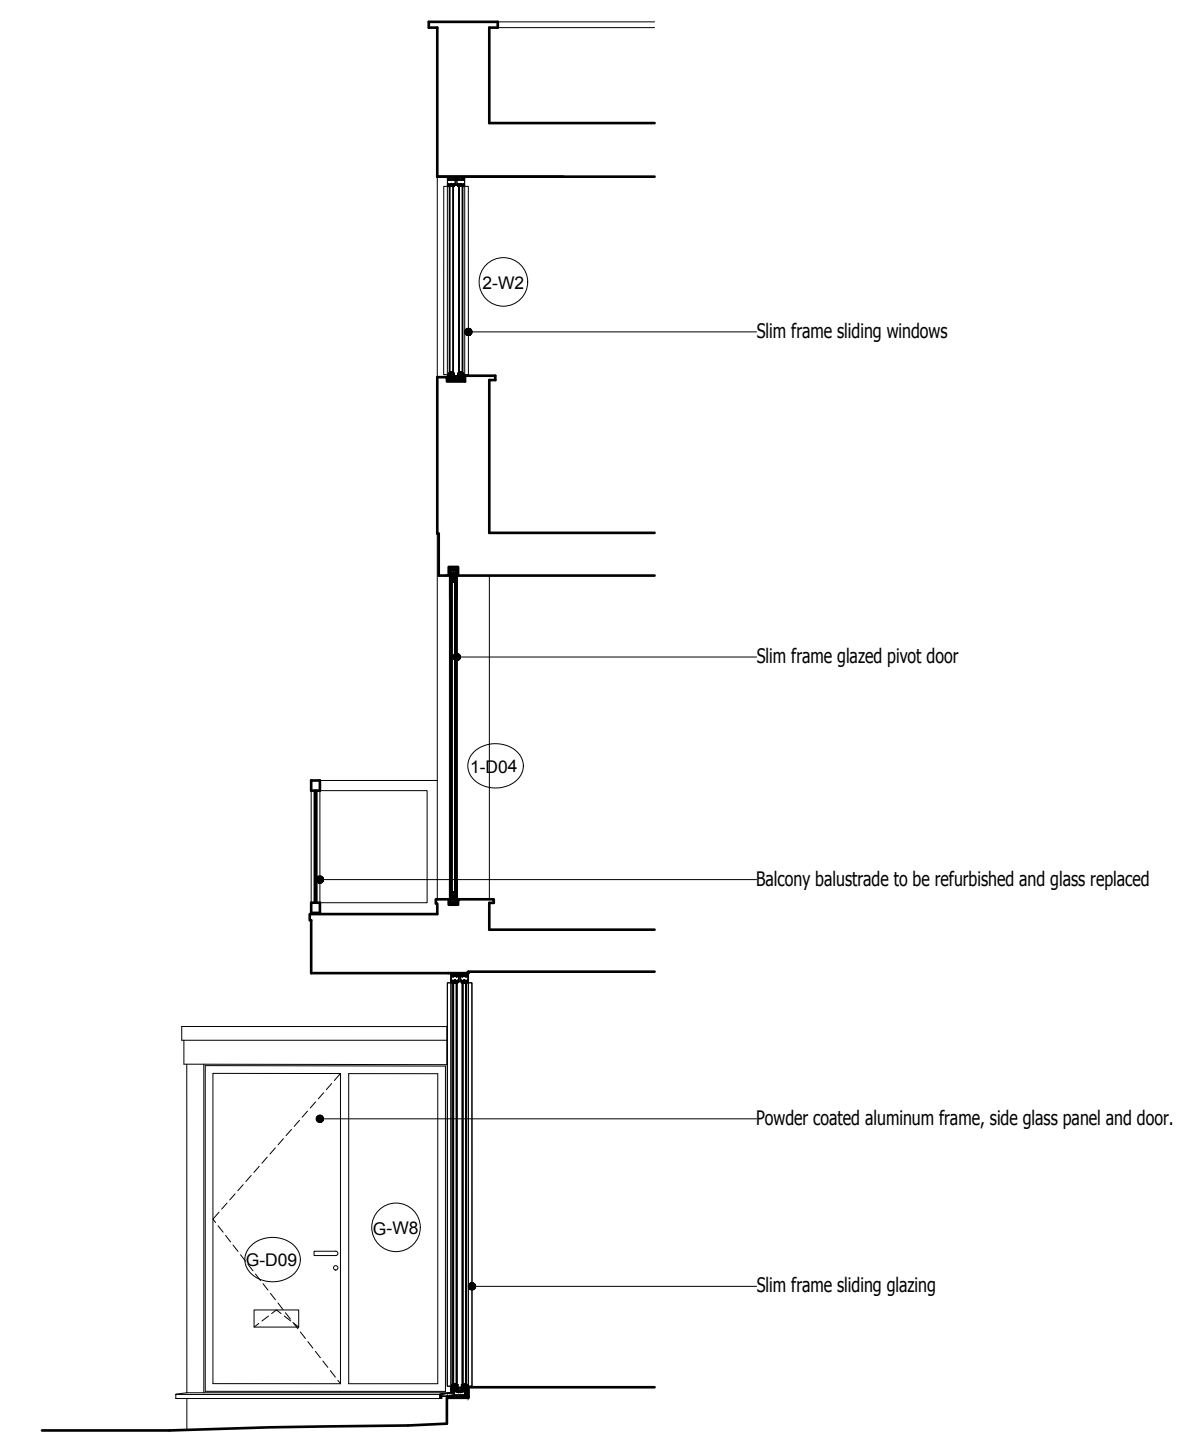

**04** No.5 Entry Lobby Proposed Elevation - section line DD  
scale 1:50 @ A1

