



SITE BLOCK PLAN (1:250)

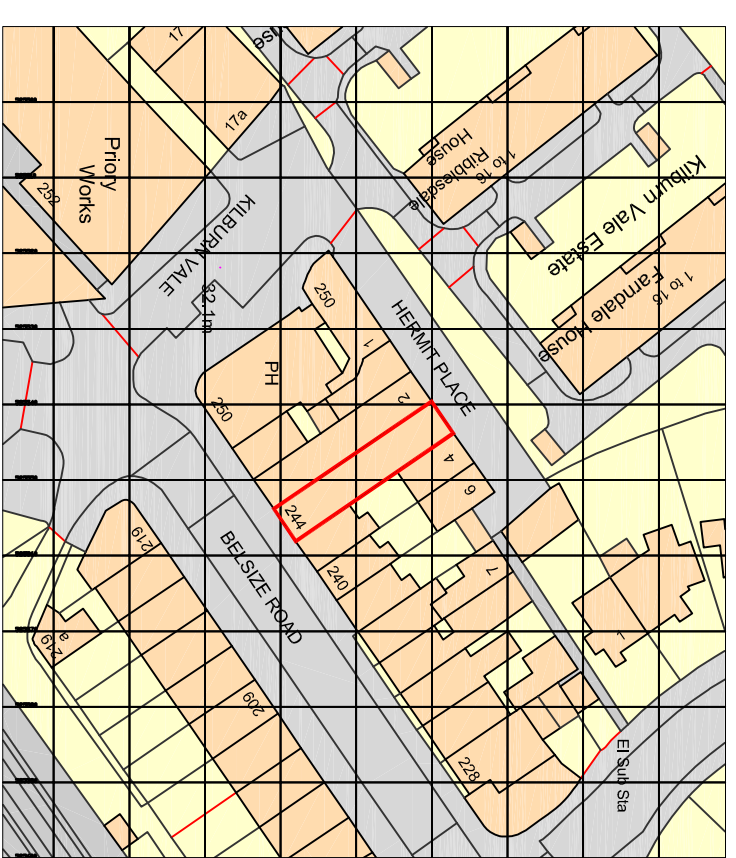

SITE LOCATION PLAN (1:1000)

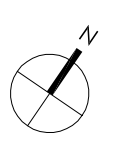

Rev	By	Description	Date
P1	M.D	Preliminary Issue	30/04/18



Chartered Surveyors,
 Project Managers, CDM Coordinators
trinity construction consultancy ltd

Unit 5 Columba, Orion Business Park, Addison Way, Great Bakersham, Ipswich, IP6 0LW
 T 01473 868188 F 01473 831777 info@trinitycc.co.uk

Client
 West & City Management Ltd.

Project
 244 Belsize Road,
 London,
 NW6 4BT

Drawing Title
 Site Location & Block Plan

Date	Drawn	MD	Rev
APR 18	MD		
Scale 1:1000/1:250	Drawing No.	17009/100	P1
Checked			

A3