


PROPOSED SCREEN BETWEEN 242 & 244 BELSIZE ROAD

- 75x75mm treated timber fence posts fixed to slab using bolt down post supports. Horizontal top and bottom rails to be match.
- 19x75mm treated sawn timber sections installed vertically and at a 45° angle to the top and bottom rails. Timbers to be spaced 34mm between parallel faces.
- 3mm stainless steel planting wire on proprietary hooks at 200mm vertical centres
- 75x75mm timber fence post supports

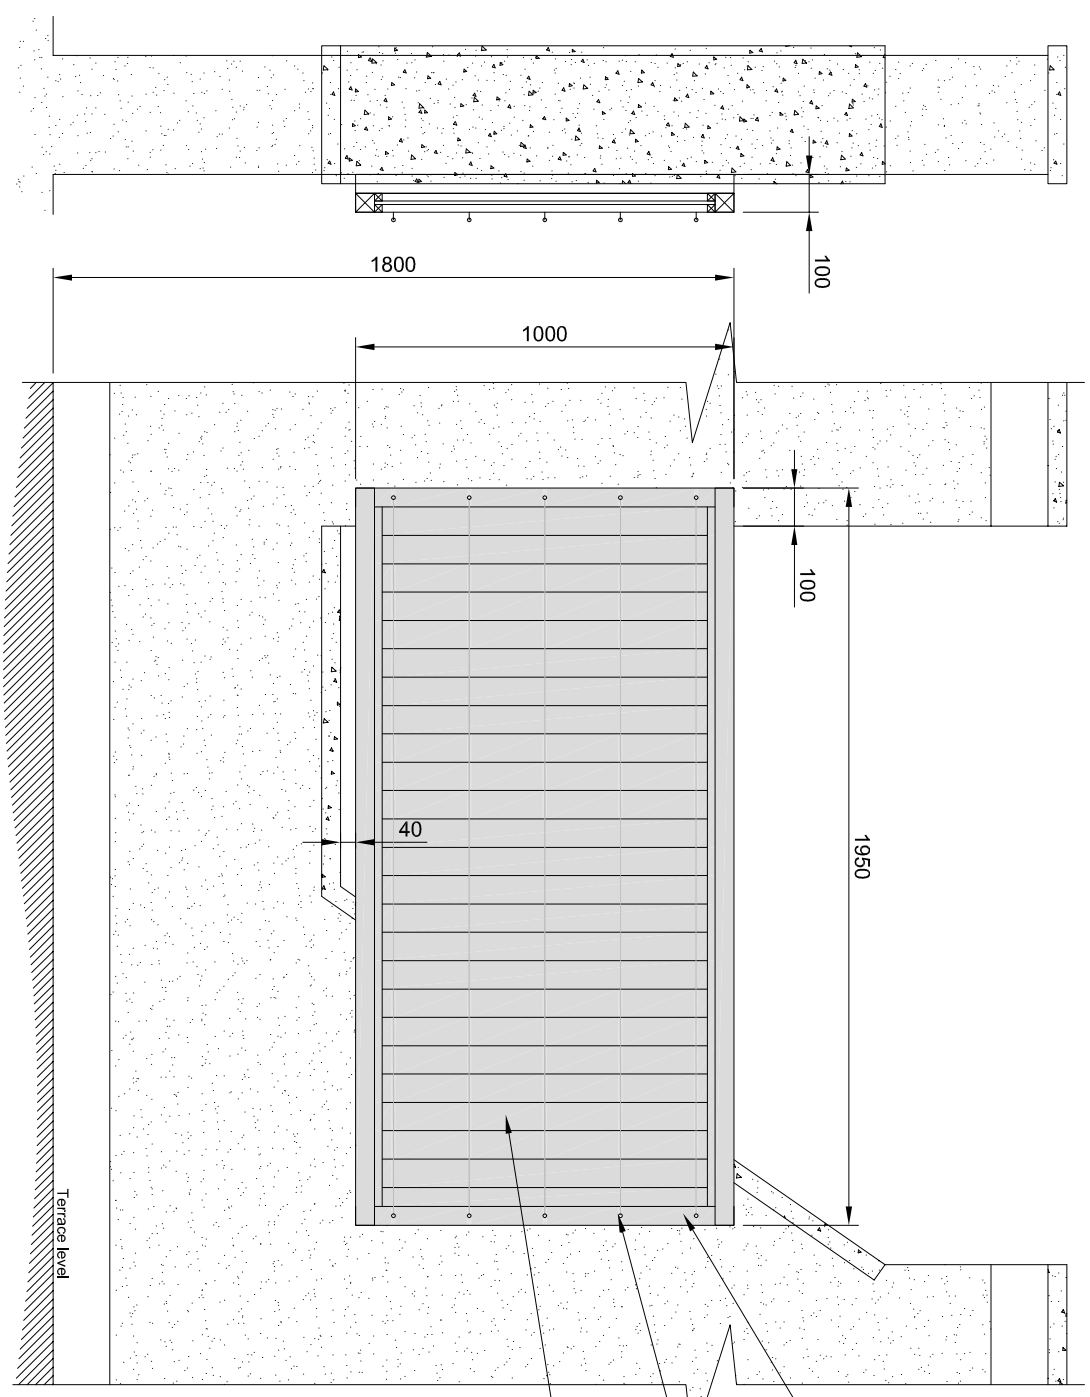

PROPOSED SCREEN BETWEEN 244 & 246 BELSIZE ROAD

- Existing coping stones
- 75mm vertical tongue and groove boarded fence sections
- 3mm stainless steel planting wire on proprietary hooks at 200mm vertical centres
- 50x50mm treated sawn timber frame mechanically fixed to existing wall

Rev	By	Description	Date
P1	MD	Preliminary issue	28/06/2018



trinity construction consultancy ltd
 Chartered Surveyors
 Project Managers, CDM Coordinators

Unit 5 Columba, Orion Business Park, Addison Way, Great Blakenham, Ipswich, IP6 0LW
 T 01473 868188 F 01473 831777 info@trinitycc.co.uk

Client
West & City Management Ltd.

Project
**244 Belsize Road,
 London,
 NW6 4BT**

Drawing Title
**Proposed Terrace Screening
 Plans, Sections & Elevations**

Date JUN '18 Drawn MD
 Scale 1:20 Drawing No. 17009/108 Rev P1
 Checked

A3