


Design Team
 Transport Strategy Service
 London Borough of Camden
 5 Pancras Square
 Tel 020 7974 5551,
 Fax 020 7974 6952
 DX 2106 Euston,
 Minicom 020 7974 6866

Project	WEST END PROJECT		
Drawing Title	CHENIES STREET WAR MEMORIAL EXISTING PLAN		

B	PS	29/06/18	Revised Fence	
Rev	By	Date	Amendments	

Scale	1:200@ A4	Date	APRIL 2018
Drawn By	BW	File Ref	-
Checked By	KS	Drawing Location	K:\Projects\West End Project\02 - Sketches
Dwg Name	MP1101_WEP_SK_0038 - Chénies Memorial.dwg		
Drawing Number	MP1101_WEP_SK_0038 - Chénies Memorial-Existing		
Rev.	B		

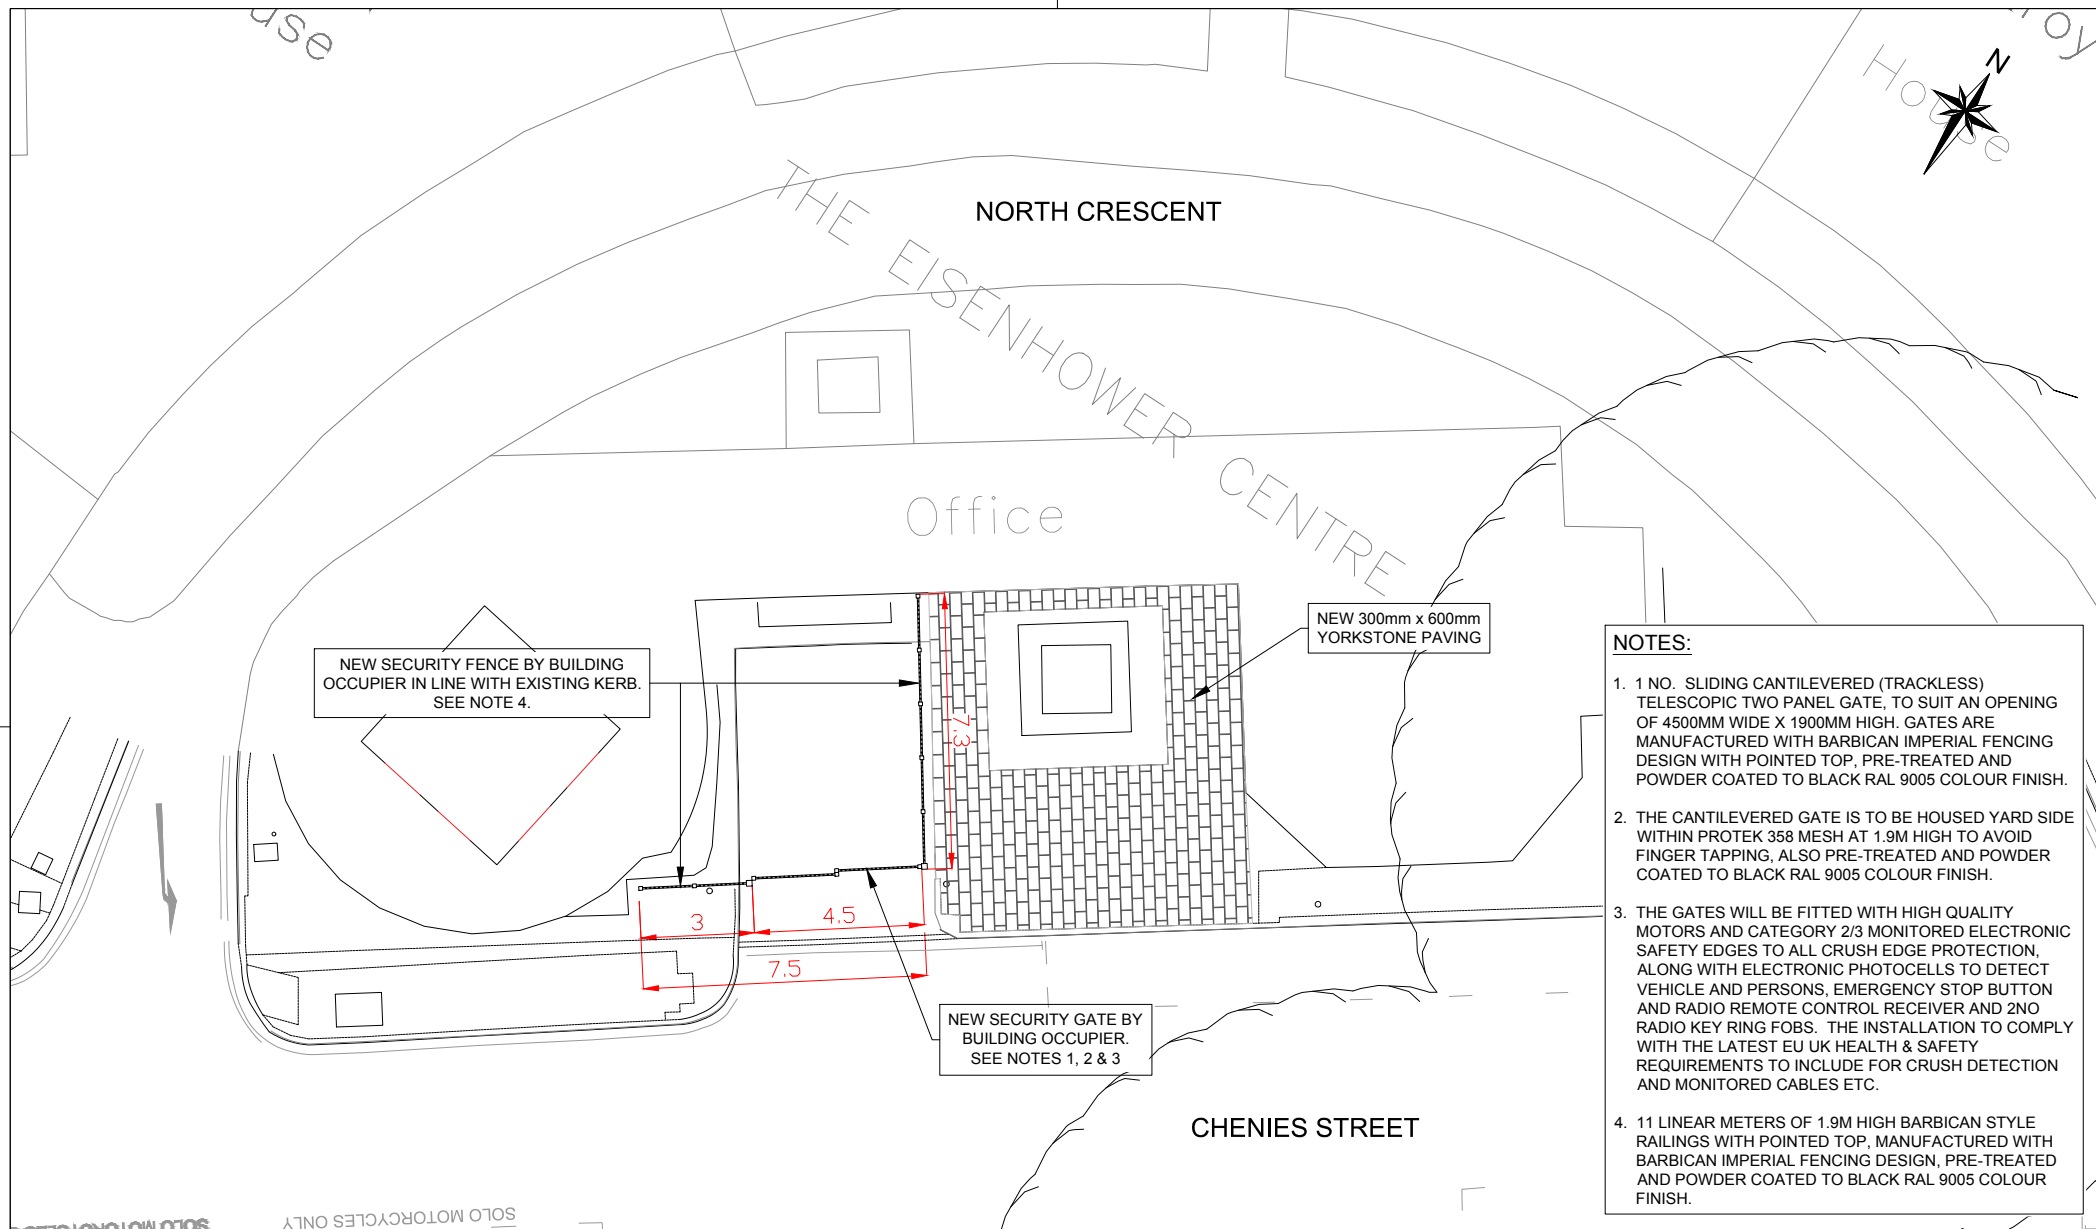

- NOTES:**
- 1 NO. SLIDING CANTILEVERED (TRACKLESS) TELESCOPIC TWO PANEL GATE, TO SUIT AN OPENING OF 4500MM WIDE X 1900MM HIGH. GATES ARE MANUFACTURED WITH BARBICAN IMPERIAL FENCING DESIGN WITH POINTED TOP, PRE-TREATED AND POWDER COATED TO BLACK RAL 9005 COLOUR FINISH.
 2. THE CANTILEVERED GATE IS TO BE HOUSED YARD SIDE WITHIN PROTEK 358 MESH AT 1.9M HIGH TO AVOID FINGER TAPPING, ALSO PRE-TREATED AND POWDER COATED TO BLACK RAL 9005 COLOUR FINISH.
 3. THE GATES WILL BE FITTED WITH HIGH QUALITY MOTORS AND CATEGORY 2/3 MONITORED ELECTRONIC SAFETY EDGES TO ALL CRUSH EDGE PROTECTION, ALONG WITH ELECTRONIC PHOTOCELLS TO DETECT VEHICLE AND PERSONS, EMERGENCY STOP BUTTON AND RADIO REMOTE CONTROL RECEIVER AND 2NO RADIO KEY RING FOBBS. THE INSTALLATION TO COMPLY WITH THE LATEST EU UK HEALTH & SAFETY REQUIREMENTS TO INCLUDE FOR CRUSH DETECTION AND MONITORED CABLES ETC.
 4. 11 LINEAR METERS OF 1.9M HIGH BARBICAN STYLE RAILINGS WITH POINTED TOP, MANUFACTURED WITH BARBICAN IMPERIAL FENCING DESIGN, PRE-TREATED AND POWDER COATED TO BLACK RAL 9005 COLOUR FINISH.



Design Team
Transport Strategy Service
London Borough of Camden
5 Pancras Square
Tel 020 7974 5551,
Fax 020 7974 6952
DX 2106 Euston,
Minicom 020 7974 6866

Project

WEST END PROJECT

Drawing Title

CHENIES STREET WAR MEMORIAL
PROPOSED PLAN

B	PS	29/06/18	Revised Fence
Rev	By	Date	Amendments

Scale
1:200@ A4

Drawn By
BW

Checked By
KS

Dwg Name
MP1101_WEP_SK_0038 - Chénies Memorial.dwg

Drawing Number
MP1101_WEP_SK_0038 - Chénies Memorial-0001


Date
APRIL 2018

File Ref
-


Drawing Location
K:\Projects\West End Project\02 - Sketches

Rev.

B

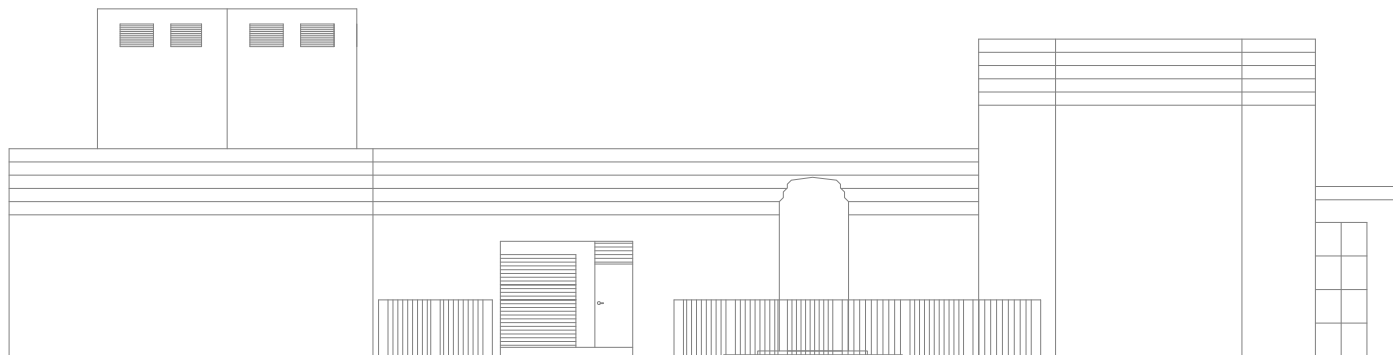

Existing Fence

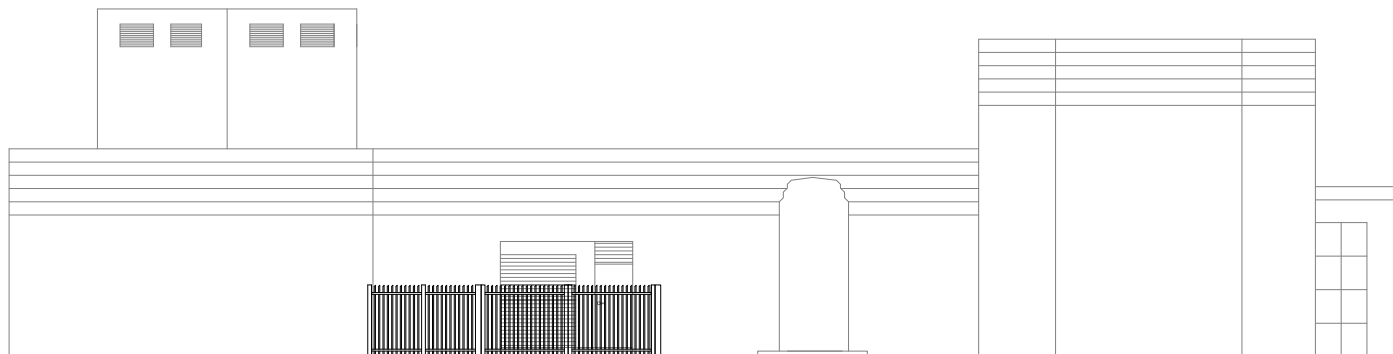

Proposed Fence



Design Team
Transport Strategy Service
London Borough of Camden
5 Pancras Square
Tel 020 7974 5551,
Fax 020 7974 6952
DX 2106 Euston,
Minicom 020 7974 6866

Project

WEST END PROJECT

Drawing Title

CHENIES STREET WAR MEMORIAL
ELEVATIONS

Scale
1:200@ A4

Drawn By
BW

Checked By
KS

Dwg Name
MP1101_WEP_SK_0038 - Chenies Memorial.dwg

Drawing Number
MP1101_WEP_SK_0038 - Chenies Memorial-0002

Date
APRIL 2018

File Ref
-

Drawing Location
K:\Projects\West End Project\02 - Sketches

Rev	By	Date	Amendments
B	PS	29/06/18	Revised Fence

Rev.

B