




1 Elevation - South Canal Tow Path Security gates
1 : 100

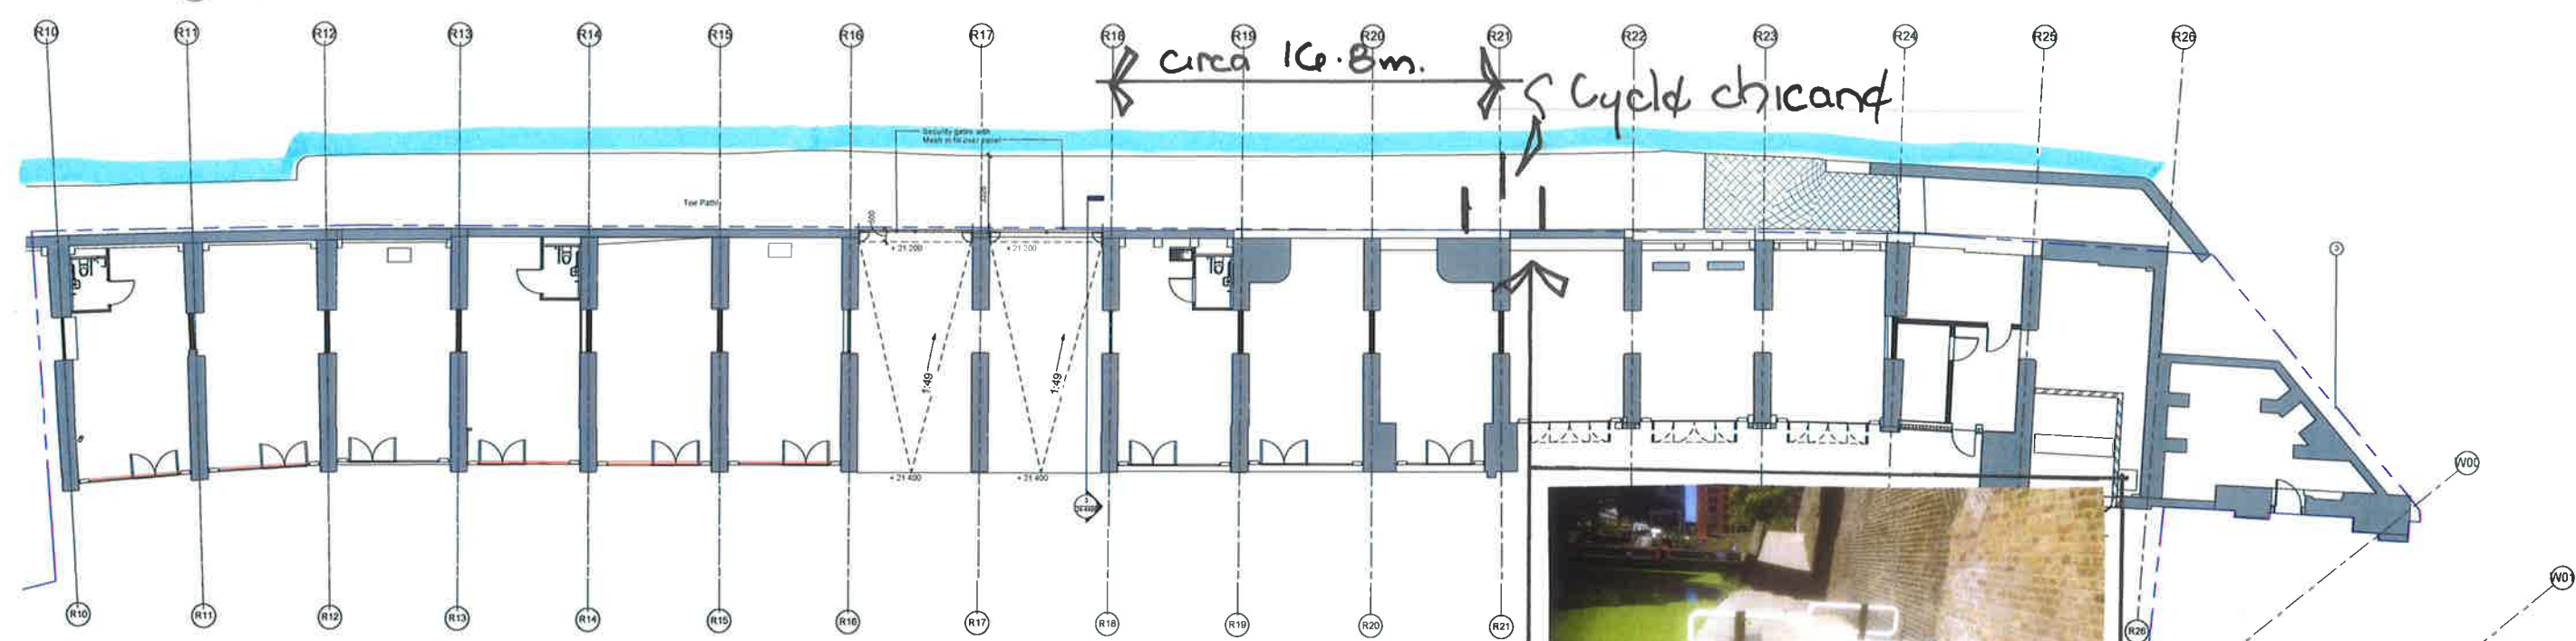

2 M0 - WRA-Yard Level (00)
1 : 100

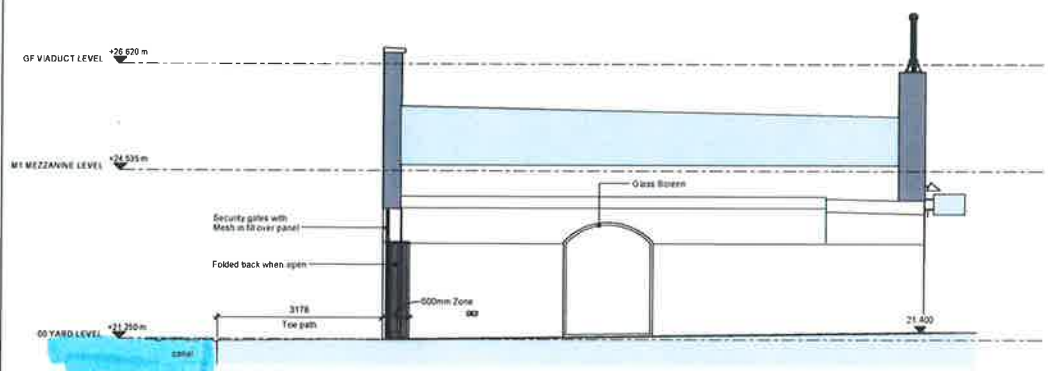

3 Elevation - I2 Internal Walkway East
1 : 50

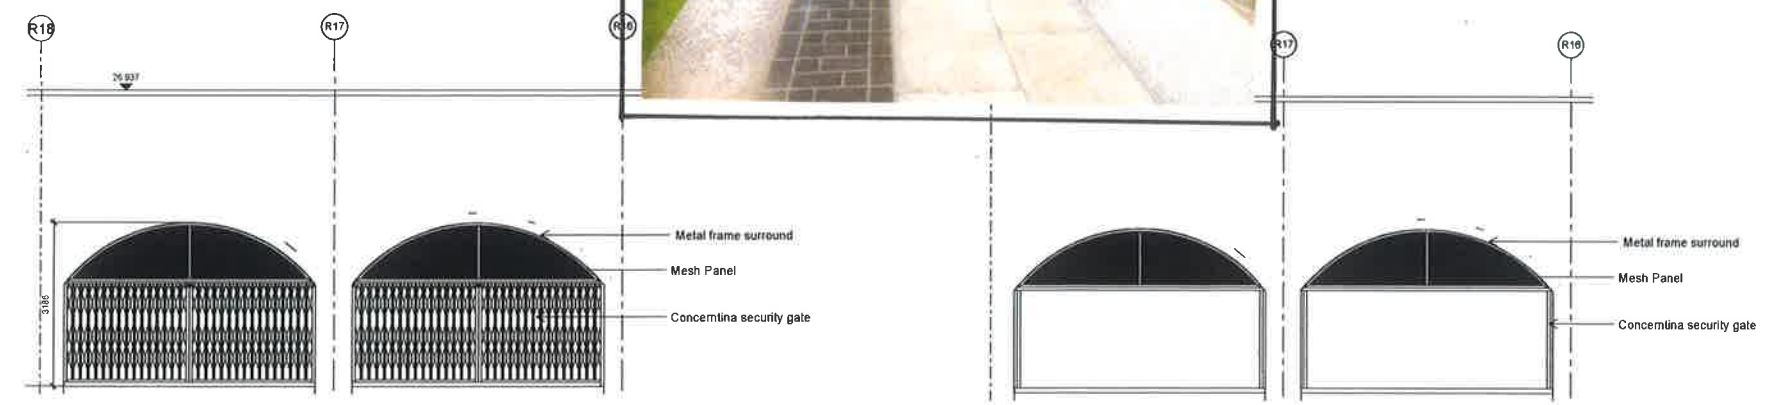

4 South Elevation Tow Path Security gate-Yard level
1 : 50

5 South Elevation Tow Path Security gate-Yard level open
1 : 50

Cycle Chicane Location.

*Coal Drops Yard ~ Application Ref 2015/0018/P
Reserved Matters Application Condition 4.*