

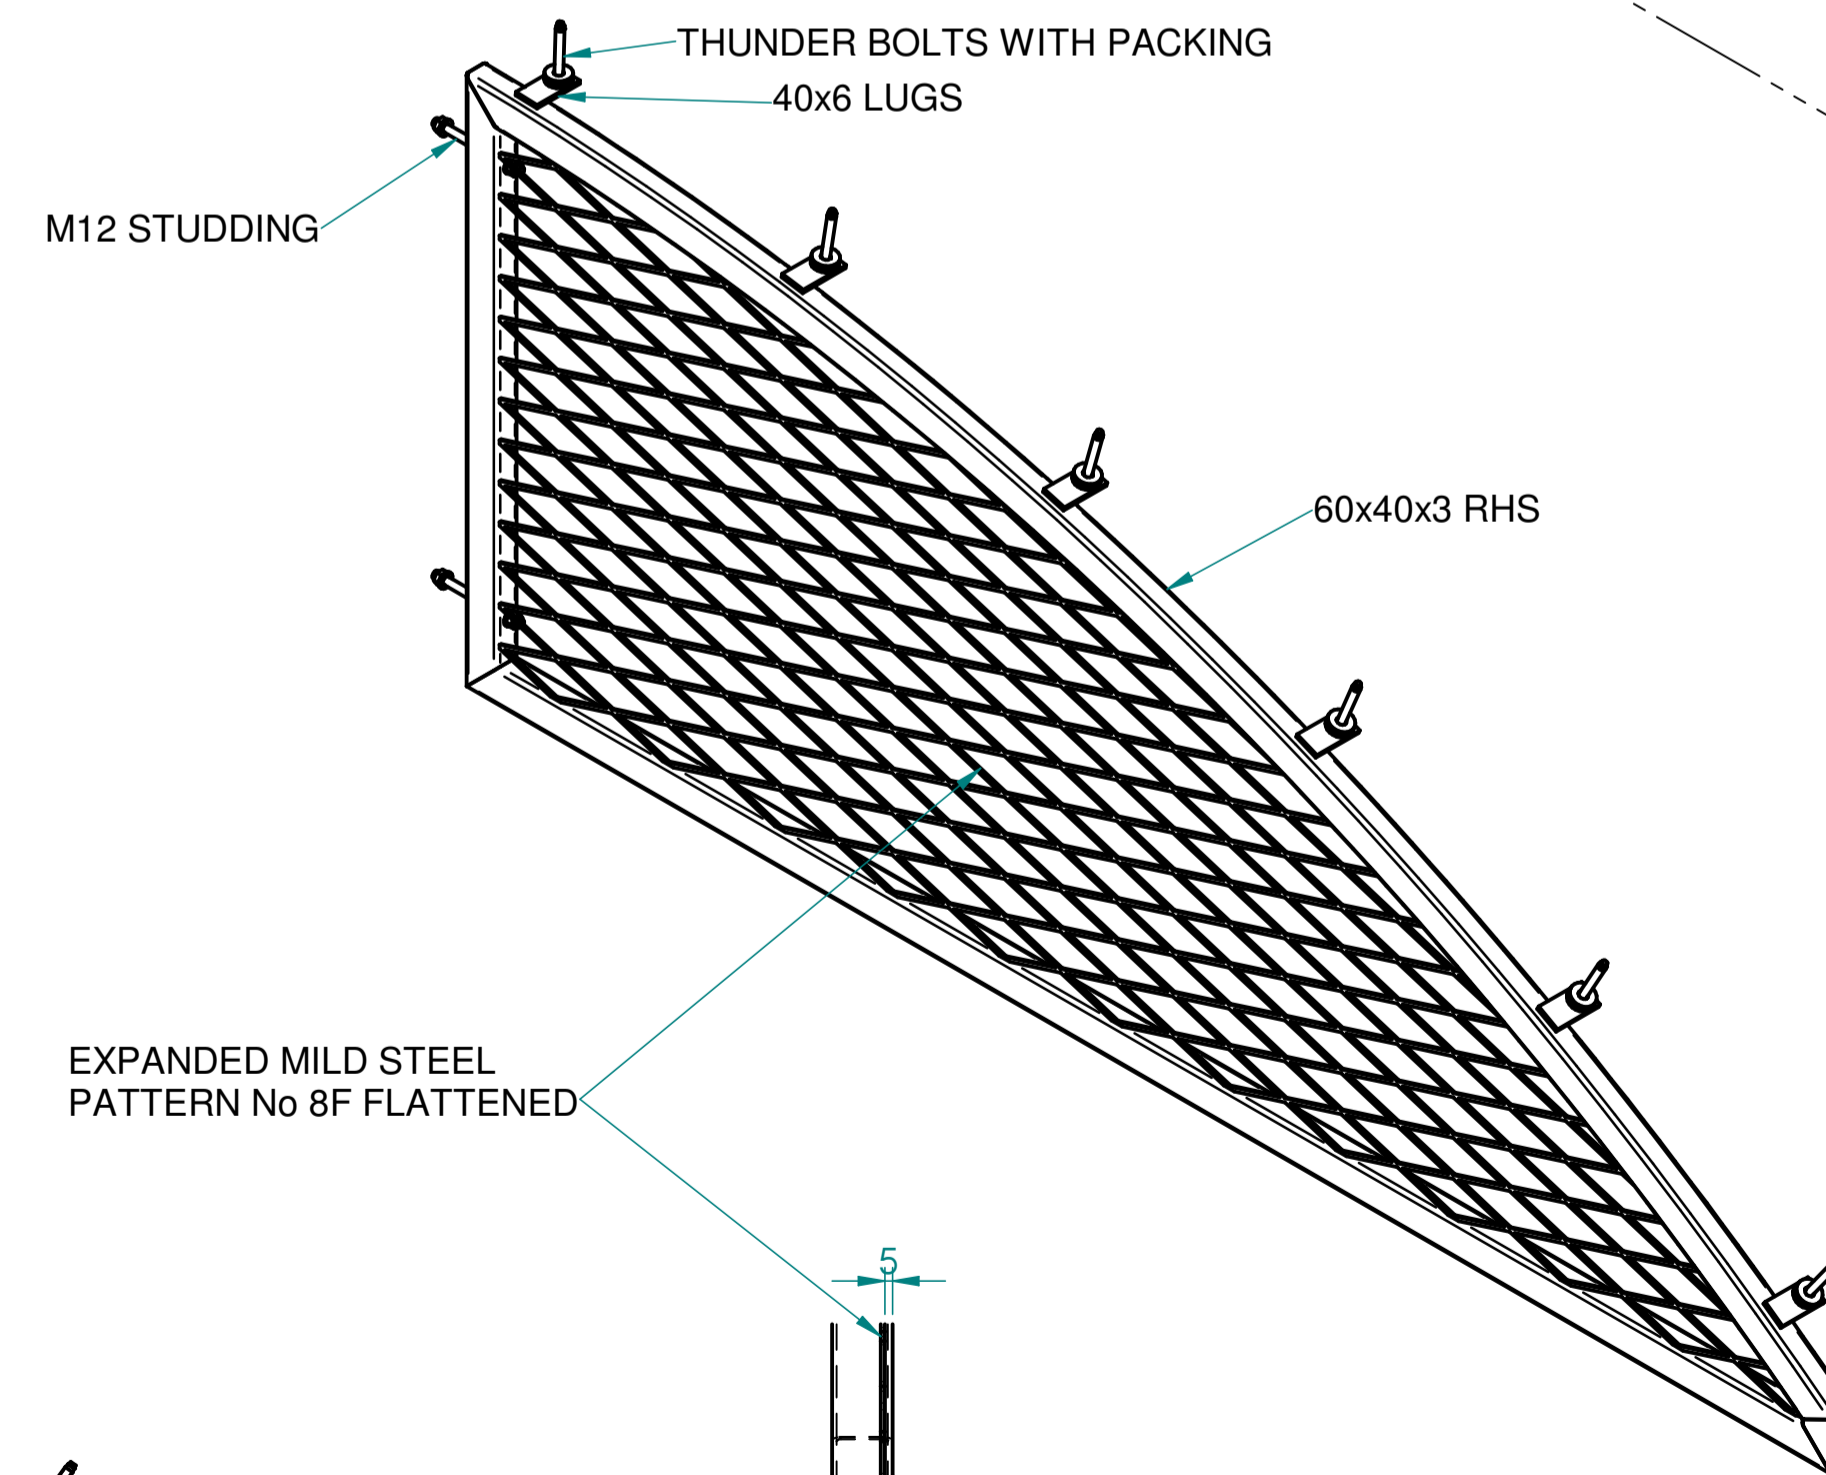



TYPICAL GAP 20mm
FILLED WITH CONTRABAND STRIP

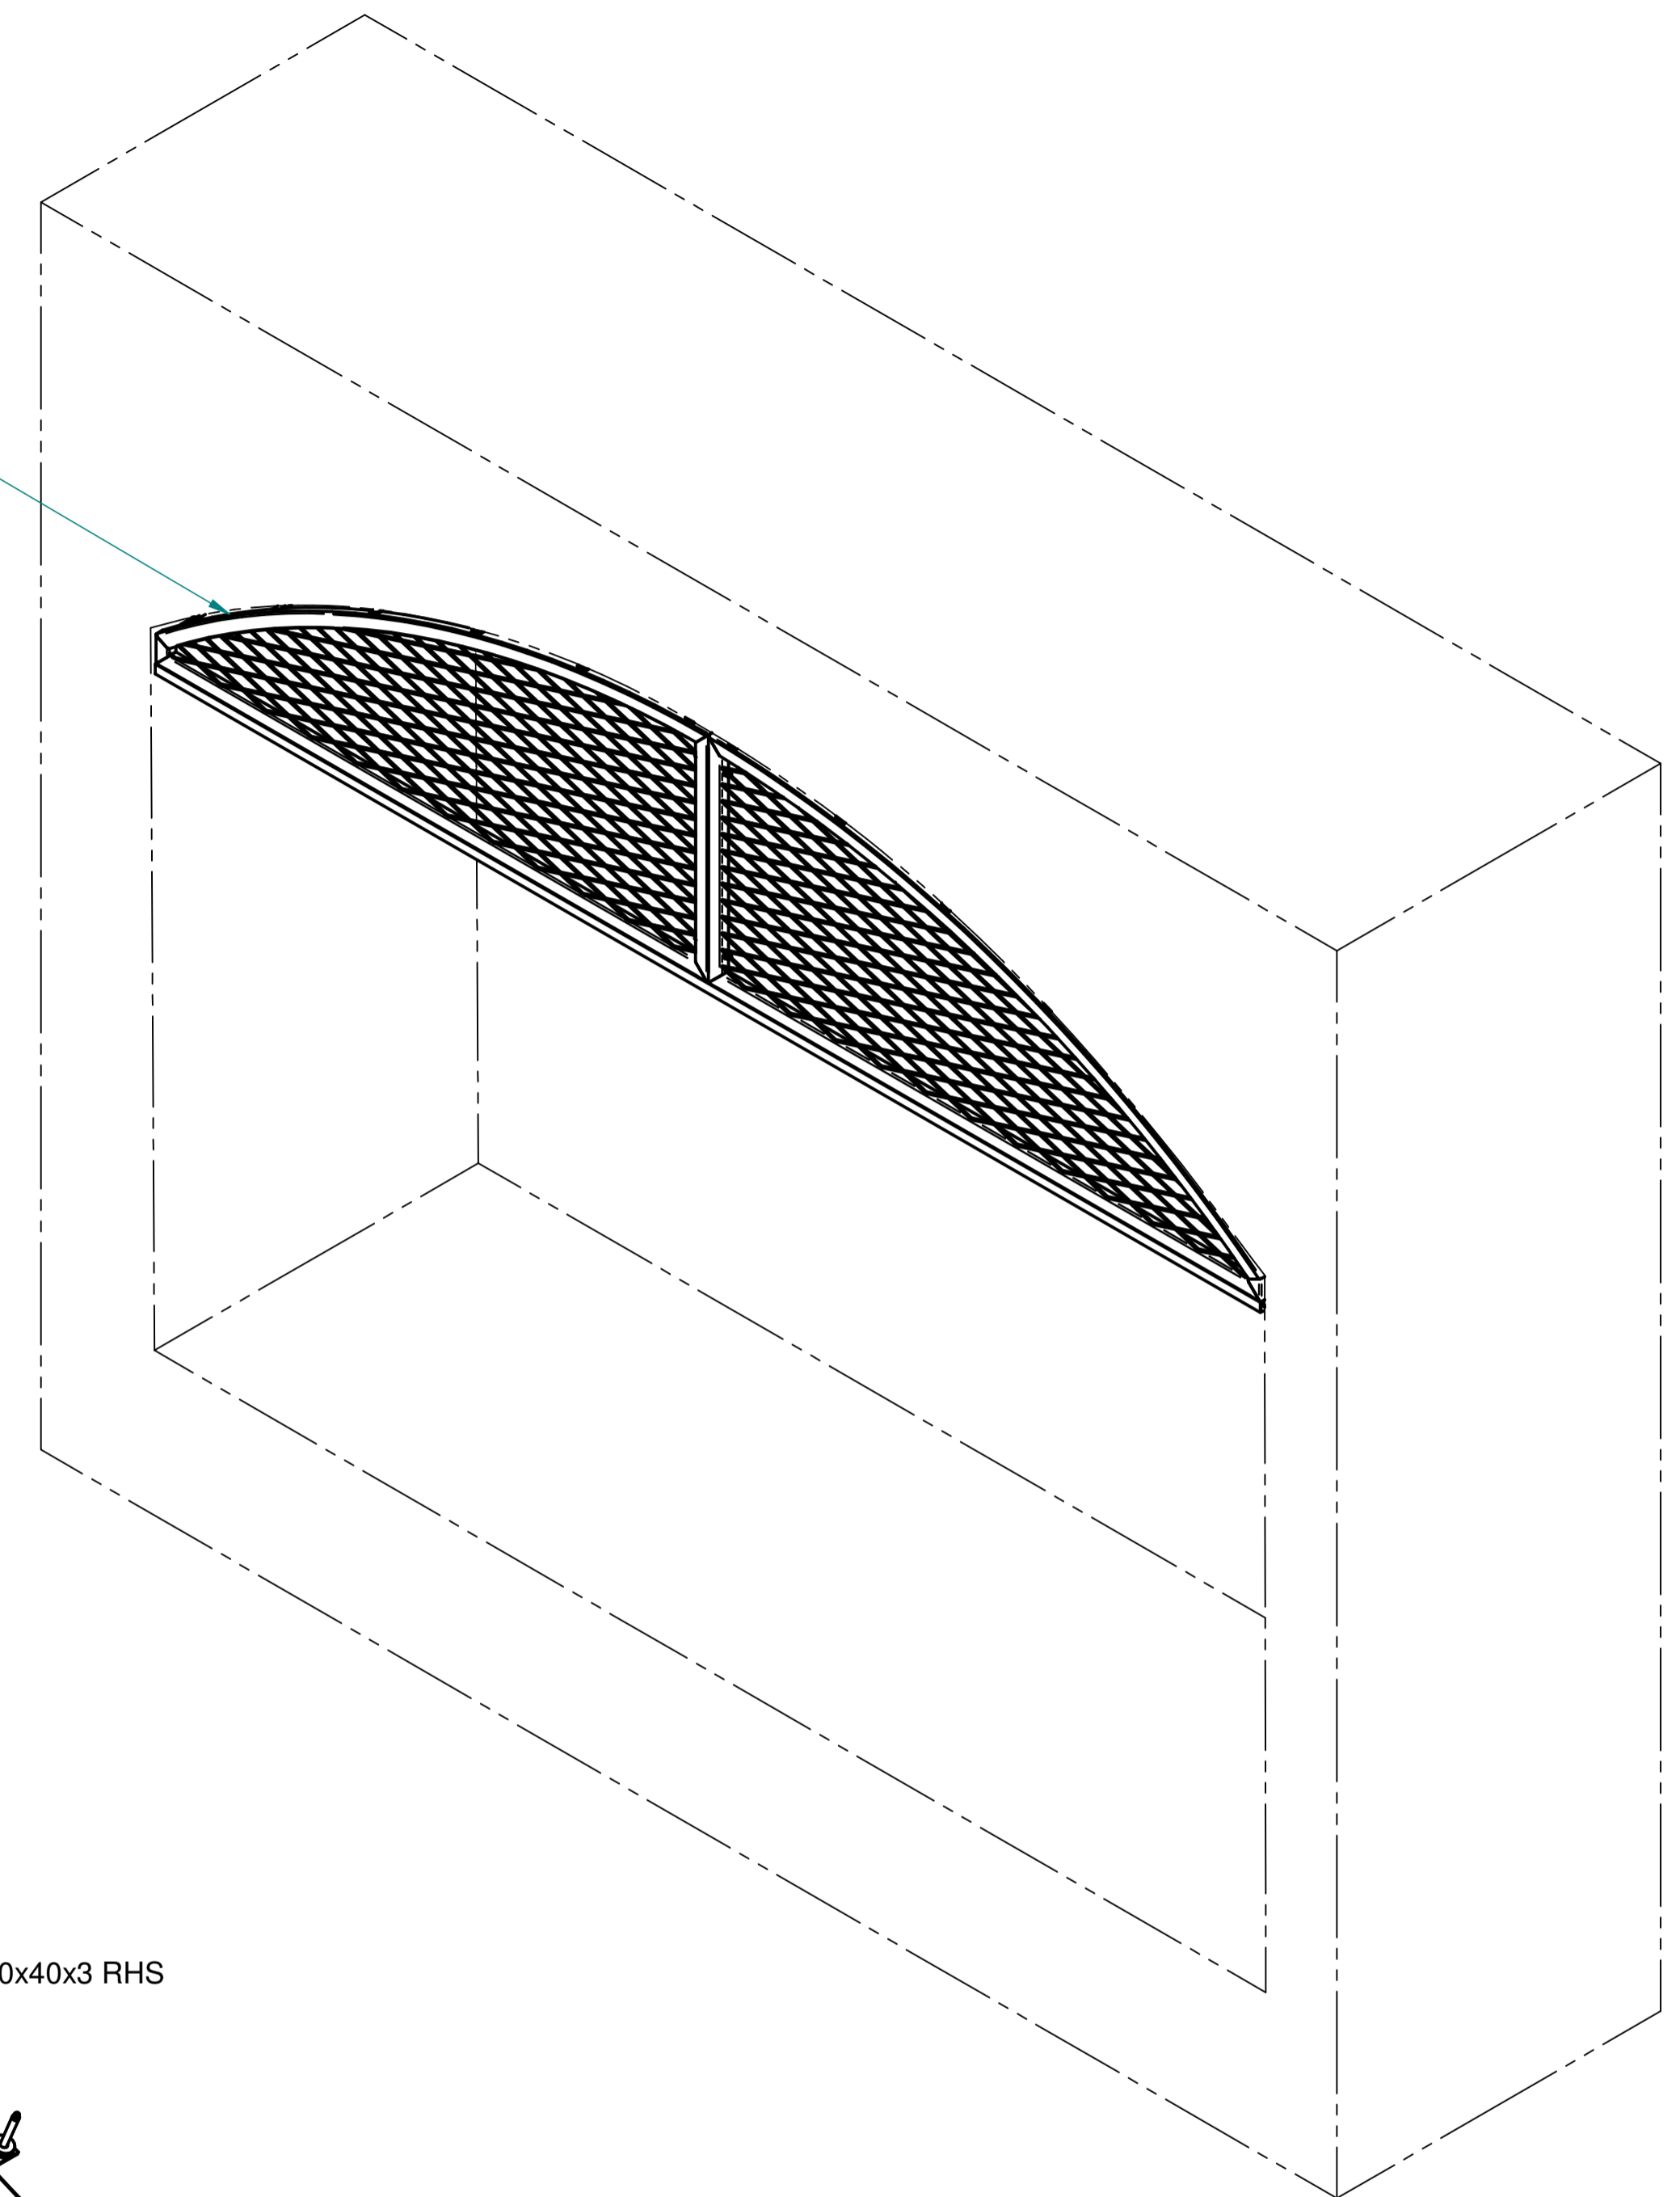

EXPANDED MILD STEEL
PATTERN No 8F FLATTENED

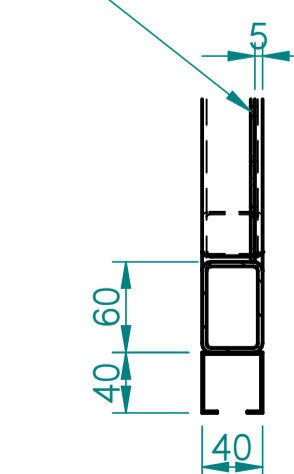

SECTION A-A

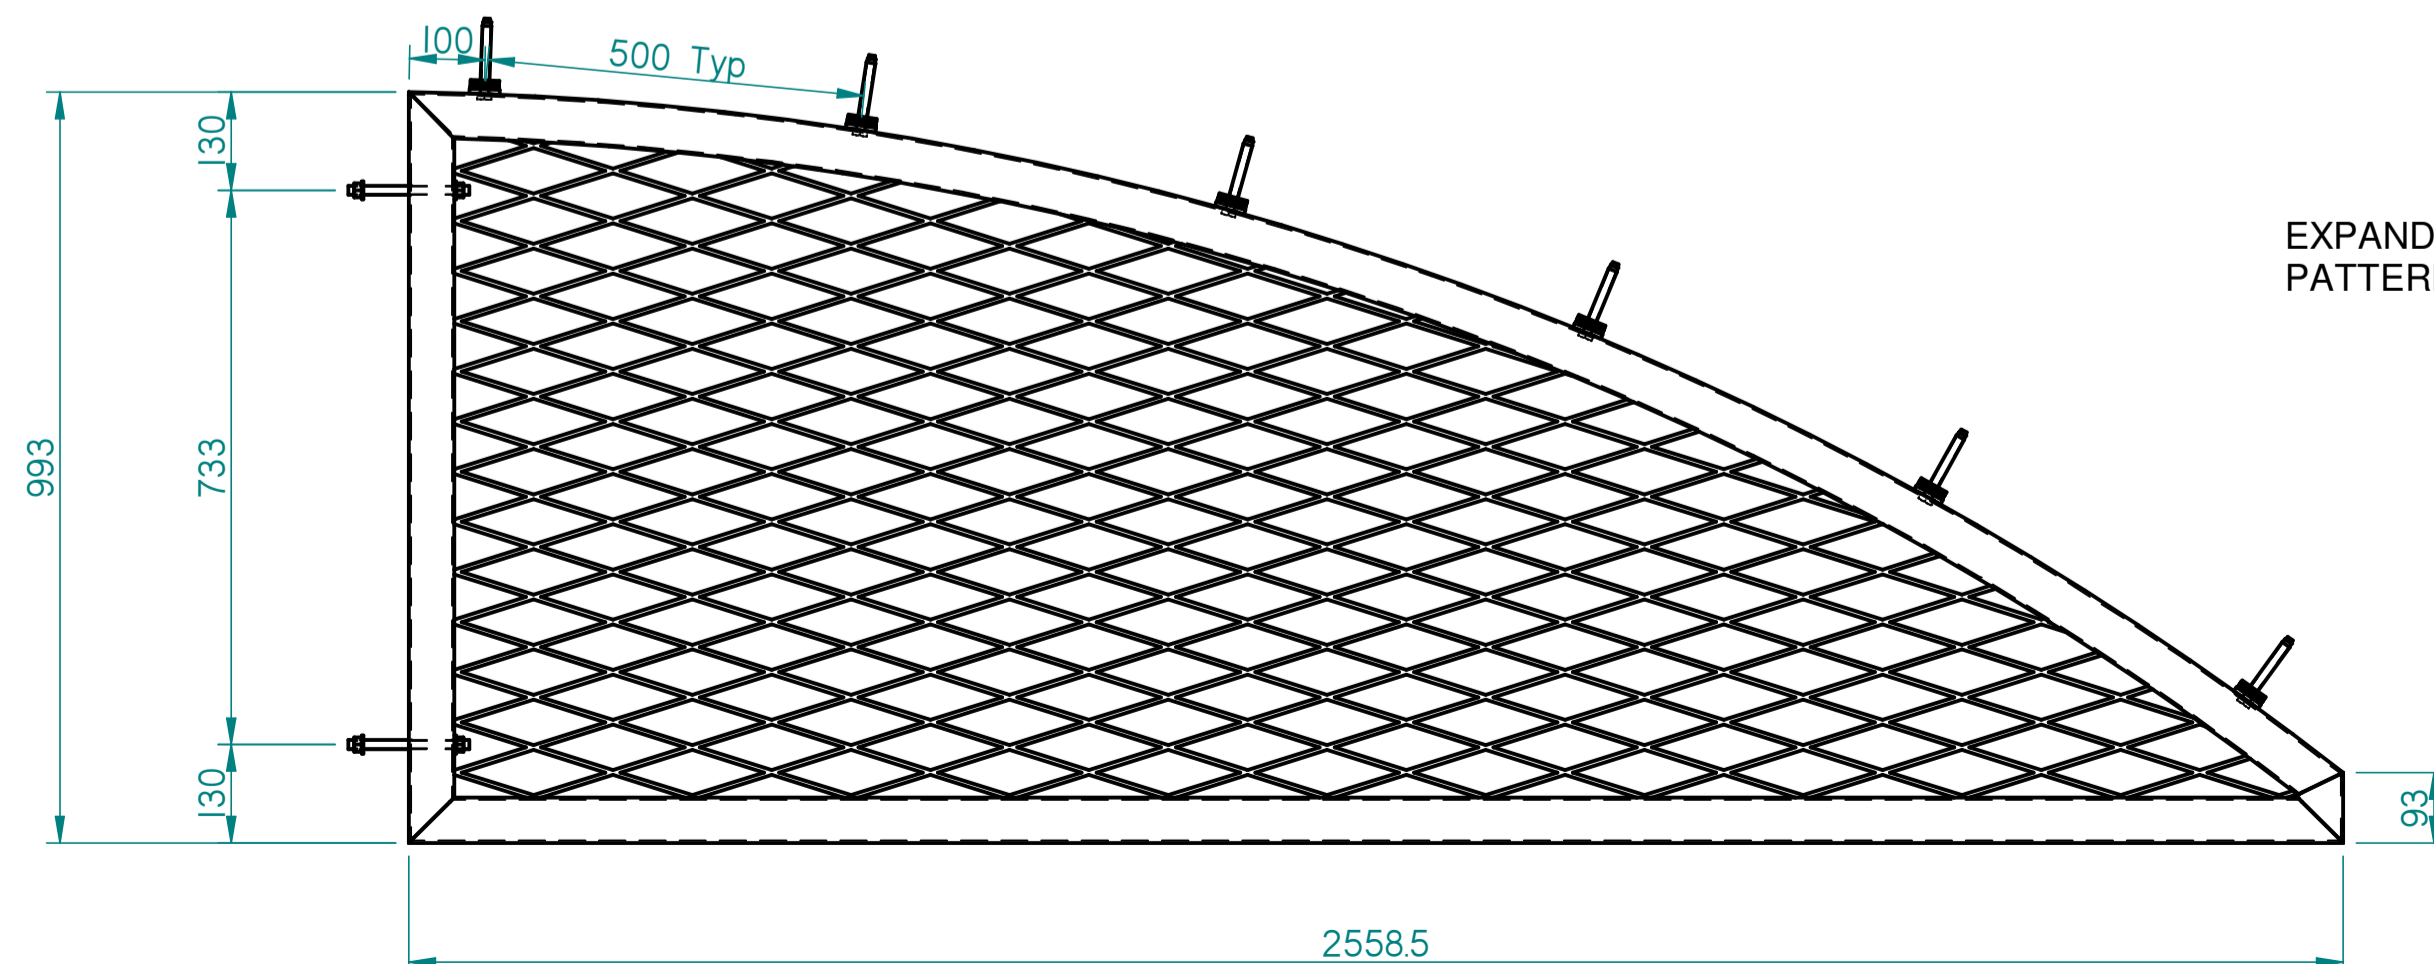

02			
REV	DETAILS OF MODIFICATION	BY	DATE
TITLE KINGS CROSS - SECURITY GATE OVER PANEL CORE4 E14-E15			
Mather & Smith METALWORKS		Mather & Smith Ltd. Units 1-2, Paddocks Farm Hothfield, Ashford, Kent TN26 1EP Tel: 01233 614780 Email: sales@MatherandSmith.co.uk www.MatherandSmith.co.uk	
This drawing is the property of Mather & Smith Ltd. The details and specifications are not to be traced or copied (in whole or part) nor are they to be shown to a third party without prior written consent from the company		CLIENT BAM CONSTRUCTION LTD	
All fillet welds to be in accordance with M&S/WPS/01 unless otherwise stated		JOB No. H 4117 DRAWN GPS DATE 17/05/18 CHECKED SCALE 1:20 @A1 DRG. No. 81 rev01	
BAM DOCUMENT NUMBER KXC-M2-001-Y-H4117-81			