


NOTE

THIS DRAWING IS TO BE READ IN CONJUNCTION WITH ALL OTHER RELEVANT DRAWINGS AND SPECIFICATIONS


THIS DRAWING HAS BEEN PREPARED FOR IDENTIFICATION PURPOSES ONLY. VERIFICATION OF DRAWN INFORMATION TO BE CARRIED OUT BY CONTRACTOR PRIOR TO OTHER USE. ALL DIMENSIONS TO BE CHECKED ON SITE, AND SUCH DIMENSIONS TO BE THE CONTRACTORS RESPONSIBILITY. DRAWING ERRORS AND OMISSIONS TO BE REPORTED TO THE CONTRACT ADMINISTRATOR.

THIS DRAWING HAS BEEN DEVELOPED FROM KINGS LAND AND ARCHITECTURAL SURVEYORS DRAWINGS DATED AUGUST 2005

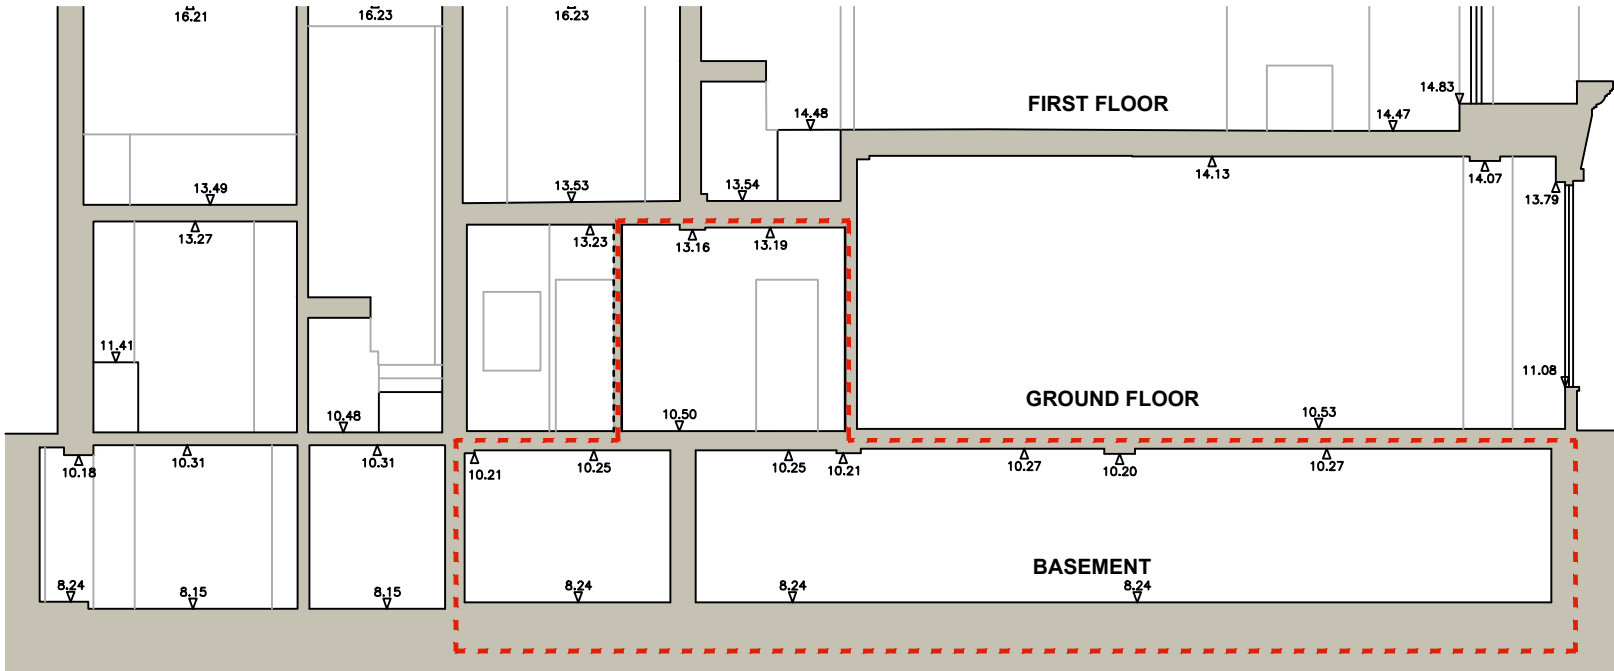

SECTION A~A

DATUM 5.00m

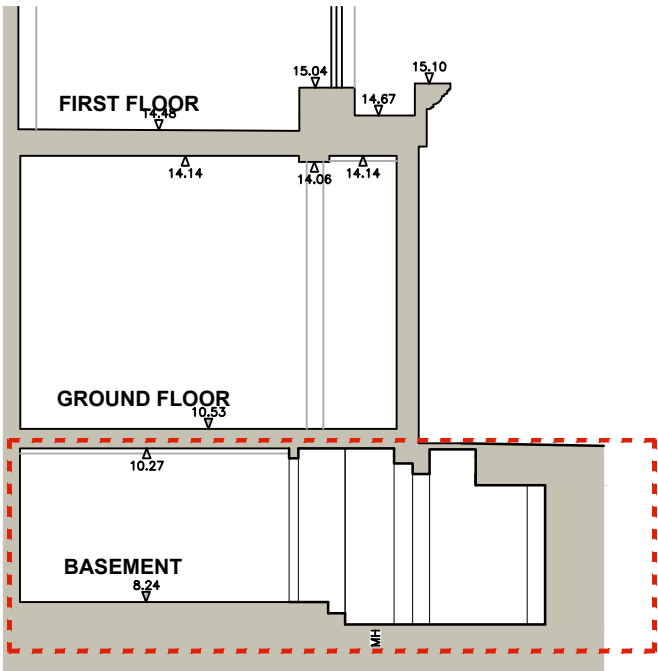

SECTION B~B

DATUM 5.00m

REVISION	DATE
----------	------

Eveleigh Designs

rupert@eveleghdesigns.co.uk			
jocelyn@eveleghdesigns.co.uk			
tel 07722 830254			
project		no	
169 West End Lane		17/08	
London NW6			
drawing		no	
EXISTING SECTIONS		SV 02	
scale	date	drawn	checked
1:100@A3	10.03.17	RE	JLE

PLANNING