



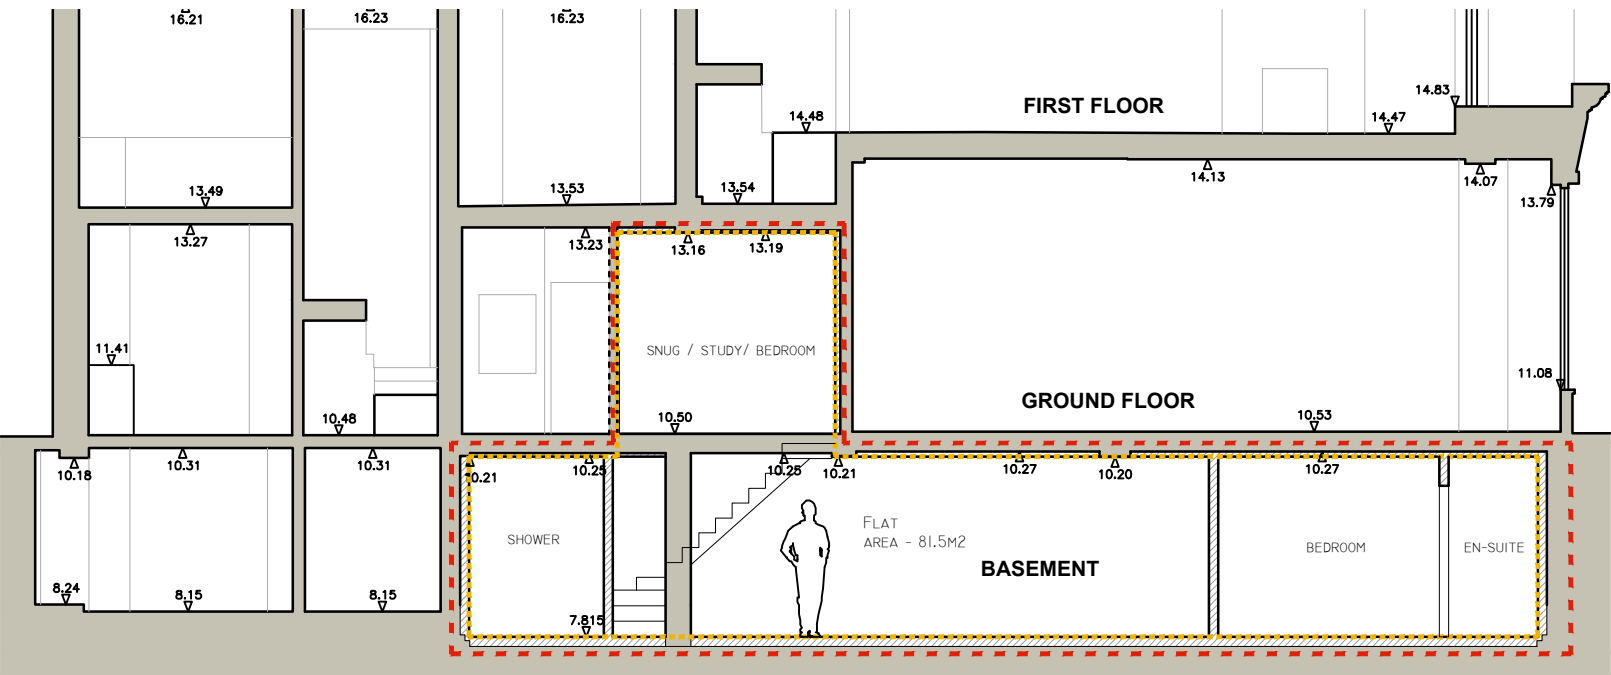

NEW WORKS SHOWN
HATCHED

SECTION A~A

DATUM 5.00m

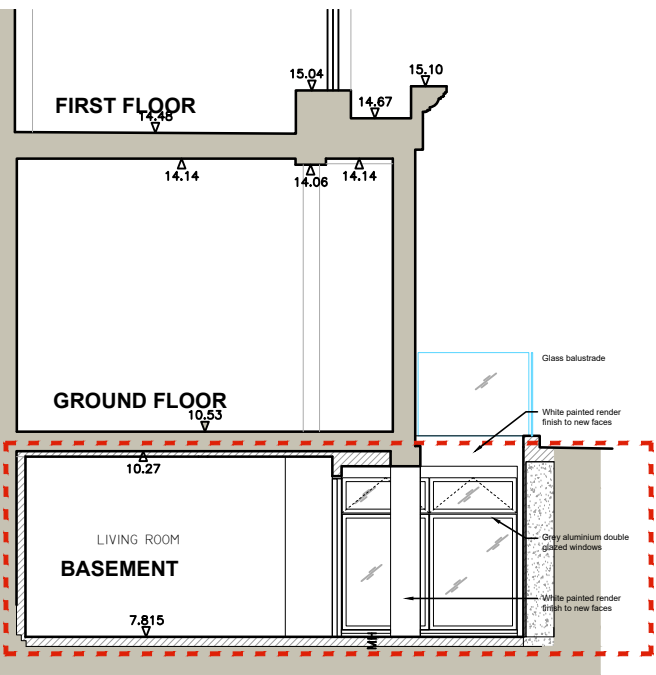

SECTION B~B


DATUM 5.00m

NOTE

THIS DRAWING IS TO BE READ IN CONJUNCTION WITH ALL OTHER RELEVANT DRAWINGS AND SPECIFICATIONS


THIS DRAWING HAS BEEN PREPARED FOR IDENTIFICATION PURPOSES ONLY. VERIFICATION OF DRAWN INFORMATION TO BE CARRIED OUT BY CONTRACTOR PRIOR TO OTHER USE. ALL DIMENSIONS TO BE CHECKED ON SITE, AND SUCH DIMENSIONS TO BE THE CONTRACTORS RESPONSIBILITY. DRAWING ERRORS AND OMISSIONS TO BE REPORTED TO THE CONTRACT ADMINISTRATOR.

THIS DRAWING HAS BEEN DEVELOPED FROM KINGS LAND AND ARCHITECTURAL SURVEYORS DRAWINGS DATED AUGUST 2005

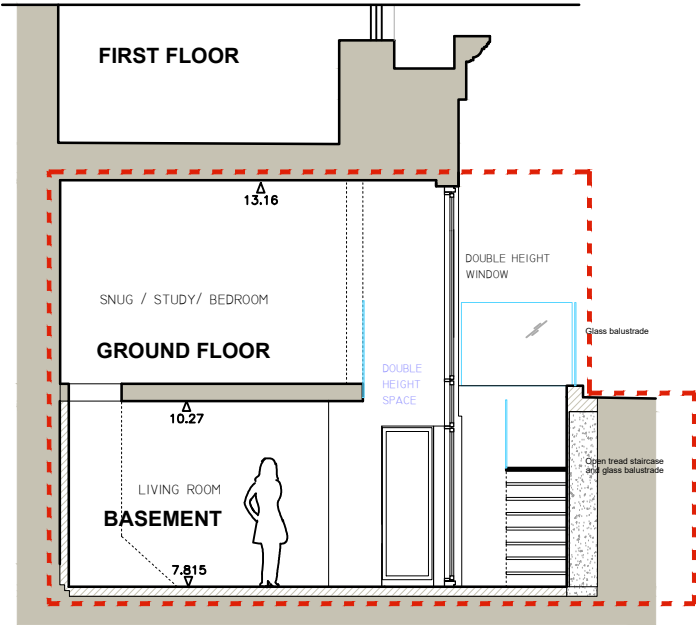

SECTION C~C

DATUM 5.00m

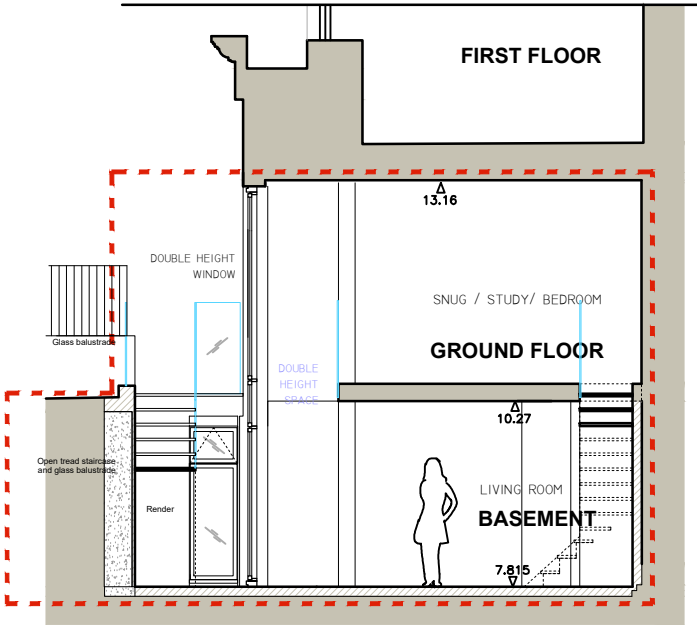

SECTION D~D

DATUM 5.00m

B - Scheme updated 15/12/17

A - Drawing updated 16/06/17

REVISION DATE

Eveleigh Designs

rupert@eveleighdesigns.co.uk
jocelyn@eveleighdesigns.co.uk
tel 07722 830254

project no
169 West End Lane 17/08
London NW6

drawing no
PROPOSED SECTIONS GA 02 /B

scale date drawn checked
1:100@A3 21.04.17 RE JLE

PLANNING