

**LEGEND:**

→ Area subject to removal or addition of material.

**NOTE:** Drawing based upon drawing provided by the Client (1566\_LL\_105)



**geosphere environmental ltd**

Brightwell Barn, Ipswich Road, Brightwell,  
Suffolk, IP10 0BJ T 01603 298 076  
E info@geosphere-environmental.co.uk

**SITE**

Maria Fidelis, 34 Phoenix Road,  
London, NW1 1TA

**TITLE**

Description of proposed site redevelopment / elevations variations.

**CLIENT**

Kier Construction London

**REPORT NO.**

3163, GI, RS

**DRAWN BY**

FS

**DRAWING NO.**

003 / Rev 0

**CHECKED**

JD

**DATE**

June 2018

**SCALE**

Not to scale









Drawing to be printed A1 size only to ensure clarity

© copyright [Landscape Architects Ltd](#)  
1 Theodoros Business Park  
Barnet Road  
London  
Tel: 020 7370 3700  
www.la-uk.co.uk

Scale and North




NOTES:  
All dimensions must be checked on site and not scaled from this drawing.  
All cross references are to the latest revision of the relevant drawing or specification being referenced.

- Proposed levels
- Top of wall height
- Proposed crossfall
- Proposed aco drain to civil engineers specification
- Proposed gully to civil engineers specification
- Manhole cover to civil engineers specification
- Recessed manhole cover to civil engineers specification
- Proposed attenuation tank
- Proposed rainwater harvesting tank

CONSTRUCTION	
Issue	Date
C06 13/04/18	Frontage levels updated.
C05 04/01/18	Layout updated.
C04 03/11/17	Layout updated.
C03 15/09/17	Layout updated. Manholes Shown
C02 16/08/17	Doors amended.
C01 12/06/17	Steps to external sports pitch amended
C00 11/01/17	Construction Issue
CP06 06/11/16	Levels as checked amended
CP05 11/10/16	Door restainers added
CP04 29/09/16	Levels amended to ramp
CP03 29/09/16	Ramp added
CP02 01/09/16	Location of rain water harvesting tank amended
CP01 30/08/16	Drainage amended to suit engineers layout
Rev	Date
Drawn	Checked

Client	Kier London
Job Title	Maria Fidelis
Drawing Title	Landscape Levels Plan East

Scale	1:200@A1
Date	19.08.16
Drawn	TJ
Date	04.08.16
Checked	JL
Drawing Number	1566_LL_105
Rev	C06

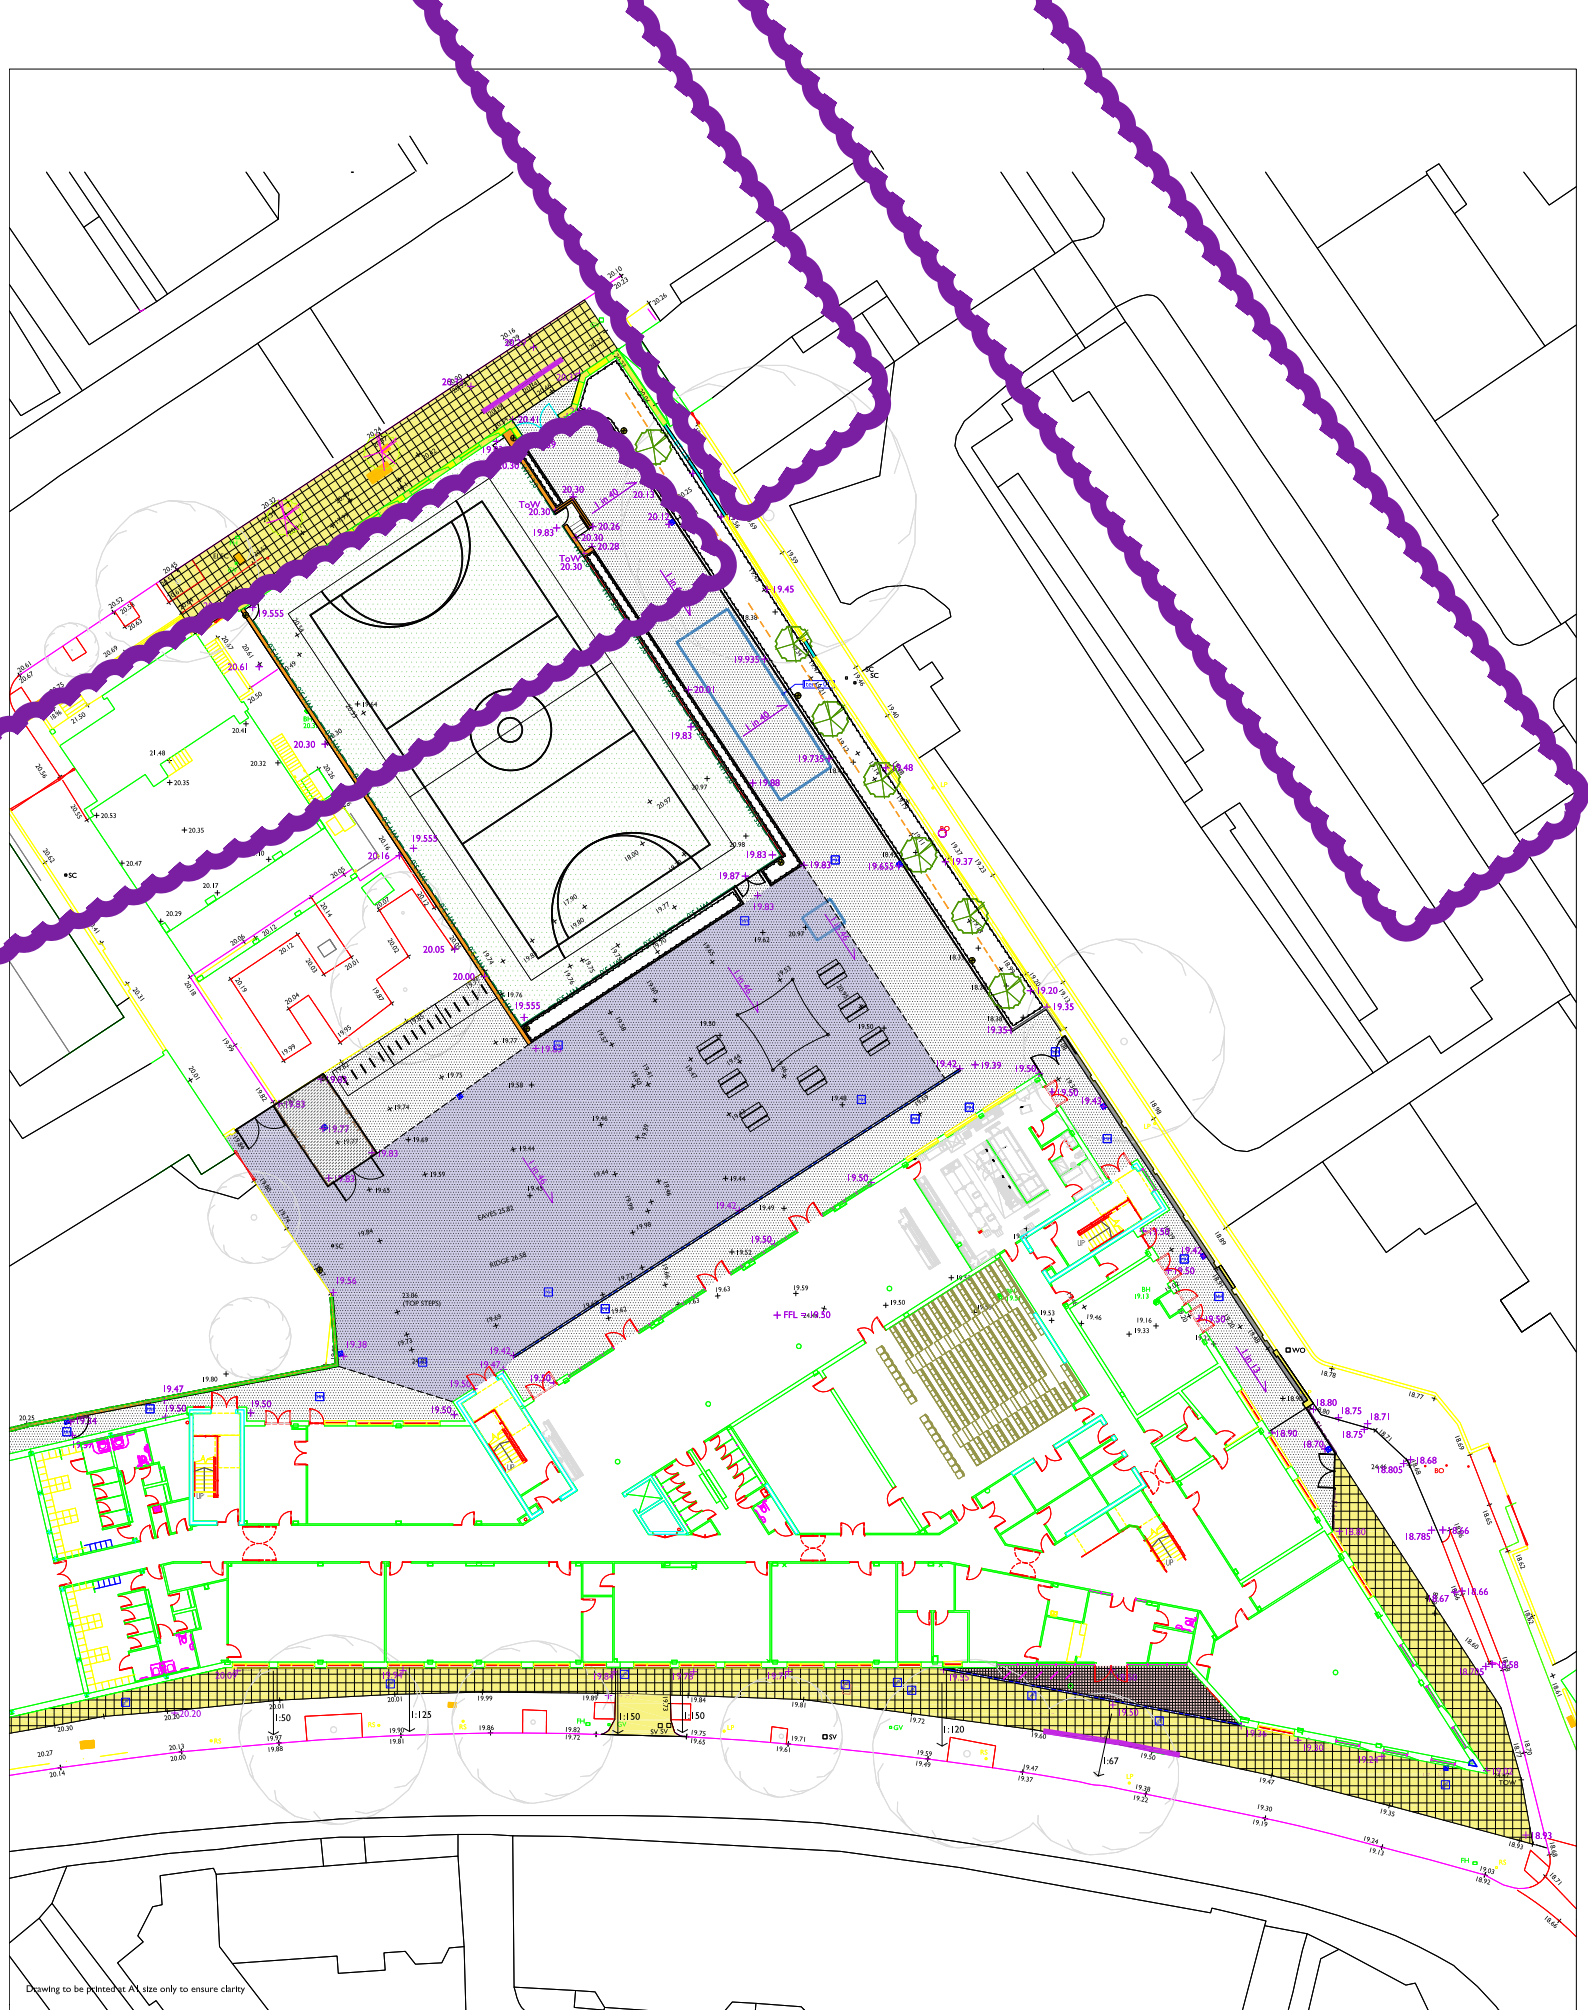

Drawing to be printed A1 size only to ensure clarity

© copyright [www.williams-associates.co.uk](http://www.williams-associates.co.uk)  
LANDSCAPE ARCHITECTS  
Scale and North

- NOTES:**  
All dimensions must be checked on site and not scaled from this drawing.  
All cross references are to the latest revision of the relevant drawing or specification being referenced.
- 19.23 Proposed levels
  - ToW +19.69 Top of wall height
  - 19.61 Proposed crossfall
  - Proposed aco drain to civil engineers specification
  - Proposed gully to civil engineers specification
  - Manhole cover to civil engineers specification
  - Recessed manhole cover to civil engineers specification
  - Proposed attenuation tank
  - Proposed rainwater harvesting tank

CONSTRUCTION	
Issue	Date
C06 13/04/18	Frontage levels updated.
C05 04/01/18	Layout updated.
C04 03/11/17	Layout updated.
C03 15/09/17	Layout updated. Manholes Shown
C02 16/08/17	Doors amended.
C01 12/06/17	Steps to external sports pitch amended
C00 11/01/17	Construction Issue
CP06 06/11/16	Levels as checked amended
CP05 11/10/16	Door restainers added
CP04 29/09/16	Levels amended to ramp
CP03 29/09/16	Ramp added
CP02 01/09/16	Location of rain water harvesting tank amended
CP01 30/08/16	Drainage amended to suit engineers layout
Rev	Date
Drawn	Checked

Client	Kier London
Job Title	Maria Fidelis
Drawing Title	Landscape Levels Plan East

Scale	1:200@A1
Date	19.08.16
Drawn	TJ
Date	04.08.16
Checked	JL
Drawing Number	1566_LL_105
Rev	C06