




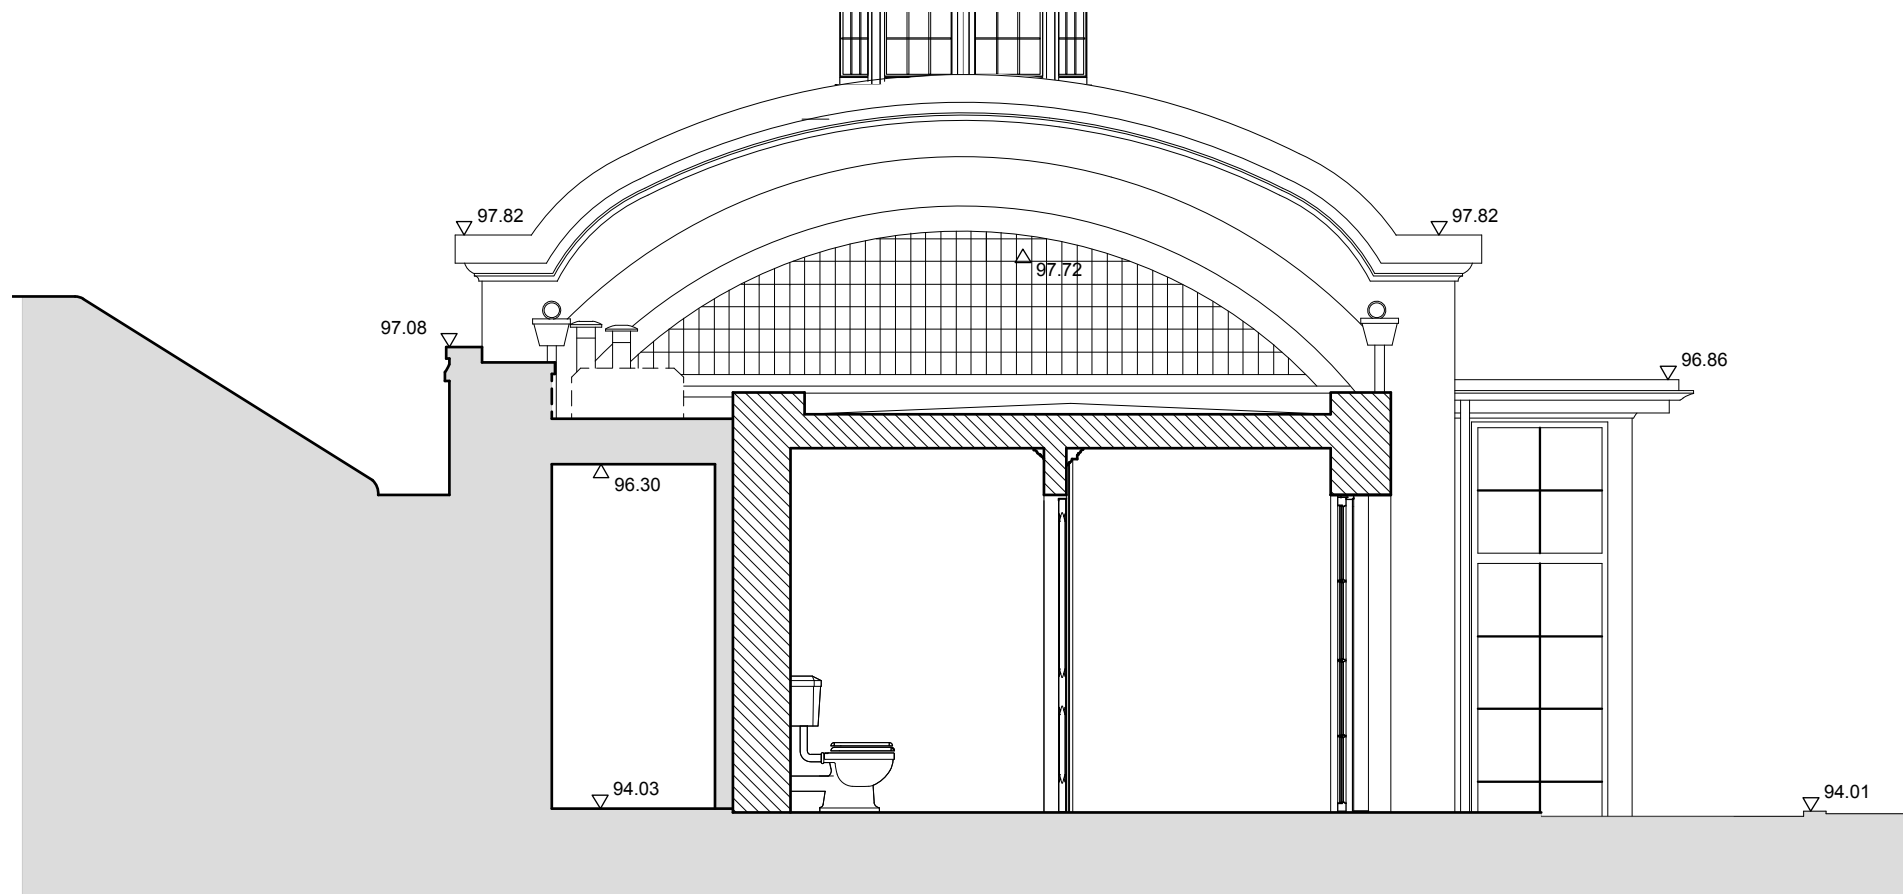

PROPOSED SECTION A-A

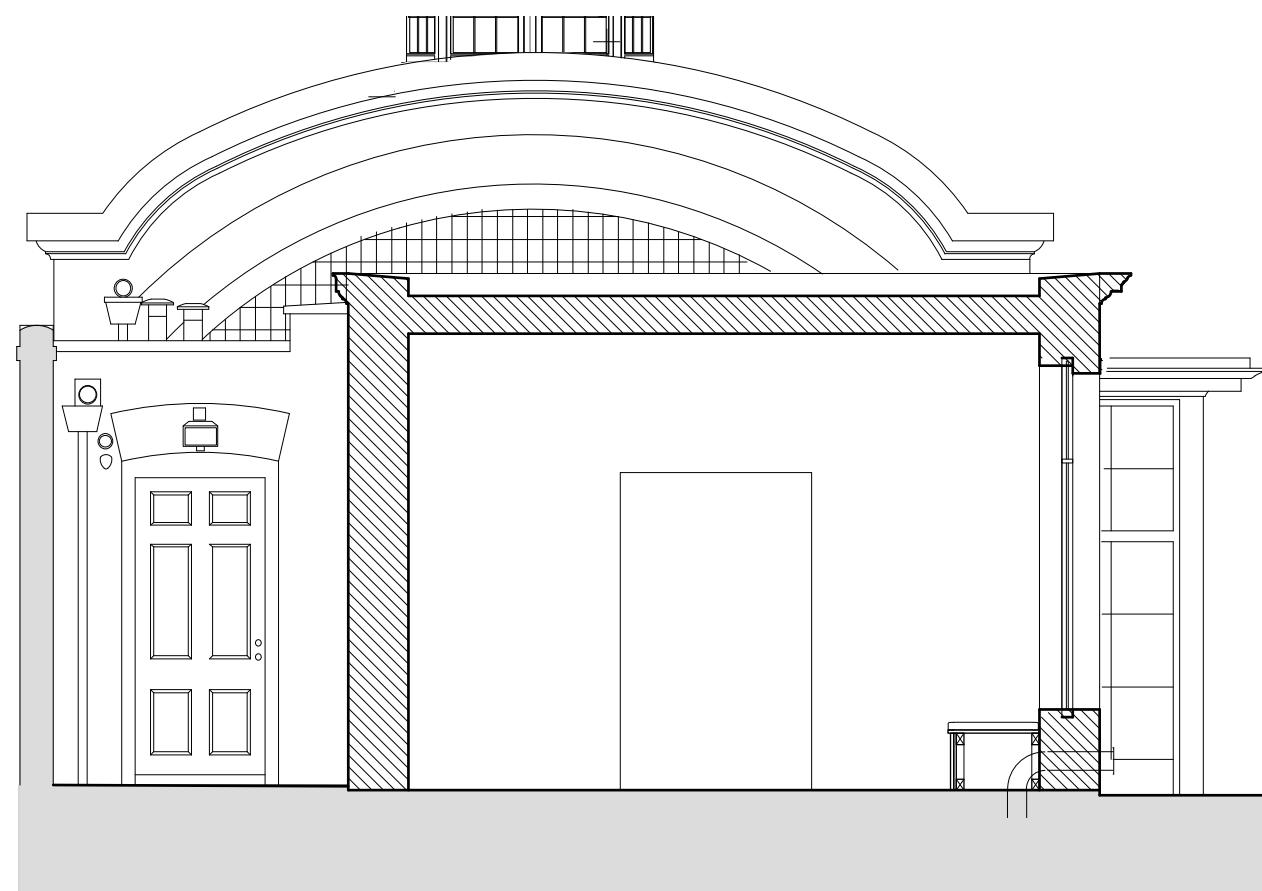

PROPOSED SECTION B-B

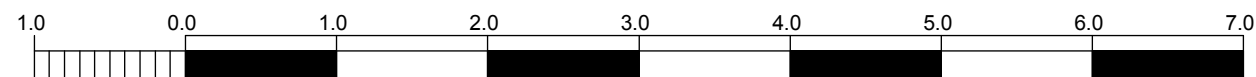

Charlton
Brown
Architects

44a Frognal Lane, NW3 6PP

Proposed Sections A - A and B - B

1704 AP07A

The Belvedere 2 Back Lane Hampstead London NW3 1HL
T 020 7794 1234 E office@charltonbrown.com

Scale 1:100 @ A3
This drawing is copyright