



Rear (West) Elevation



Front (East) Elevation

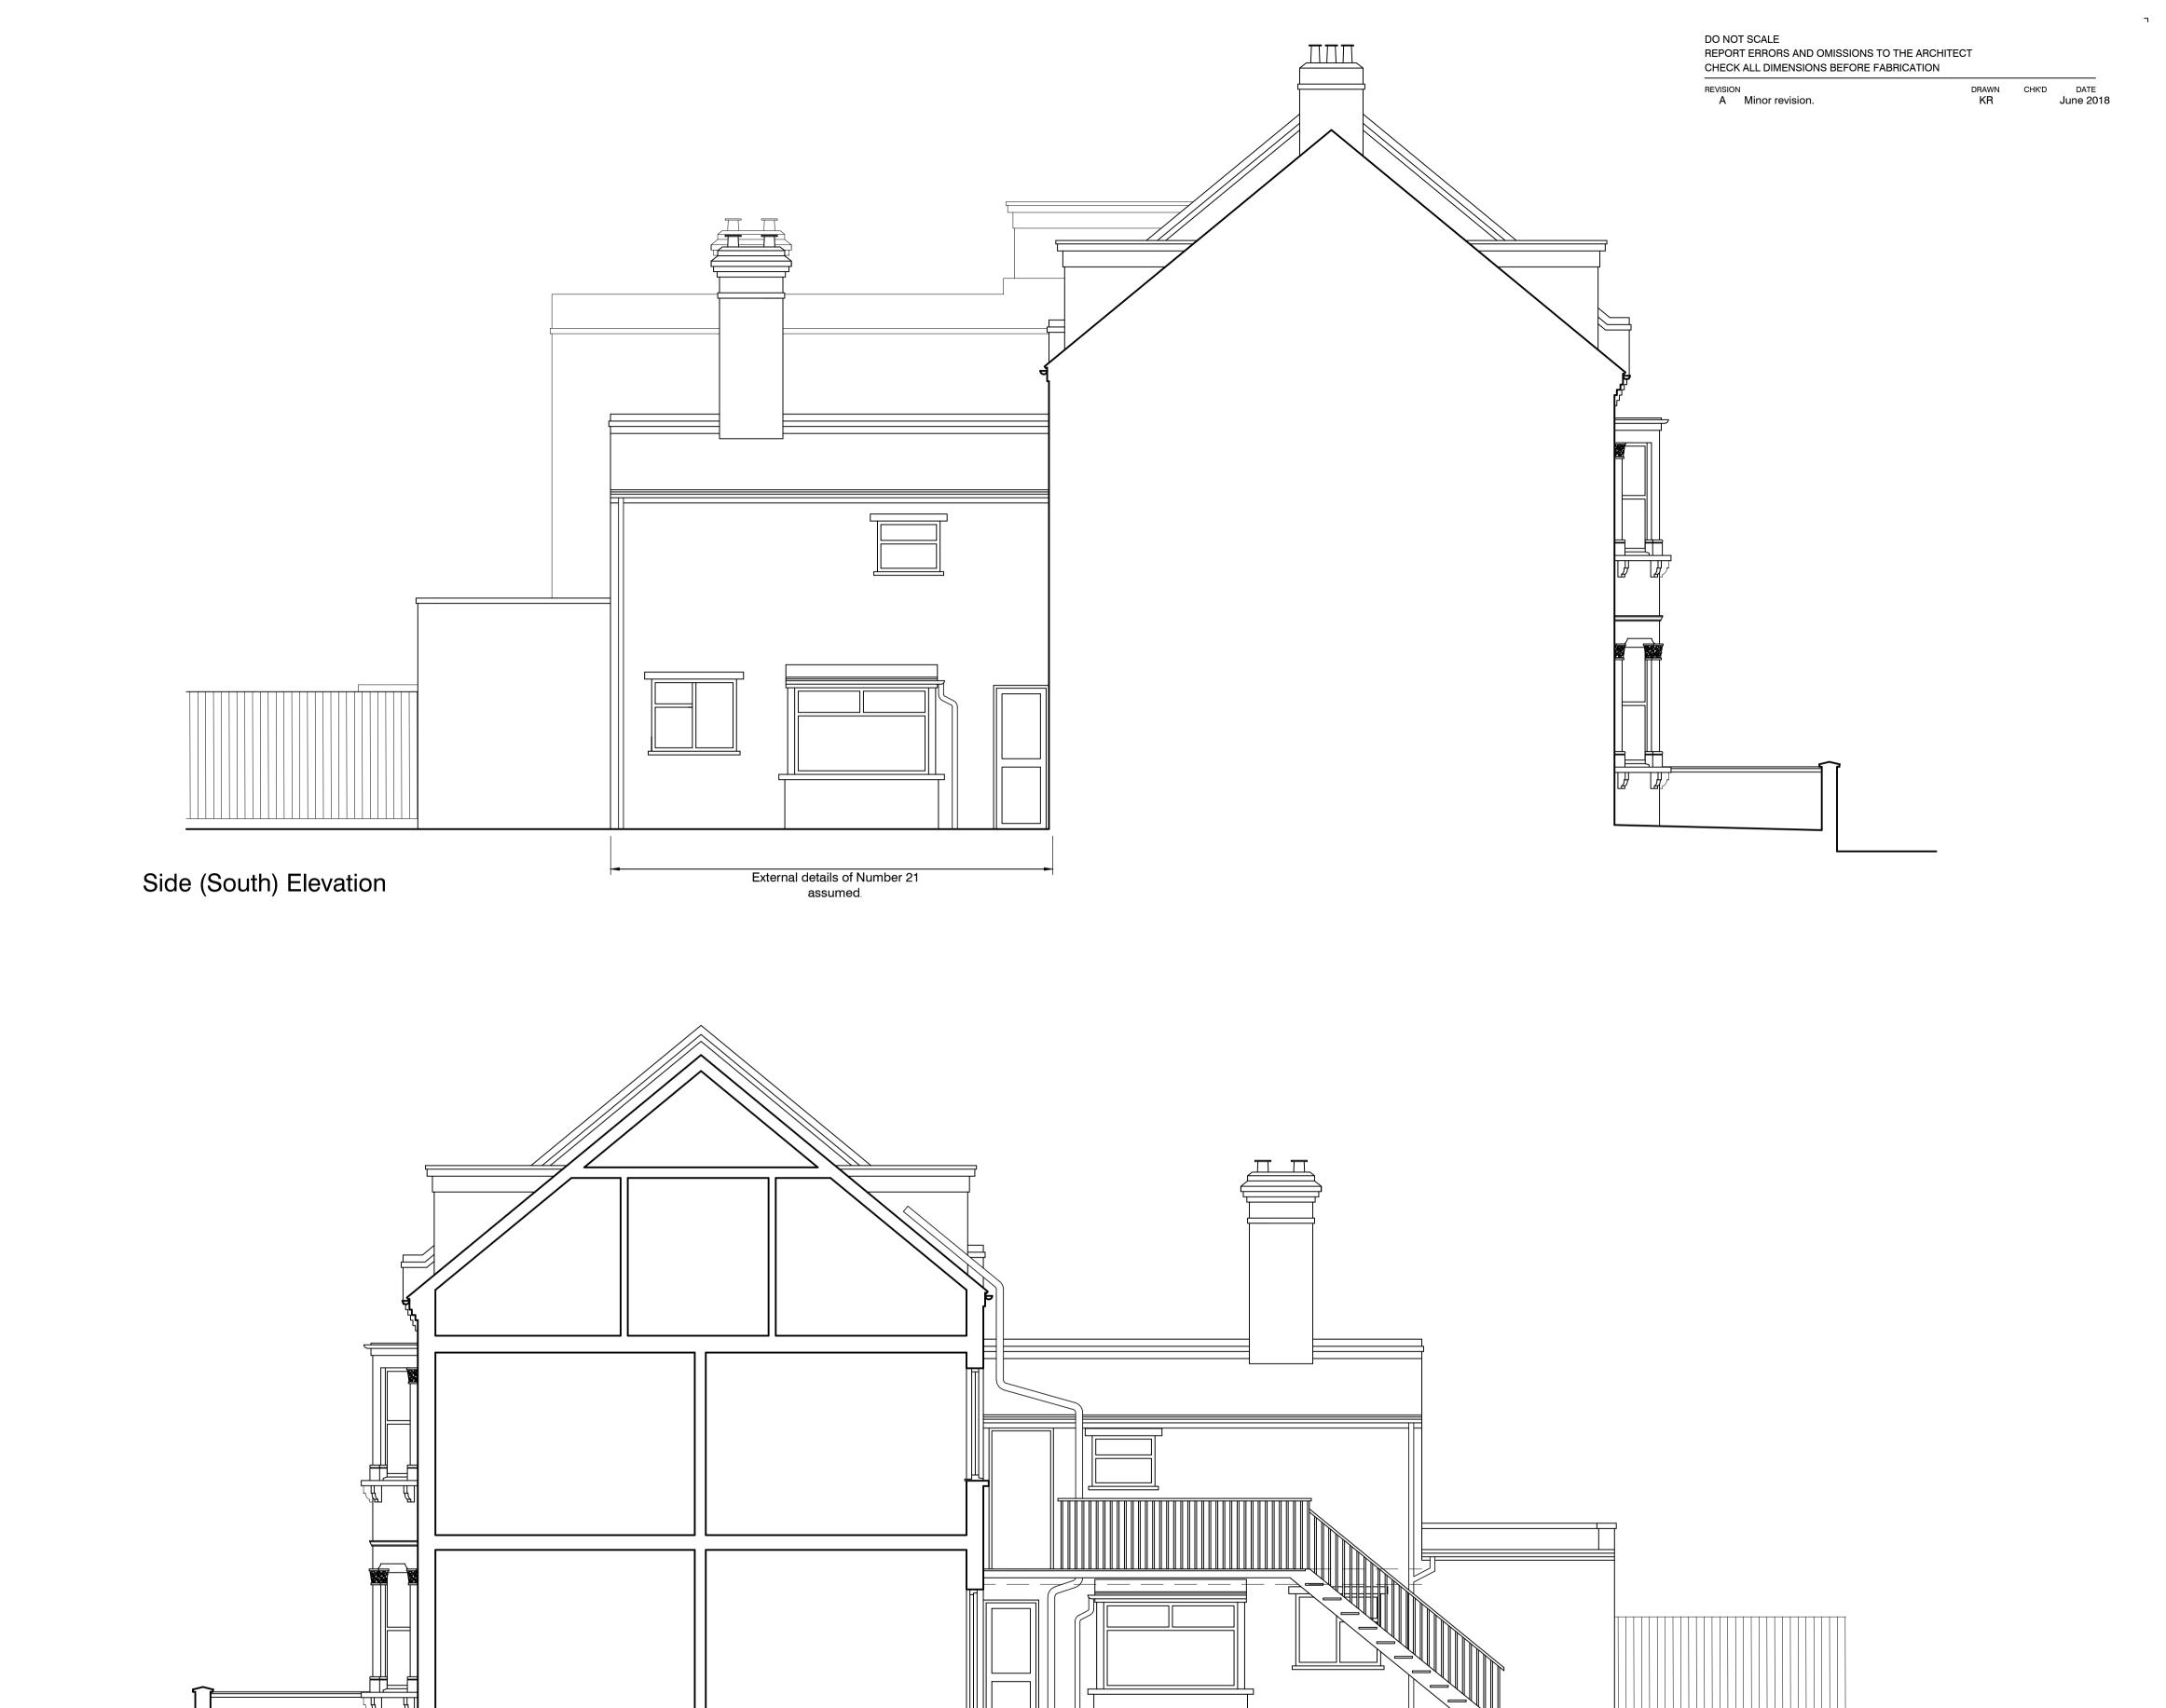

Side (North) Elevation / Section

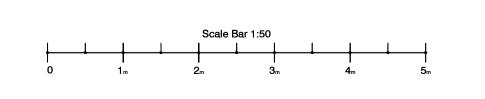

CONTRACT	SCALE	1:50@A1	
19 Ravenshaw Street,	DATE June 2018		
London,	DRAWN	KR	
NW6 1NP.	CHECKED	DF	
TITLE	DRAWING No	DRAWING No	
Existing Elevations	18184_02		
	DEMOION.		

Arch

Architects + Building Surveyors

Brook House Coventry Road Ilford Essex IG1 4QR
T 020 8532 4141 F 020 8532 4140