

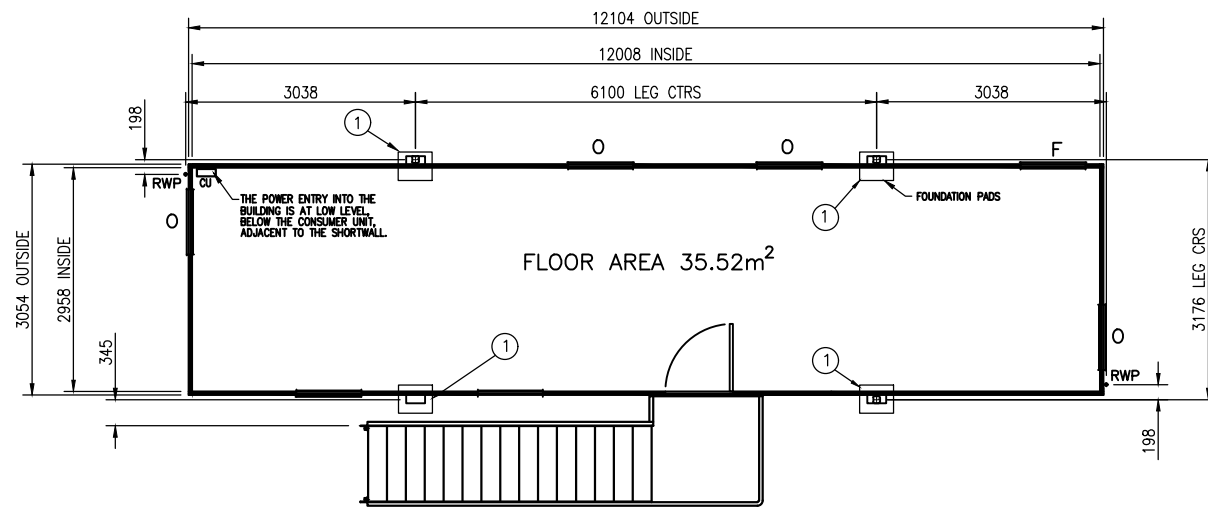


Do not scale off this drawing. All discrepancies to be reported to Portakabin Limited.

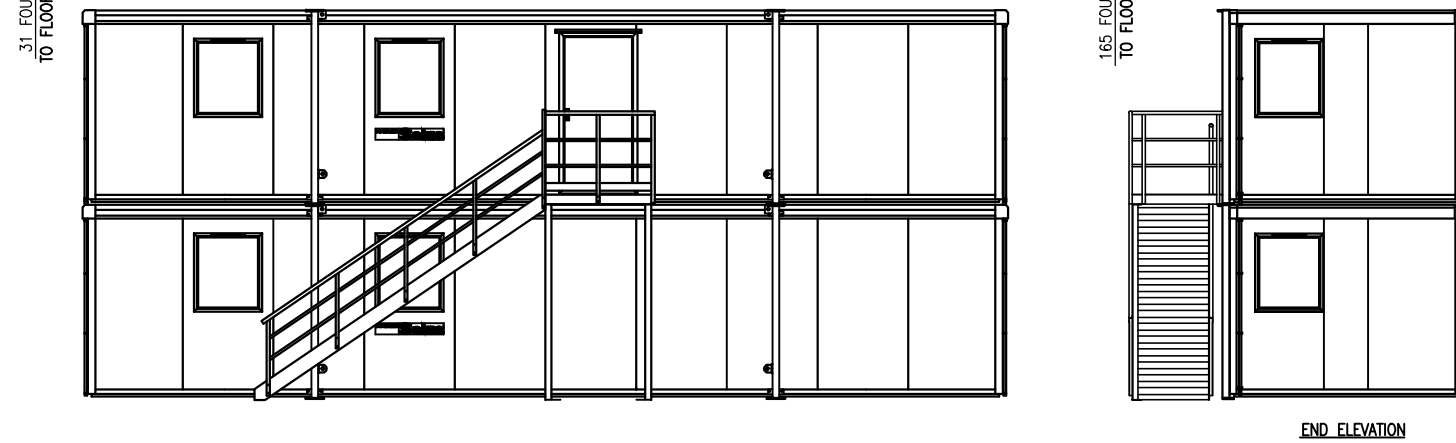

FOR DETAILS OF STAIRCASE FOUNDATIONS SEE DRG. No. DQ 2721

PLAN
(NOTE - ALL STAIRCASE FOUNDATION POINTS ARE 15mm LOWER THAN THE BUILDING FOUNDATION POINTS)

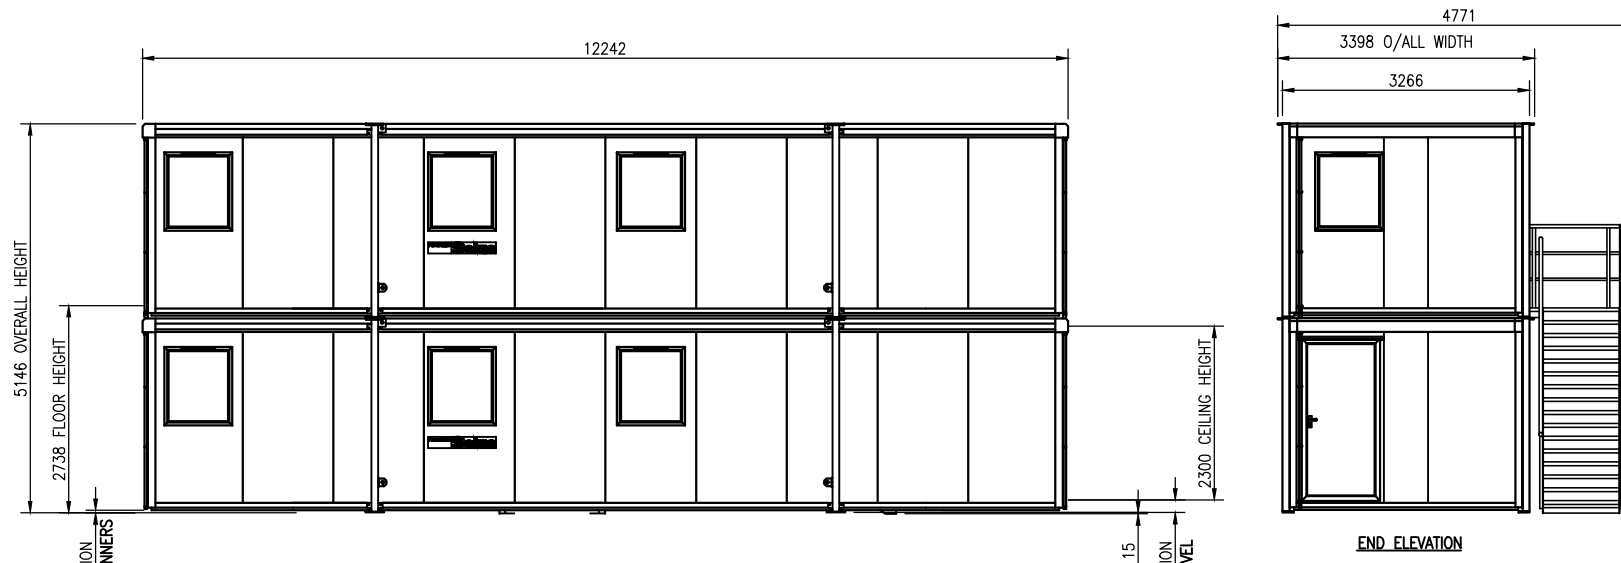

Portakabin Limited Huntington York YO32 9PT
Telephone 01904 611655 Fax 01904 611644

Project Planning Application Drawing		
Client Royal College of Physicians		
Title Elevation of Portakabin Buildings	Date 19.06.18	Drawn DL
Scale 1:100 @ A3		Rev.
Drg. No.		