

PLANNING ISSUE

REVISIONS

REV A_ 18.03.20_ TABLES REDUCED IN DIAMETER TO 600MM AND BARRIERS RELOCATED TO PROVIDE 1800MM CLEAR SPACE BETWEEN BASE OF ADJACENT STREET LIGHT AND BARRIER. BARRIER ALSO SPLIT INTO FOUR SECTIONS. ADDITIONAL DIMENSIONS ADDED

REV B_ 18.06.06_ TABLES AND CHAIRS ROTATED BY 45 DEGREES. PLUS BARRIERS OMITTED. ALL AS PER EMAIL CORRESPONDENCE INSTRUCTIONS SENT TO CLIENT'S SOLICITOR FROM PLANNING OFFICER SENT 18.06.06

NOTES

CAFE HAMPSTEAD

48 ROSSLYN HILL
LONDON NW3 1NH

TABLE & CHAIR LICENSE
APPLICATION PLAN

DWG No: FH/480B

SCALE: 1:50 @ A3


DATE: AUGUST 2017

BELSIZE ARCHITECTS

48 PARKHILL ROAD, LONDON, NW3 2YP
T: 020 7482 4420
E: MAIL@BELSIZEARCHITECTS.COM

© COPYRIGHT
NOT TO BE REPRODUCED OR USED
WITHOUT PERMISSION

HAMPSTEAD CAFE
48 ROSSLYN HILL, HAMPSTEAD, LONDON NW3 1NH

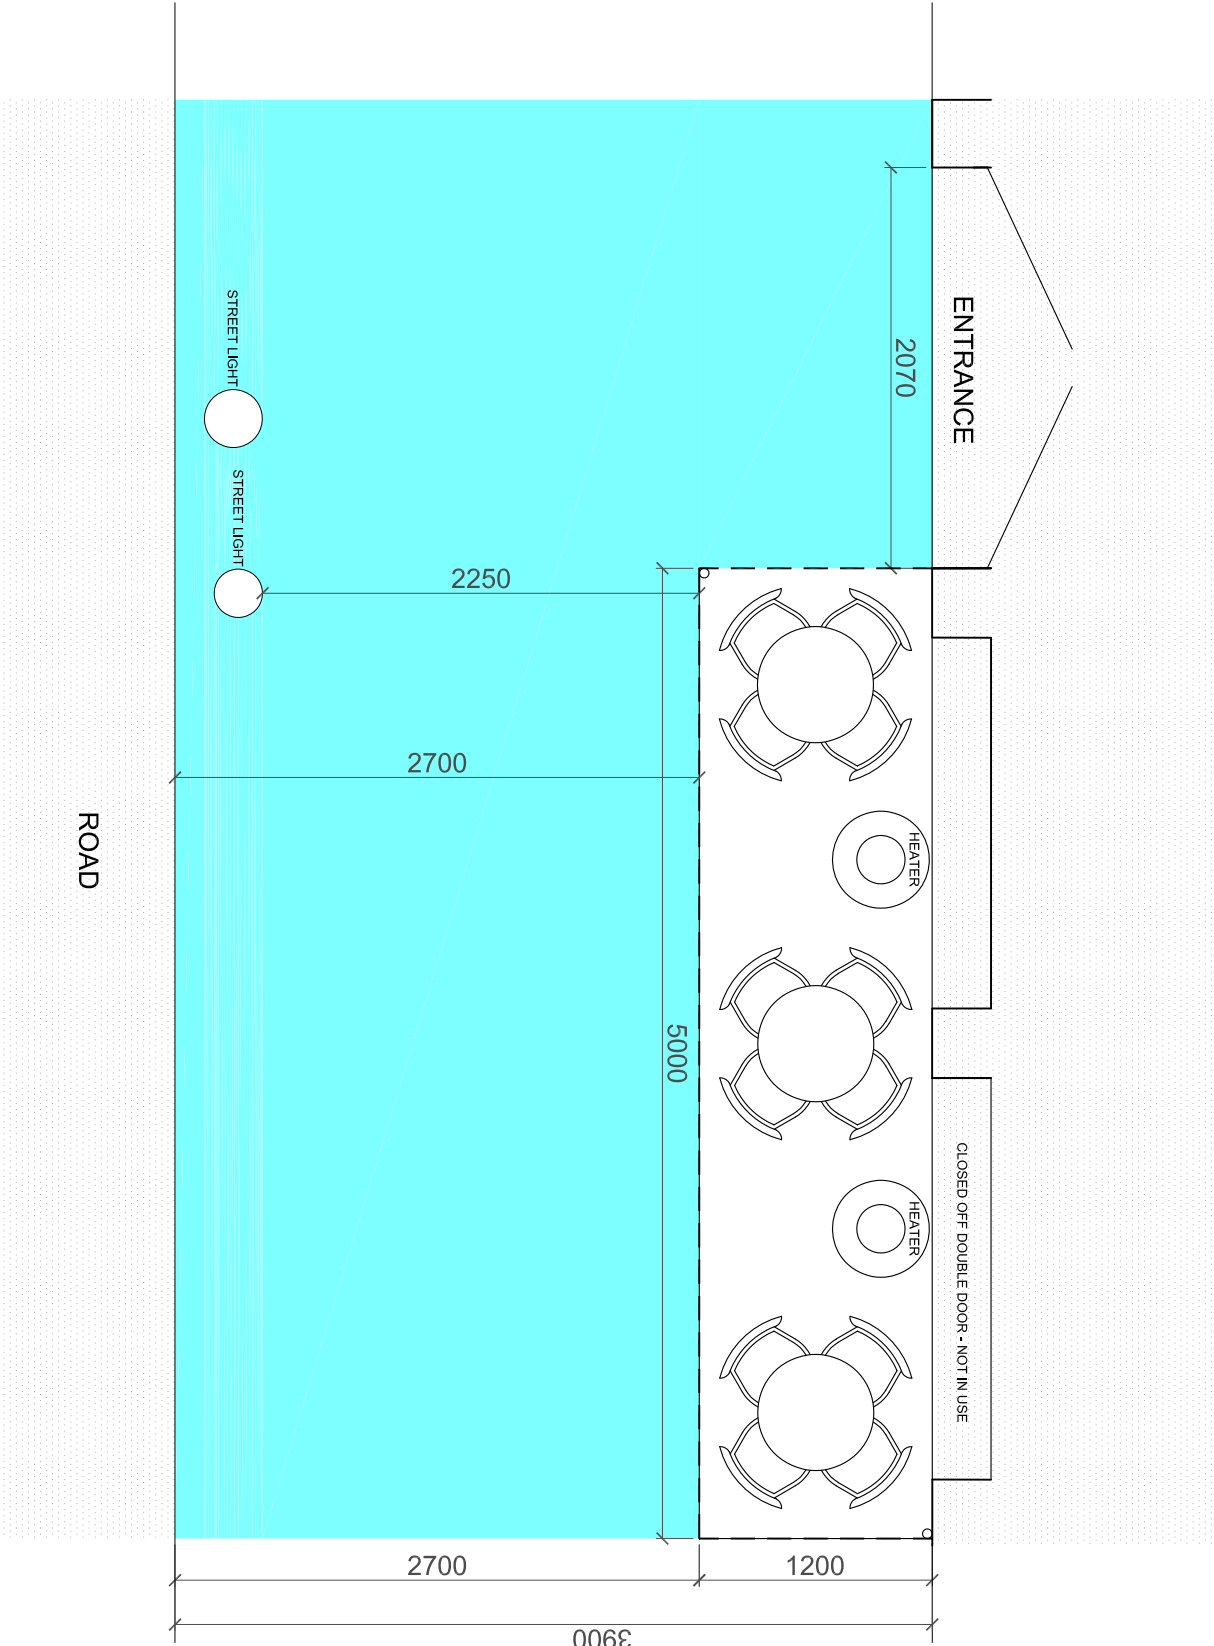

600MM DIAMETER TABLE (WITH 4 X 500MM BY 500MM CHAIRS)

AREA TO BE OCCUPIED BY AMENITIES

FREESTANDING HEATER