




Rev	Date	By	Check	Appr	Description
A	29.06.2018	SK	GS	CB	Layouts revised following discussions with local authority

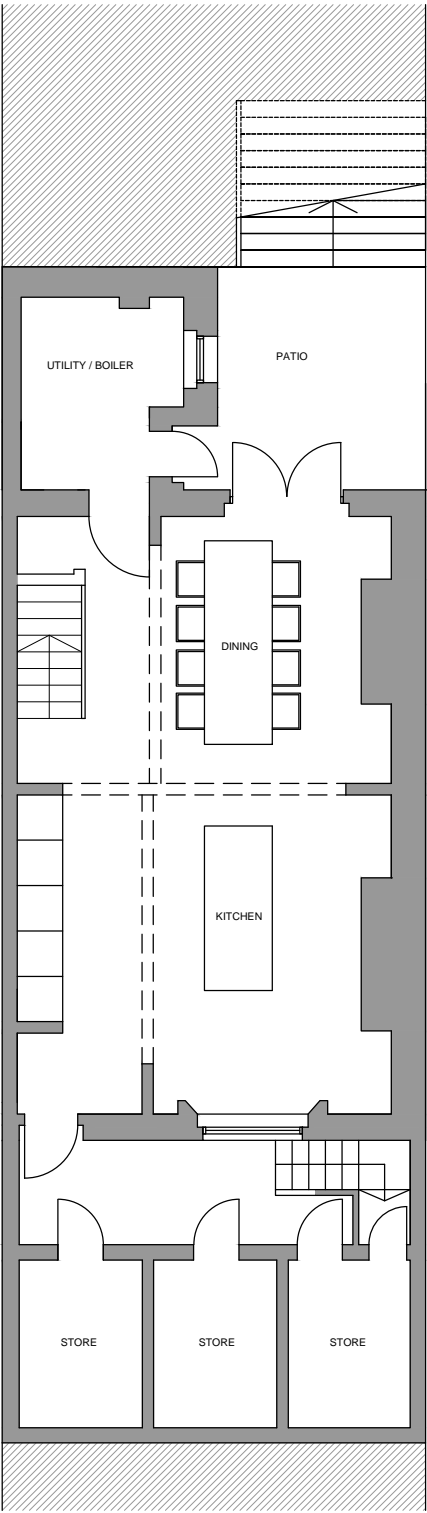


1 Proposed Plan
Lower Ground Floor

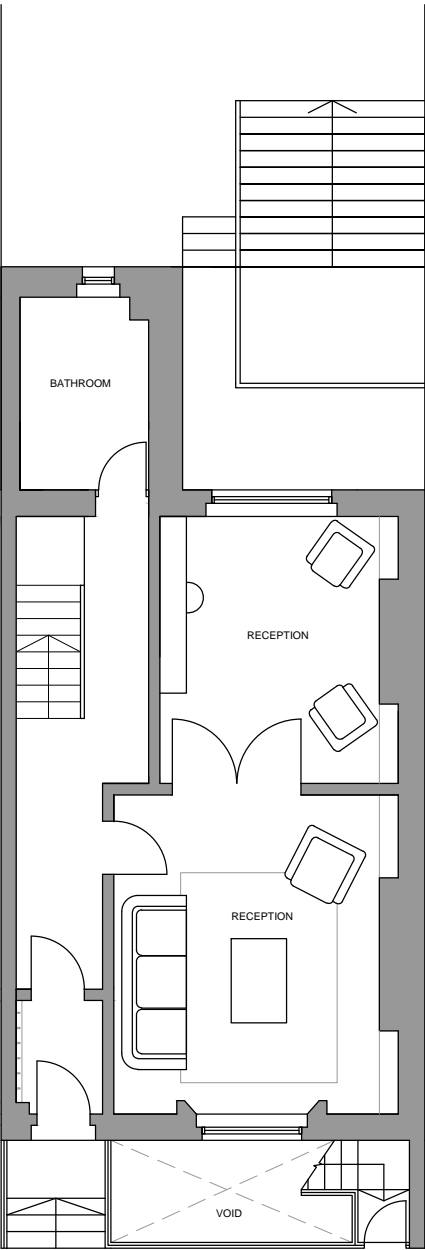


2 Proposed Plan
Ground Floor

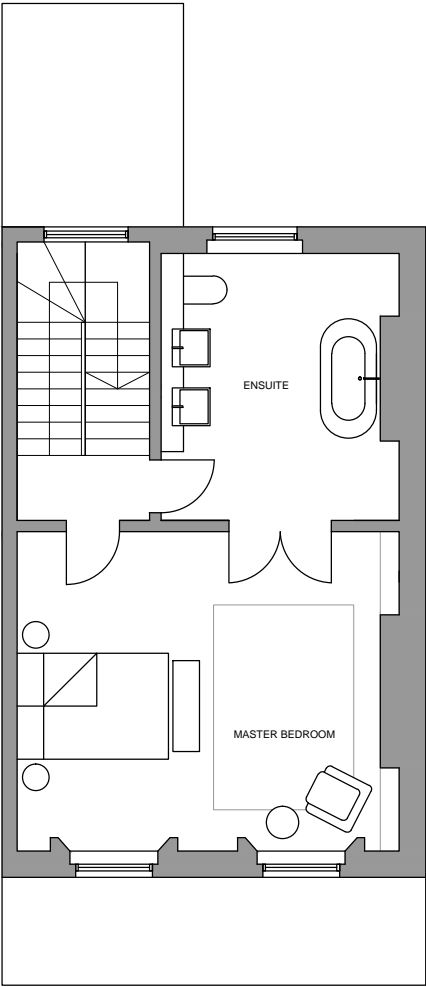


3 Proposed Plan
First Floor

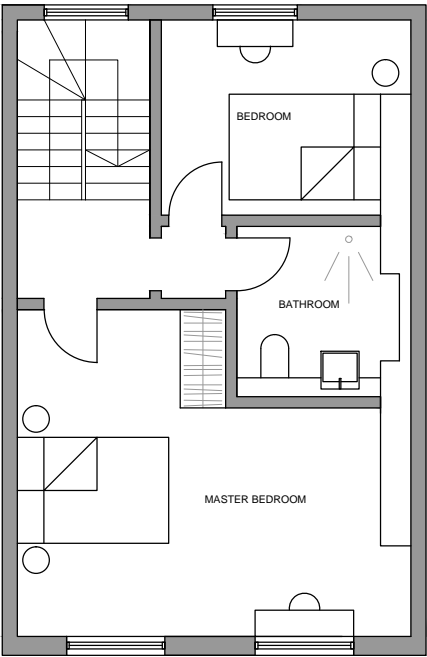

4 Proposed Plan
Second Floor

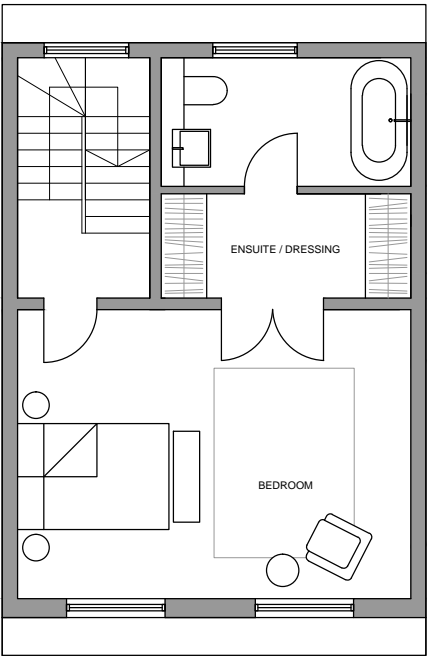

5 Proposed Plan
Roof

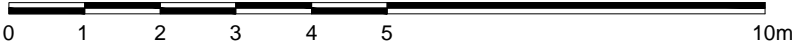

Havenstock LLP
Studio 10, Cliff Road Studio
Cliff Road, London NW15AN
Tel +44 (0)20 7367 7676
info@havenstock.com
www.havenstock.com

Client:
Mr. D. Brooks

Job Title:
60 Delancey Street

Drawing Title:
Proposed Plans

Job/Dwg No./Rev: 1153 1001 A

Drawn: RM	Checked: GS	Appr: CB	Date: 16.04.2018
---------------------	-----------------------	--------------------	----------------------------

Drawing Status: Planning
Don't scale from this drawing. Check all dimensions on site before ordering.
Scale: 1:100 @ A3