


--- EXISTING ANGLE OF SKY OBSTRUCTION
 --- PROPOSED ANGLE OF SKY OBSTRUCTION

BRE guidance states that the impact of new development on adjacent windows can be established by drawing a line at 25 degrees to the horizontal at the center pane of the subject window. Where new development does not encroach beyond the 25 degree line, access to daylight within the room served by the window can be assumed to be sufficient

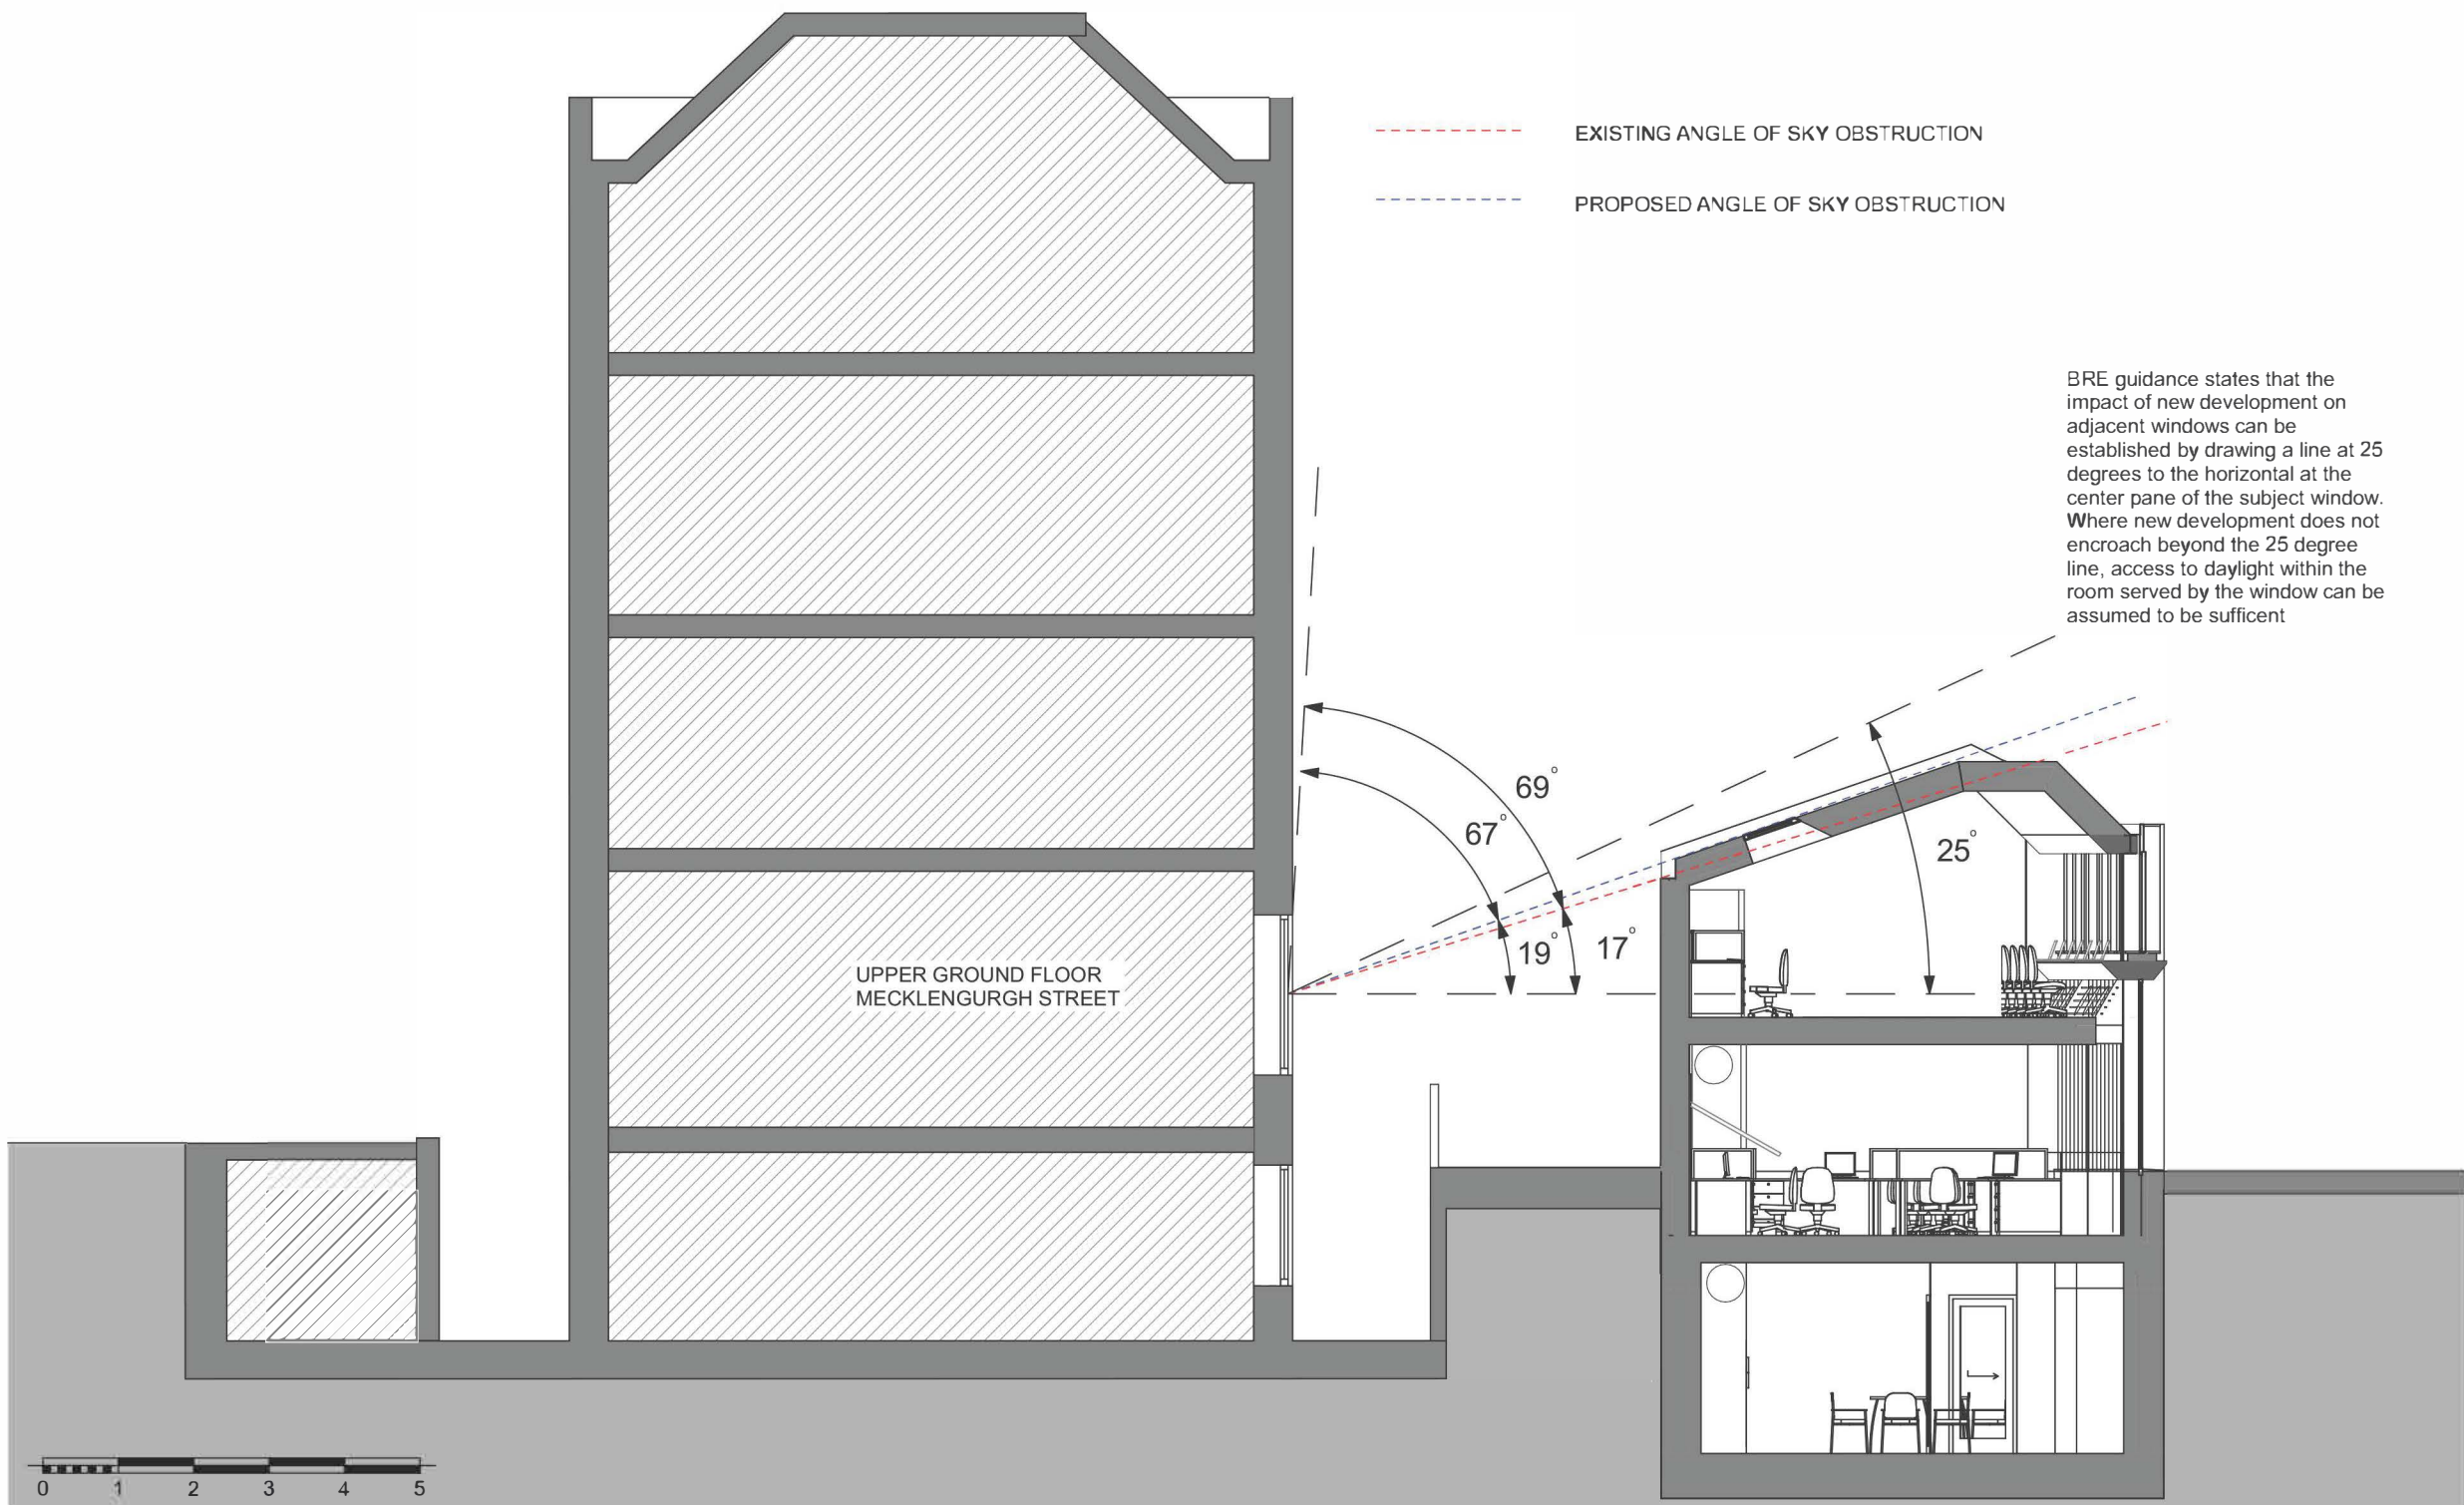

| Rev | Description | Date |
|-----|-------------|------|
|-----|-------------|------|

| | |
|------------|--------------|
| Scale | 1:100 |
| Drawn by | |
| Issue Date | |

| | |
|-------------|----------------|
| Project No. | 1155R |
| Drawing No. | AP.10.2 |
| Revision | E |

| | |
|---------|------------------------------------------|
| Project | Office Scheme + Basement |
| Site | 195-199 Gray's Inn Road, WC1X 8UL |
| Drawing | Daylight to UGF Windows |