


# SITE ADDRESS


28-29 Tottenham Court Walk, London, W1T 1BP

Furniture Index: 02

Easting/Northing: 529699/181587

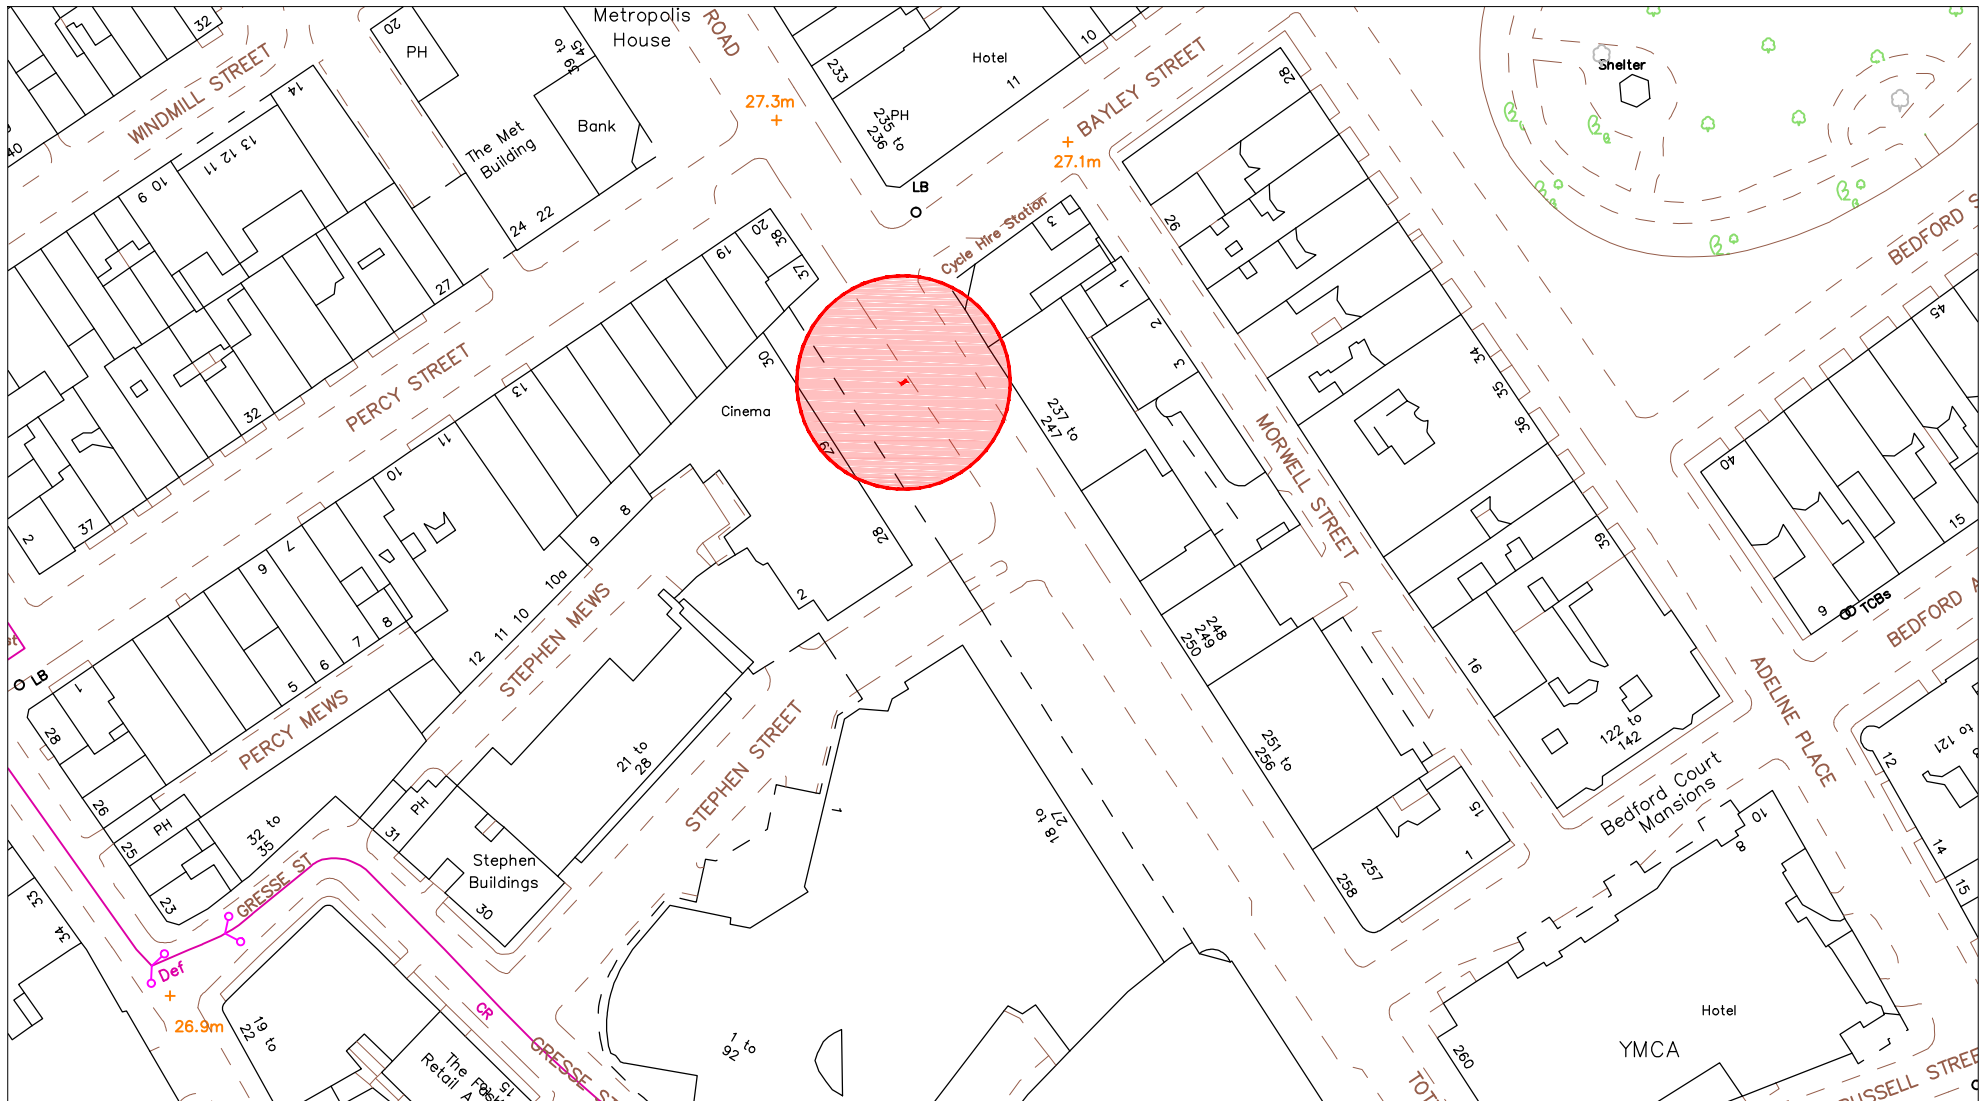

SCALE BAR [1:1250 @ A4]

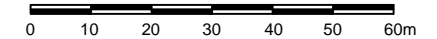


# SITE ADDRESS

28-29 Tottenham Court Walk, London, W1T 1BP

Furniture Index: 02

Easting/Northing: 529699/181585

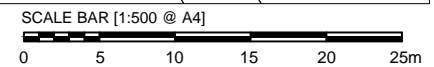

# SITE ADDRESS

28-29 Tottenham Court Walk, London, W1T 1BP

Furniture Index: 02

Easting/Northing: 529699/181587




Existing Advertising  
to be removed 

SITE ADDRESS


28-29 Tottenham Court Walk, London, W1T 1BP

Furniture Index: 02

Easting/Northing: 529699/181587

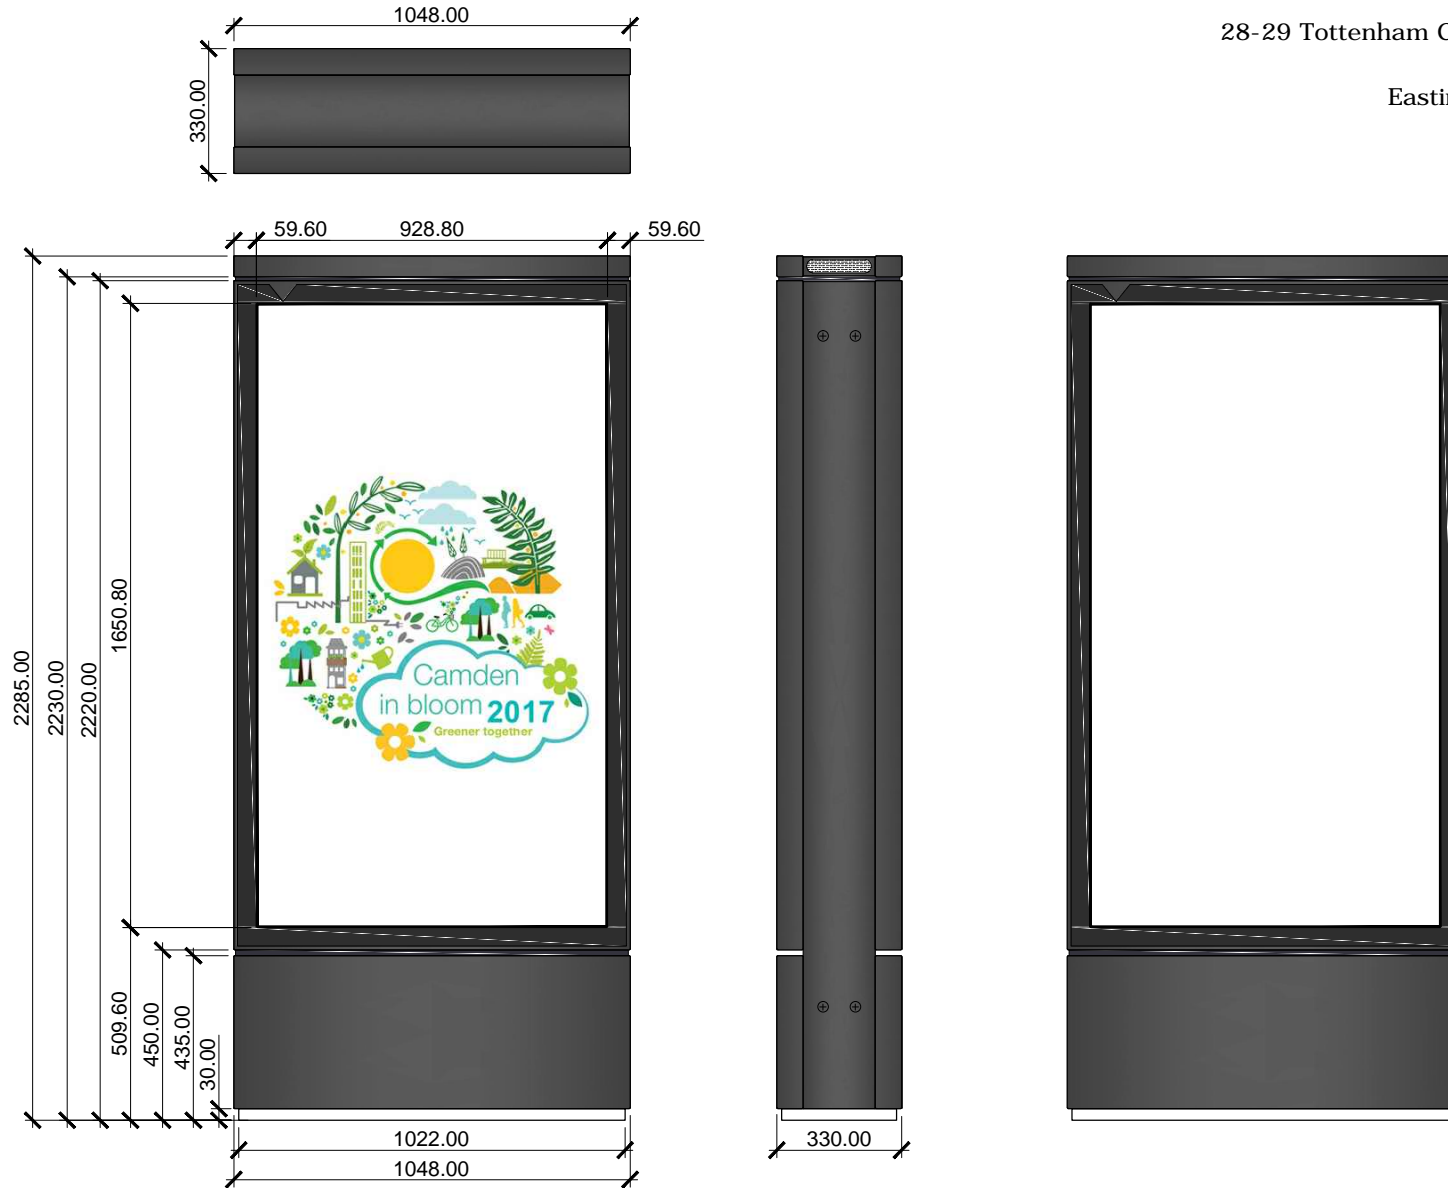

SCALE BAR [1:20 @ A4]

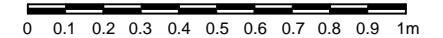





EXISTING

SITE ADDRESS

28-29 Tottenham Court Walk, London, W1T 1BP  
 Furniture Index: 02  
 Easting/Northing: 529699/181587

Existing Advertising Measurements:  
 2.24m height x 1.69m width

Existing Advertising   
 to be removed



PROPOSED

PROPOSED ADVERTISING DISPLAY

The proposed advertising panel will comprise a double sided freestanding digital display unit.

Proposed Advertising Measurements:  
 2.28m height x 1.04m width x 0.33m deep