



PROPOSED SECTION A-A

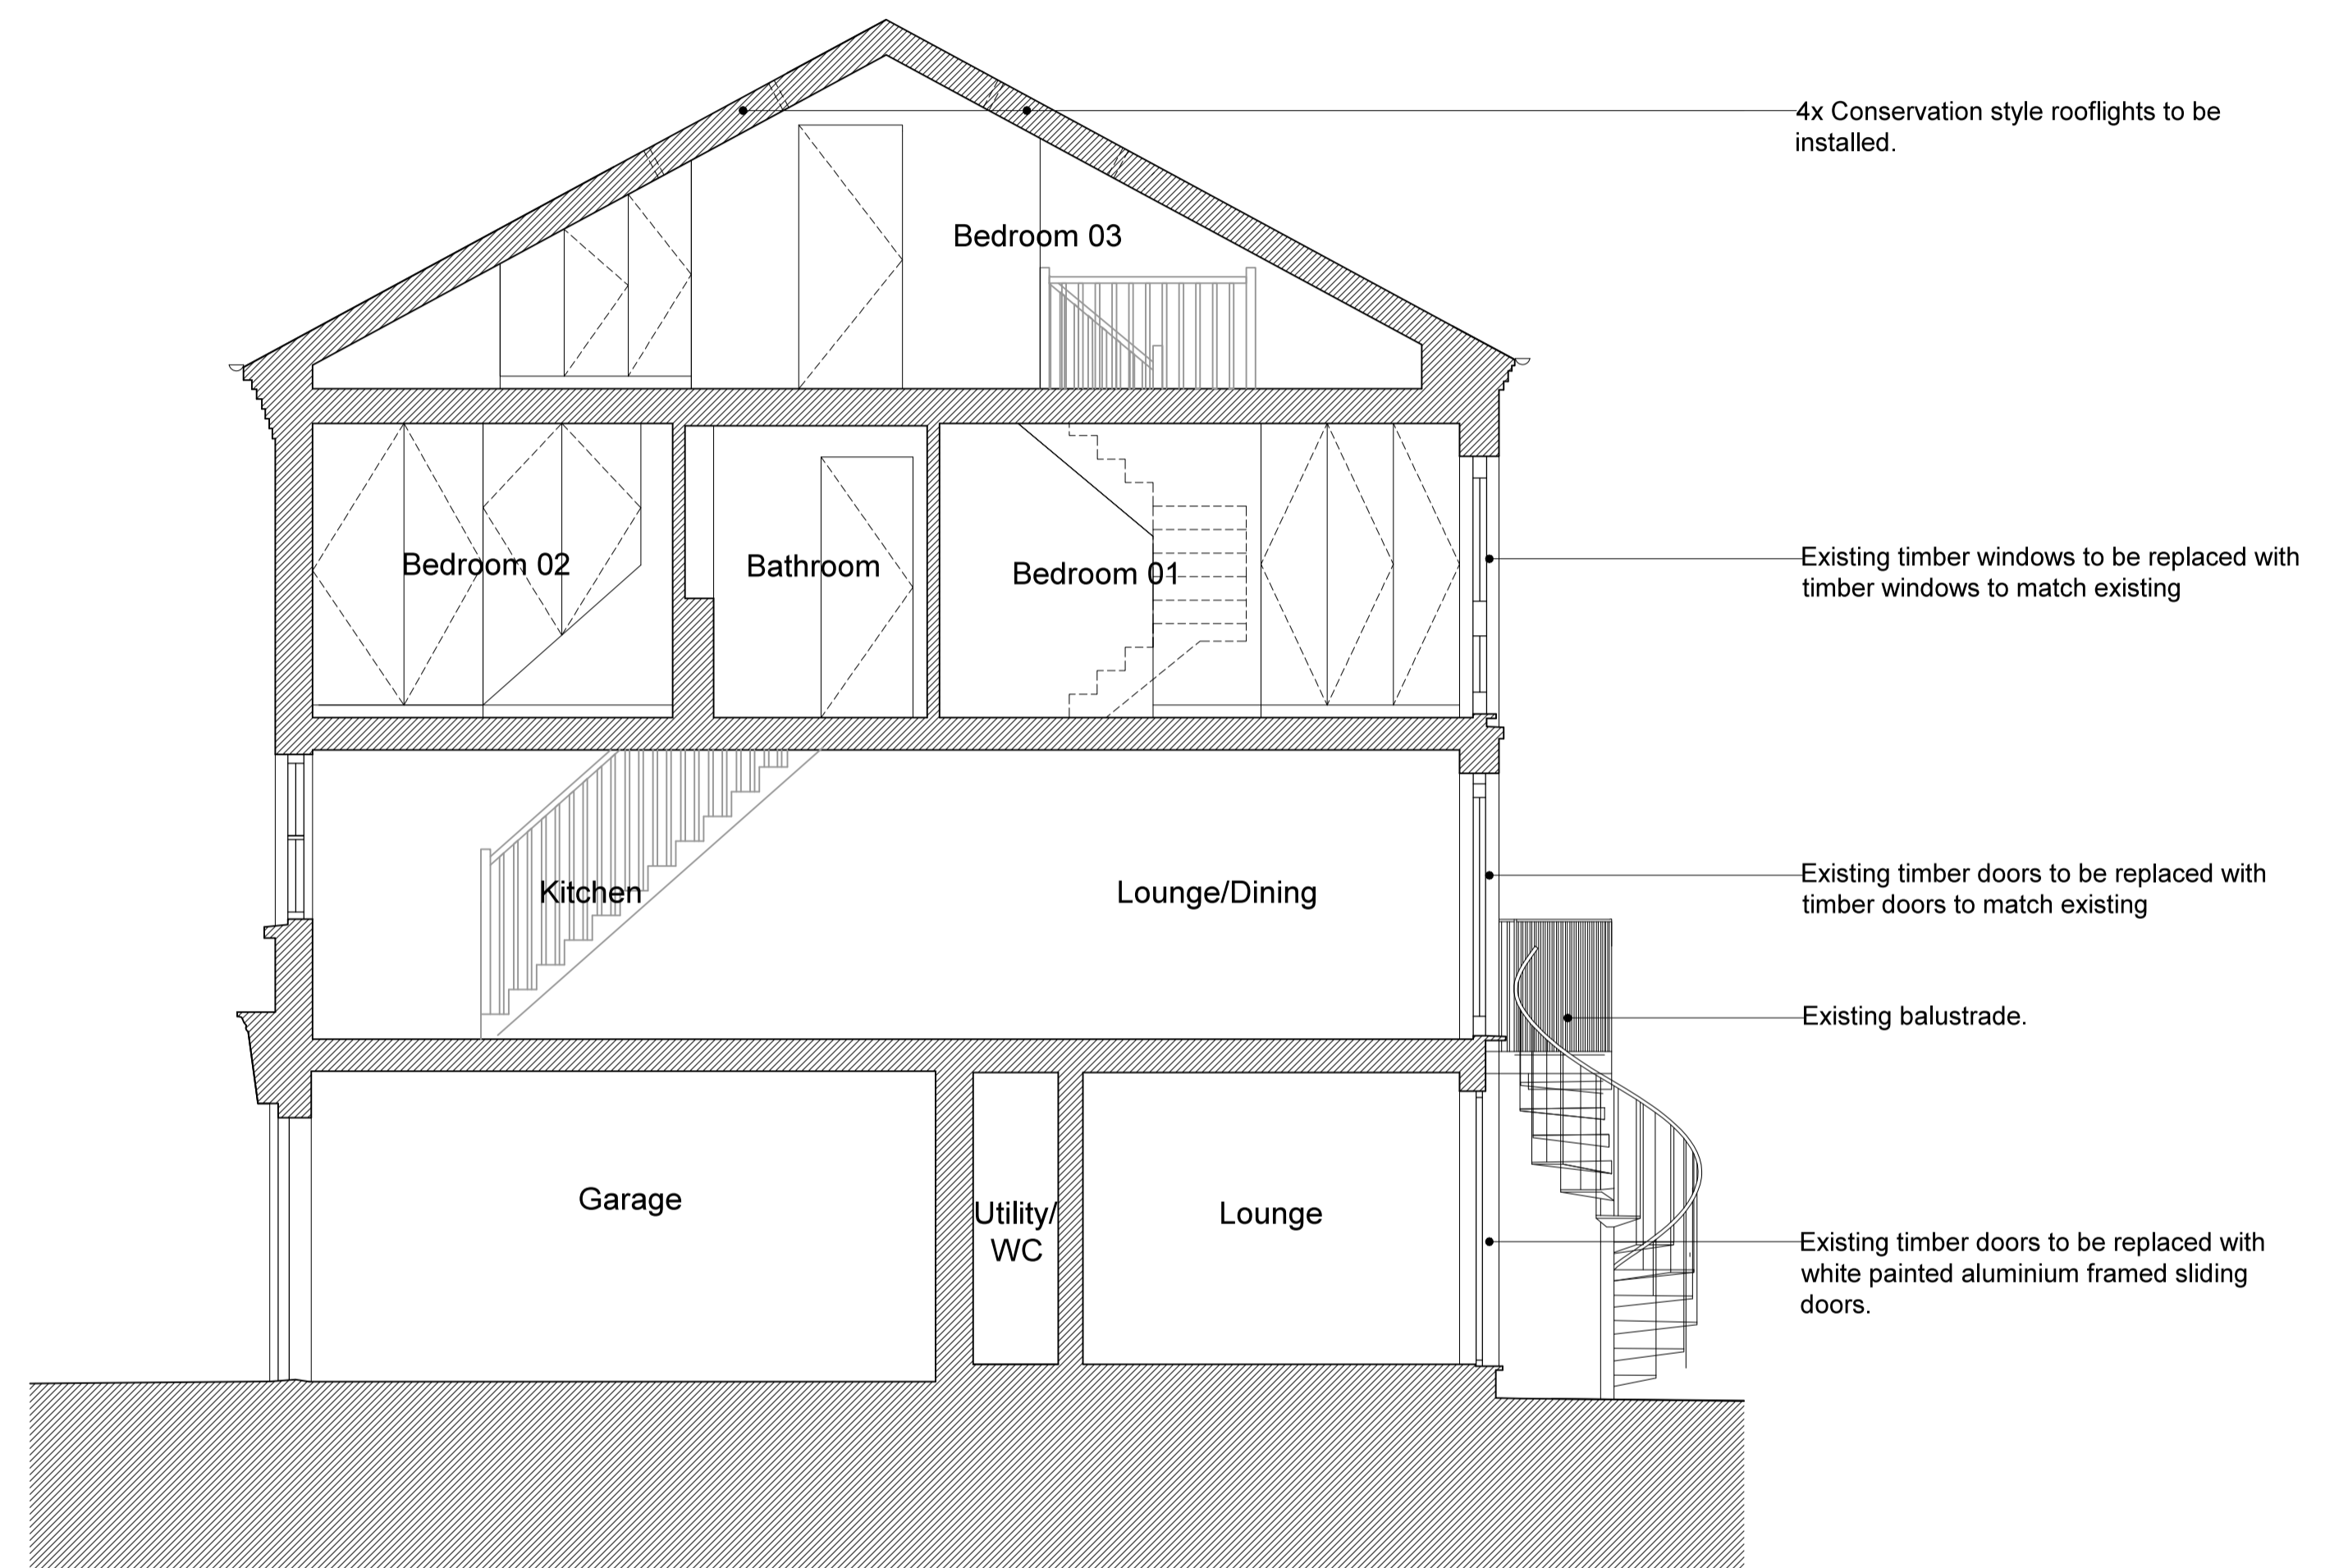

PROPOSED SECTION B-B

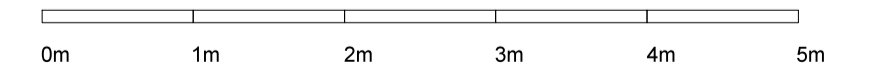

NICHOLAS SZCZEPANIAK ARCHITECTS	Project Title 21 ST PAULS MEWS	Drawing Number 005	Date 21.12.17	Drawn YT	Rev A	Rev Date 02/07/18	Description Proposed timber door and window on 1st and 2nd floor to match existing.	Rev	Rev Date	Description
	Drawing Title PROPOSED SECTIONS	Format A1	Scale 1:50	Checked NSA	Rev	Rev Date	Description Existing balustrade retained.	Rev	Rev Date	Description
1st Floor, 76 Brewer Street, Soho, London, W1F 9TX studio@nicholasszczepaniak.com	Project Reference 072	Revision A	Status PLANNING	Authorised NSA	Rev	Rev Date	Description	Rev	Rev Date	Description