

- Remove sloped roof
- Full removal of existing facade and roof
- Removal of top storey extension
- Removal of pass door and adjacent glazing



Elevation 1

GENERAL NOTE
 1. DO NOT SCALE FROM THIS DRAWING
 2. THE DIMENSIONS SHOWN ON THIS DRAWING HAVE BEEN BASED ON SURVEY INFORMATION PROVIDED BY CAD PLAN SURVEYORS
 3. ALL LEVELS AND DIMENSIONS TO BE CHECKED ON SITE AND ANY DISCREPANCIES NOTED TO THE ARCHITECT IMMEDIATELY.
 4. THIS DRAWING IS TO BE READ IN CONJUNCTION WITH ALL RELEVANT CONSULTANTS' DRAWINGS AND SPECIFICATIONS.
 5. THIS DRAWING IS COPYRIGHT AND MUST NOT BE REPRODUCED WITHOUT THE PRIOR WRITTEN AGREEMENT OF THE ARCHITECT.



NO	DATE	DESCRIPTION
1	29/09/17	RSE ISSUED FOR PLANNING

TREHEARNE ARCHITECTS
 PROJECT: SHAFTESBURY PLC NEAL STREET DEVELOPMENT
 DRAWING: EXISTING NEAL STREET ELEVATION
 SCALE: 1:50@A1 DATE: 09/16 PROJECT: LI815 DRAWING NO: E(-)10 REVISION: #
 33 HIGH HOLBORN LONDON WC1V 6AQ 020 7428 8790 www.trehearne.co.uk

Remove roof/s



39 NEAL STREET (SHORTS GARDENS)

datum 20.00m

Elevation 2

- GENERAL NOTE**
1. DO NOT SCALE FROM THIS DRAWING
 2. THE DIMENSIONS SHOWN ON THIS DRAWING HAVE BEEN BASED ON SURVEY INFORMATION PROVIDED BY CAD PLAN SURVEYORS
 3. ALL LEVELS AND DIMENSIONS TO BE CHECKED ON SITE AND ANY DISCREPANCIES NOTED TO THE ARCHITECT IMMEDIATELY.
 4. THIS DRAWING IS TO BE READ IN CONJUNCTION WITH ALL RELEVANT CONSULTANTS' DRAWINGS AND SPECIFICATIONS.
 5. THIS DRAWING IS COPYRIGHT AND MUST NOT BE REPRODUCED WITHOUT THE PRIOR WRITTEN AGREEMENT OF THE ARCHITECT.

PROJULATIONS/NOTES

REVISIONS

DATE

SCALE

REVISIONS

NO.	DATE	DESCRIPTION
* 29 09 17	RSE	ISSUED FOR PLANNING


TREHEARN ARCHITECTS

SHAFTESBURY PLC NEAL STREET DEVELOPMENT


EXISTING SHORTS GARDENS ELEVATION

1:50 @ A1 09/16 L1815 E(-)11

31 HIGH HOUBORN, LONDON, W6 0AU 020 7421 1790 www.trehearn.co.uk

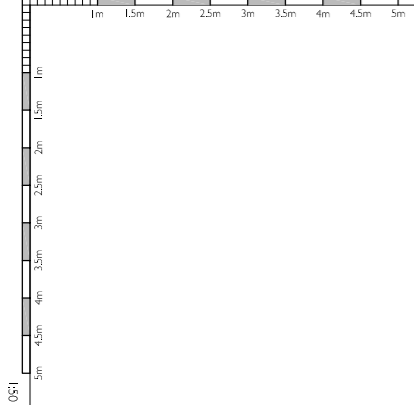

■ Removal of top storey extension

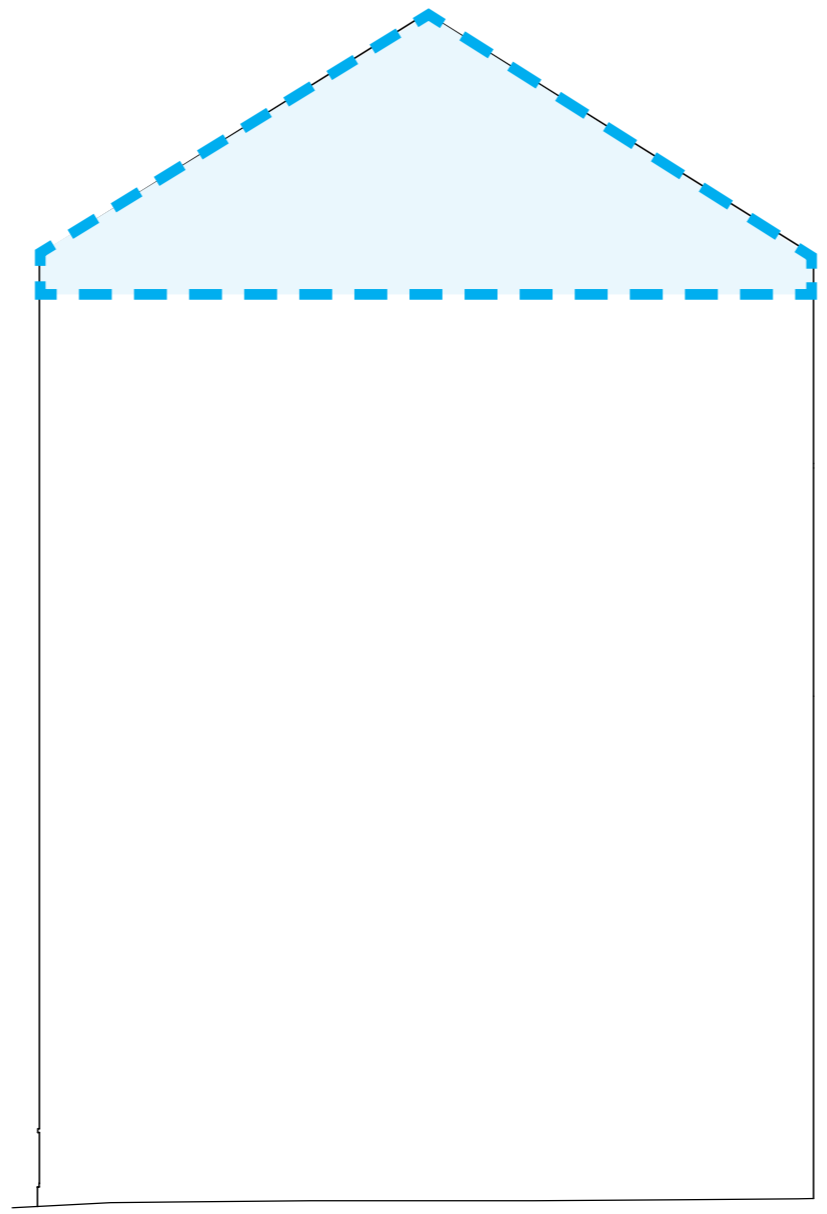

← 47-49 NEAL STREET →

datum 20.00m datum 20.00m

Elevation 6


GENERAL NOTES

- 1. DO NOT SCALE FROM THIS DRAWING
- 2. THE DIMENSIONS SHOWN ON THIS DRAWING HAVE BEEN BASED ON SURVEY INFORMATION PROVIDED BY CAD PLAN SURVEYORS
- 3. ALL LEVELS AND DIMENSIONS TO BE CHECKED ON SITE AND ANY DISCREPANCIES NOTED TO THE ARCHITECT IMMEDIATELY.
- 4. THIS DRAWING IS TO BE READ IN CONJUNCTION WITH ALL RELEVANT CONSULTANTS' DRAWINGS AND SPECIFICATIONS.
- 5. THIS DRAWING IS COPYRIGHT AND MUST NOT BE REPRODUCED WITHOUT THE PRIOR WRITTEN AGREEMENT OF THE ARCHITECT.

PRECEDENCE NOTES

*

KEY

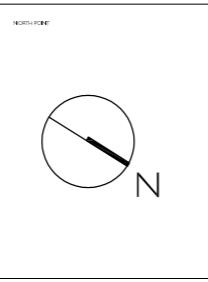

REVISION

NO.	DESCRIPTION	DATE
1	29 09 17 RSE ISSUED FOR PLANNING	

NO.	DESCRIPTION	DATE	BY	CHECKED

TREHEARNE ARCHITECTS
PROJECT: SHAFTESBURY PLC NEAL STREET DEVELOPMENT
SUBJECT: EXISTING FLANK ELEVATION
SCALE: 1:50 @ A1 DATE: 09/16 DRAWING NO: L1815 DRAWING REV: E(-)12
33 HIGH HOLBORN, LONDON, WC1H 7JQ TEL: 020 7421 1790 WWW.TREHEARNEARCHITECTS.CO.UK