



**NOTES:**

1. ALL DIMENSIONS IN METRES UNLESS OTHERWISE STATED.
2. DO NOT SCALE FROM THIS DRAWING FOR SET OUT PURPOSES.
3. IF STATUTORY UNDERTAKERS PLANT IS INDICATED AS PRESENT WITHIN THE FOOTPRINT, EXCAVATION WILL TAKE PLACE USING APPROPRIATE AVOIDANCE TECHNIQUES.
4. WHERE POSSIBLE ALL MATERIALS NOT BEING RE-USED ON SITE ARE TO BE REMOVED TO CONTRACTORS YARD FOR RECYCLING OR ENVIRONMENTALLY FRIENDLY DISPOSAL IN ACCORDANCE WITH ISO 14001.

**KEY:**

	LAMP COLUMN
	ROAD MARKING
	GULLY
	EXISTING DOCKING POINTS AREA
	EXISTING LOCATION OF TERMINAL
	TACTILE PAVING
	CYCLE STAND
	STATUTORY UNDERTAKERS COVER (TEXT MAY SHOW EC, ELEC, ER, FH, GV, IC, KO, MH, SC, SV, TC, UC or WIM)

	REFUSE BIN
	TREE AND TREE PIT
	DUCTING
	POST
	BOLLARD
	SIGN POST
	PAY & DISPLAY MACHINE
	GUARDRAILING

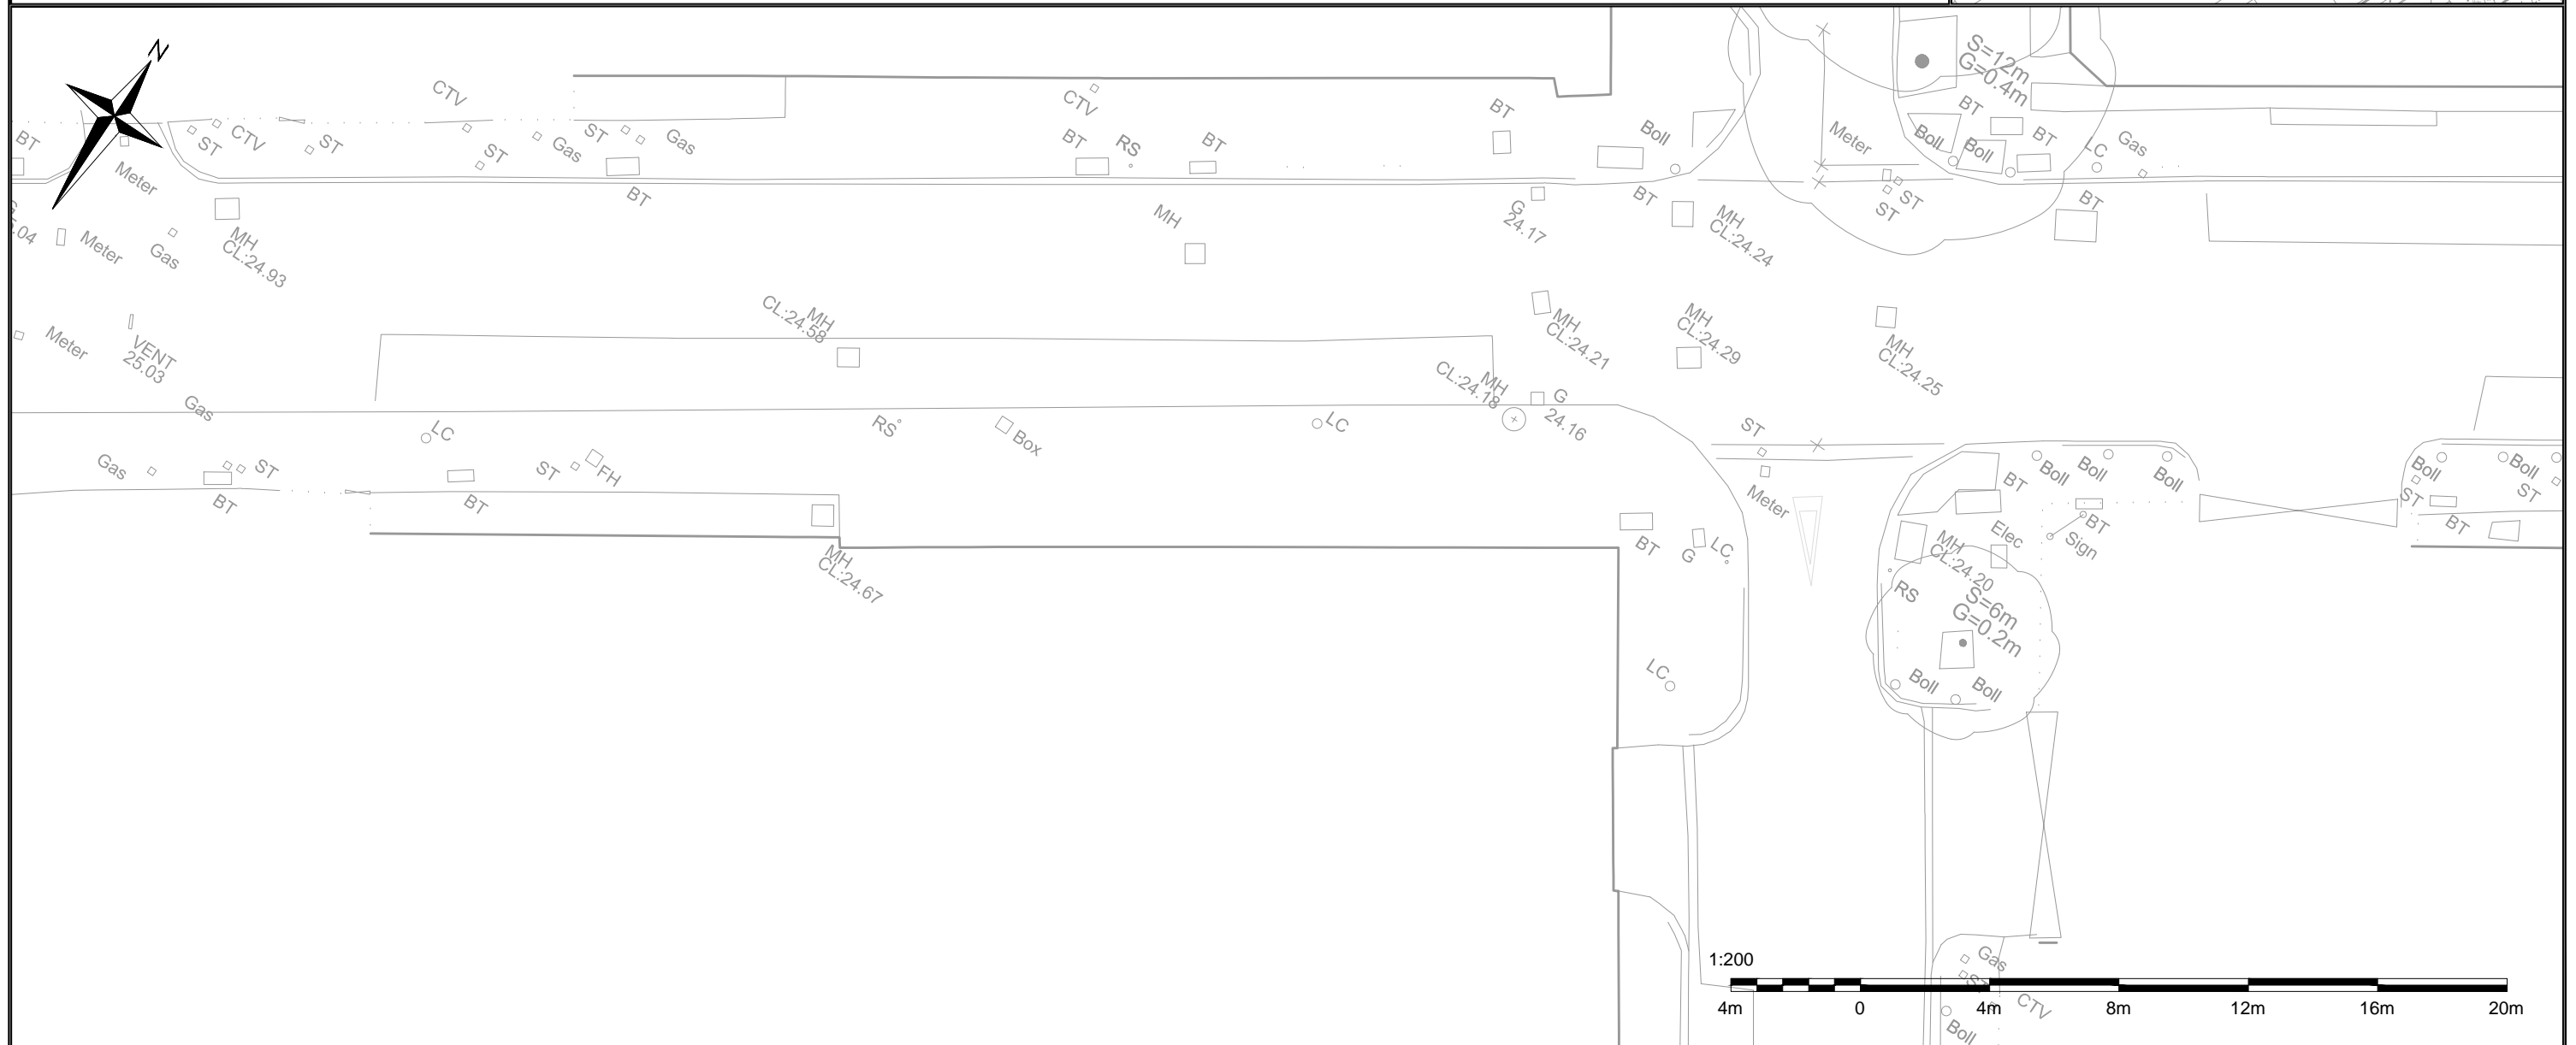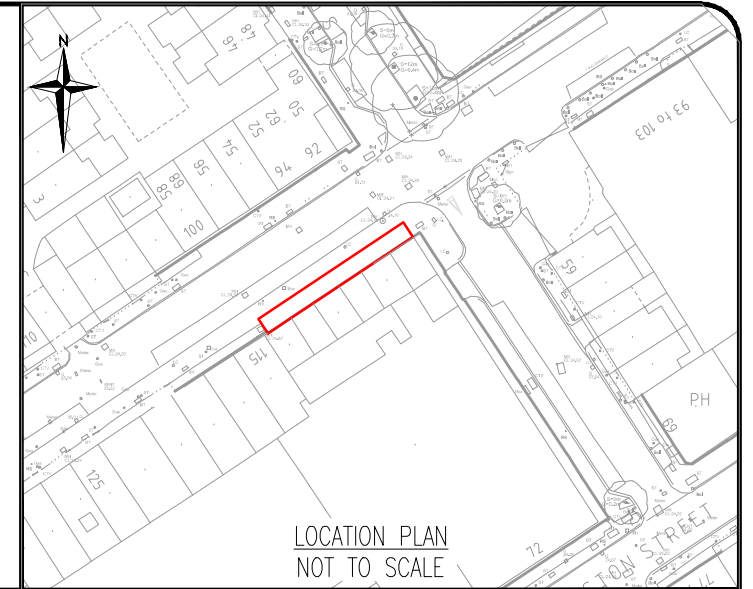

Sponsored Services  
230 Blackfriars Road  
London  
SE1 8NW



Project  
SANTANDER CYCLES

Drawing Title  
EXISTING LAYOUT  
DRUMMOND STREET (RELOCATION)

Borough		CAMDEN		
Site No.		CA074		
Date	Scale	Drn	Chk	App
15/11/17	1:200 @ A3	CK	OF	DK
Dwg N°	02-610242-EX			Rev
Status	FOR INFORMATION			—

Rev	Date	Description	Drn	Chk	App

© Crown copyright and database rights 2011 Ordnance Survey 100039971