



# sectional elevation AA as proposed

0 1 2 3 4 5 6 metres

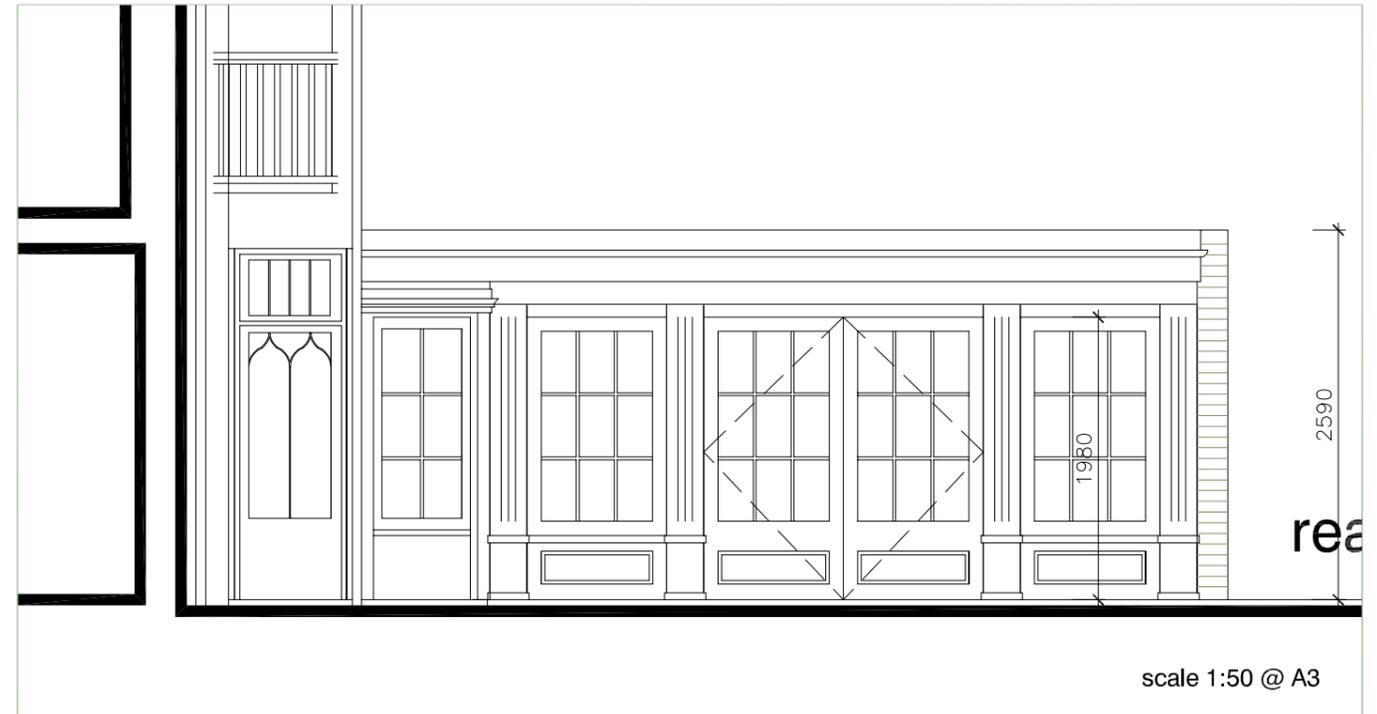

scales 1:50 @ A1  
1:100 @ A3

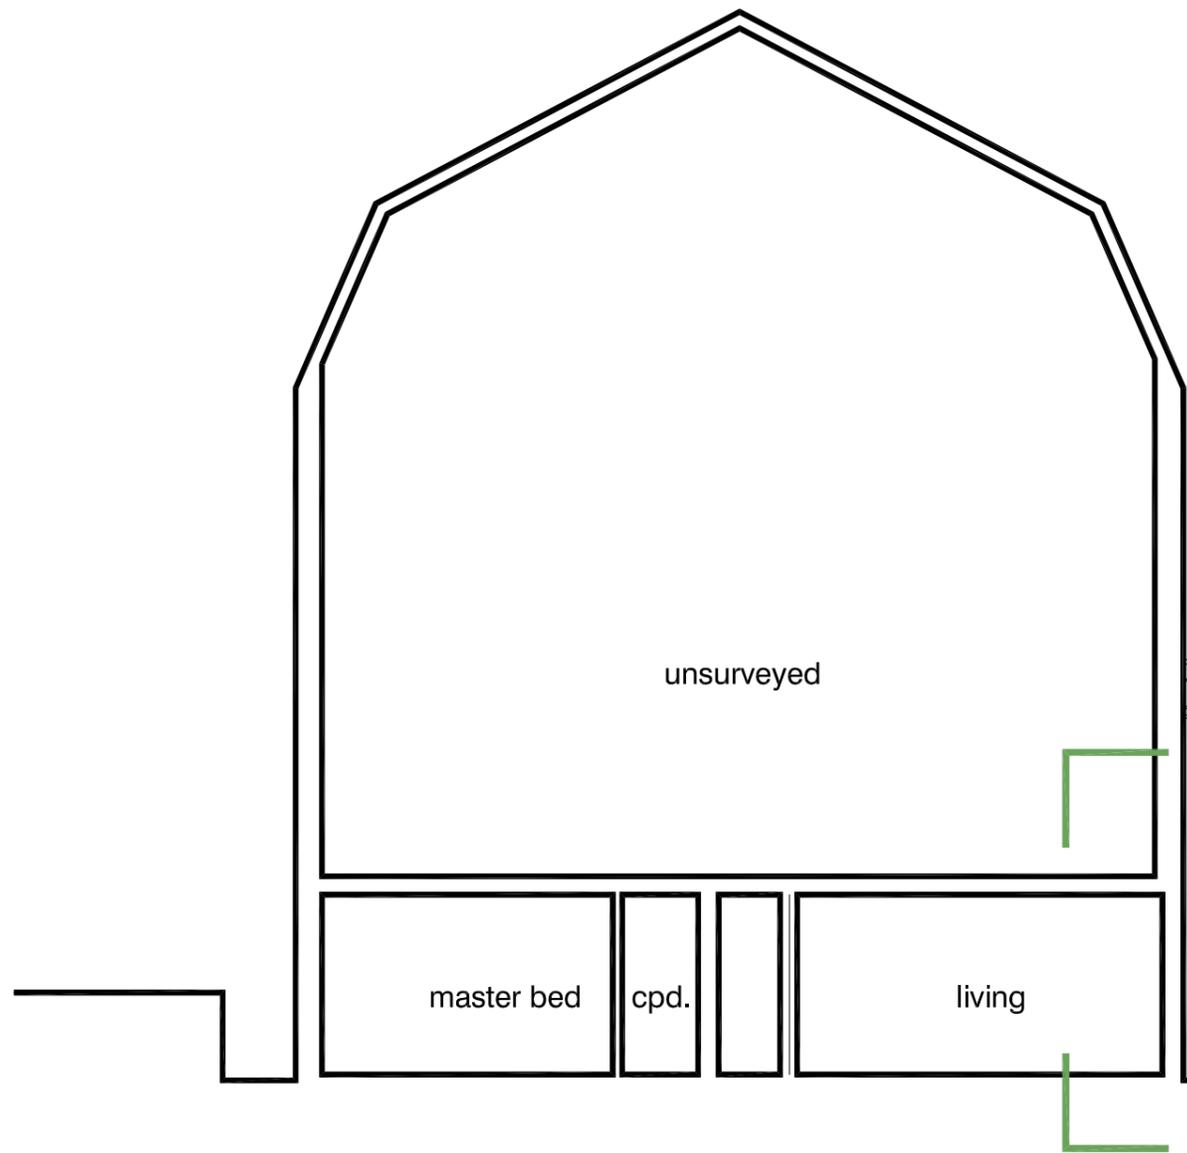

detail

detail

<b>DVM</b> ARCHITECTS		
<small>4a Murray Street . London . NW1 9RE Telephone 0207 485 2121 . Facsimile 0207 267 2527 e-mail: studio@dvmarch.com</small>		
Client John Burningham		
Project 4 East Heath Road London NW3 1BN		
Title Sectional Elevation AA AS PROPOSED		
Scale 1:50	Date 02.07.18	Job No. 1976
Drawing No. 1976-09	Rev. A	

All dimensions are to be checked on site.  
© This drawing is copyright and remains the property of David & Victoria Mercer  
at all times and may not be reproduced in part or whole without written consent.