



Internal Room Elevation

Scale: 1:10

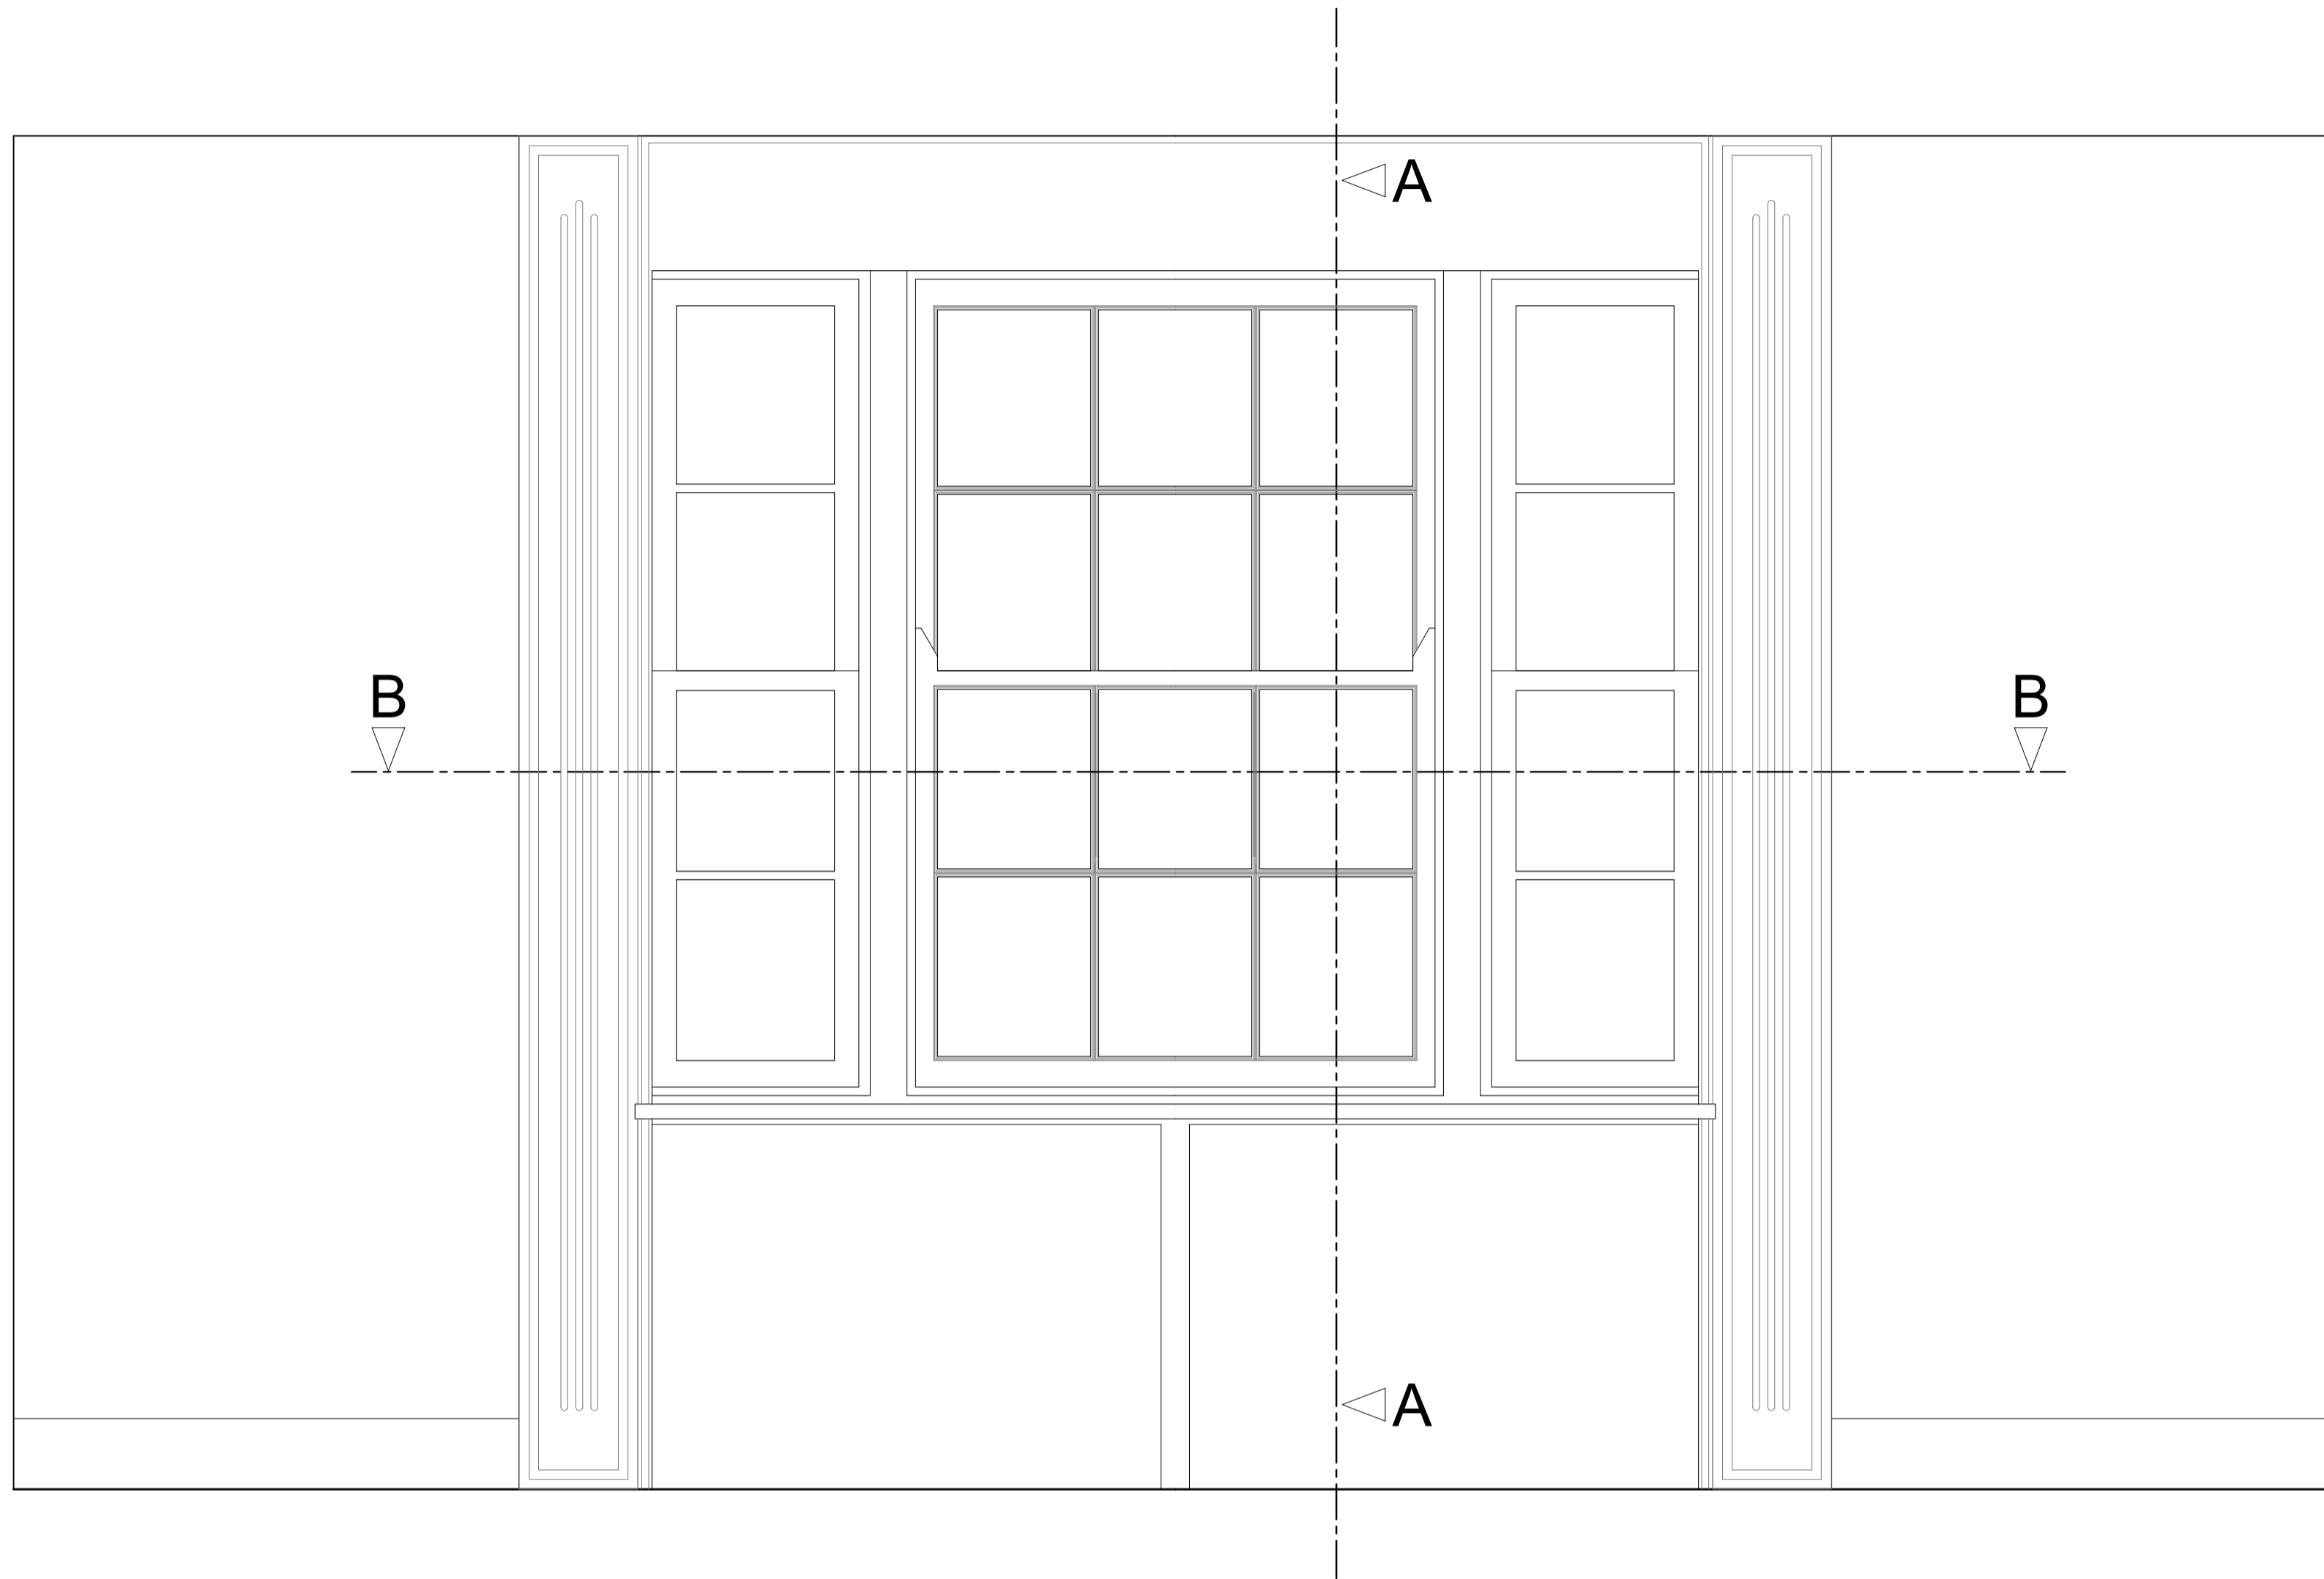


Section A-A through External Wall

Scale: 1:10

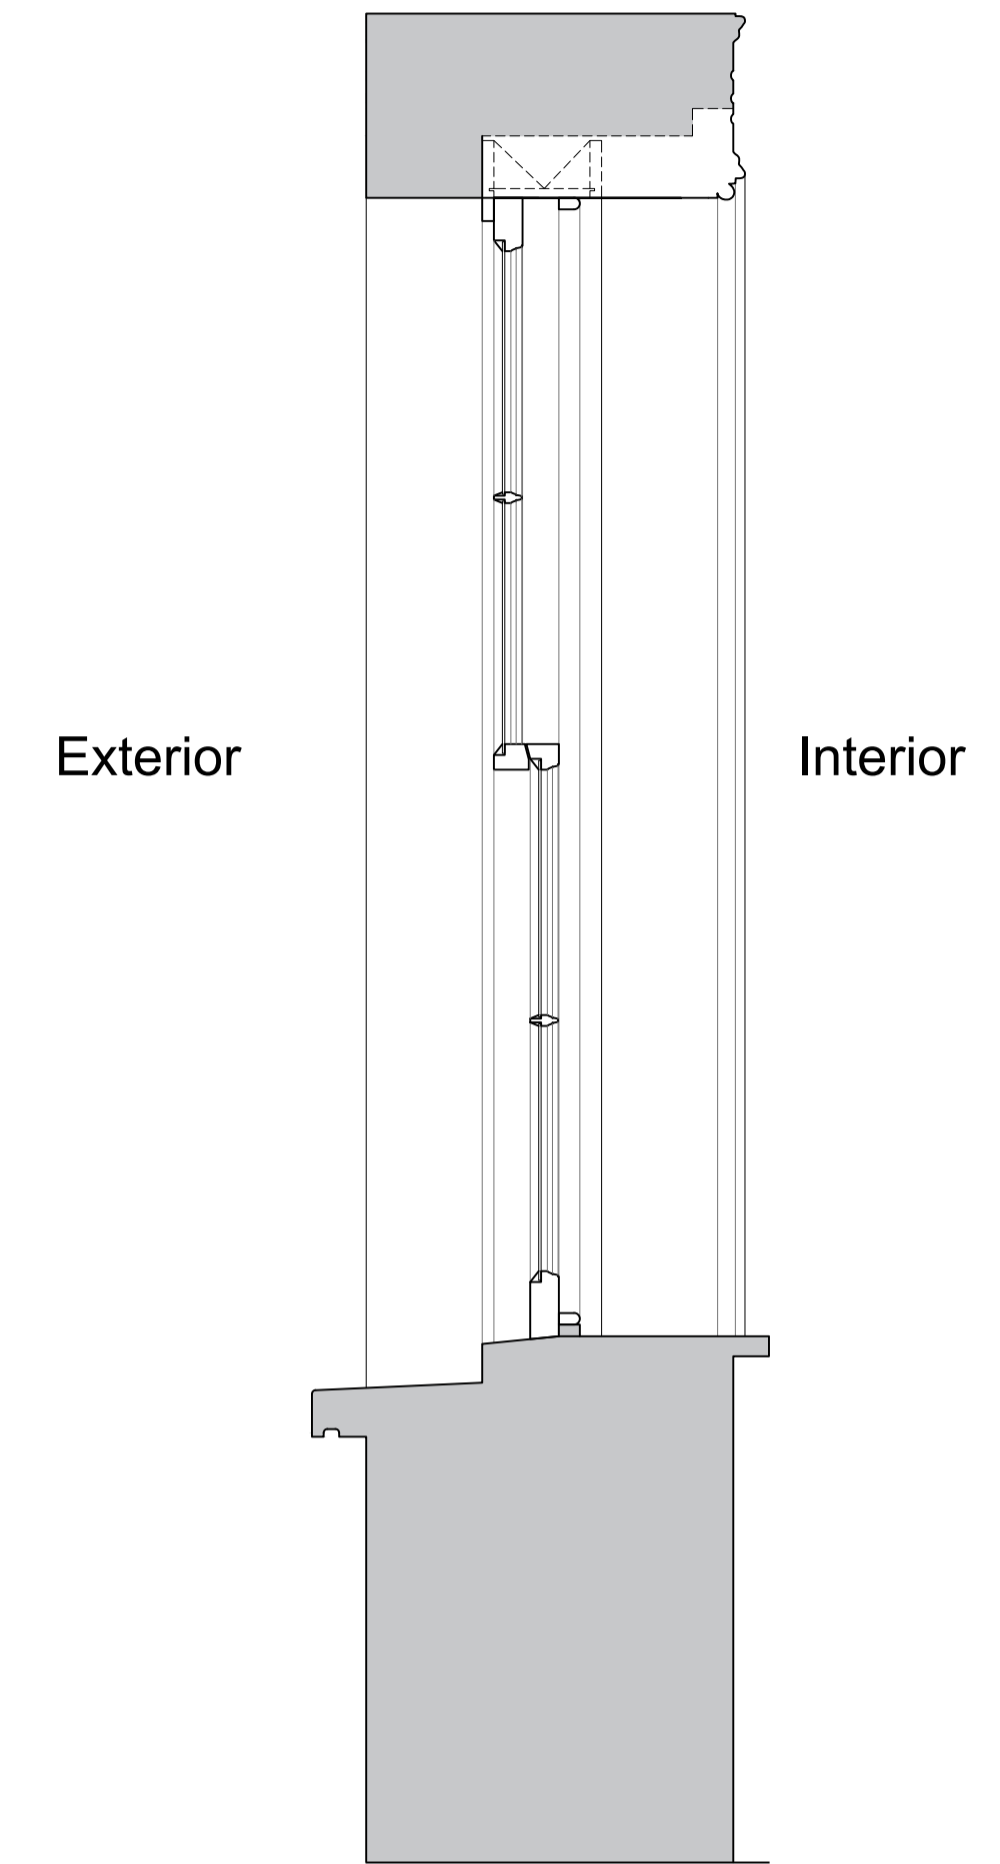

Plan Section B-B

Scale: 1:10

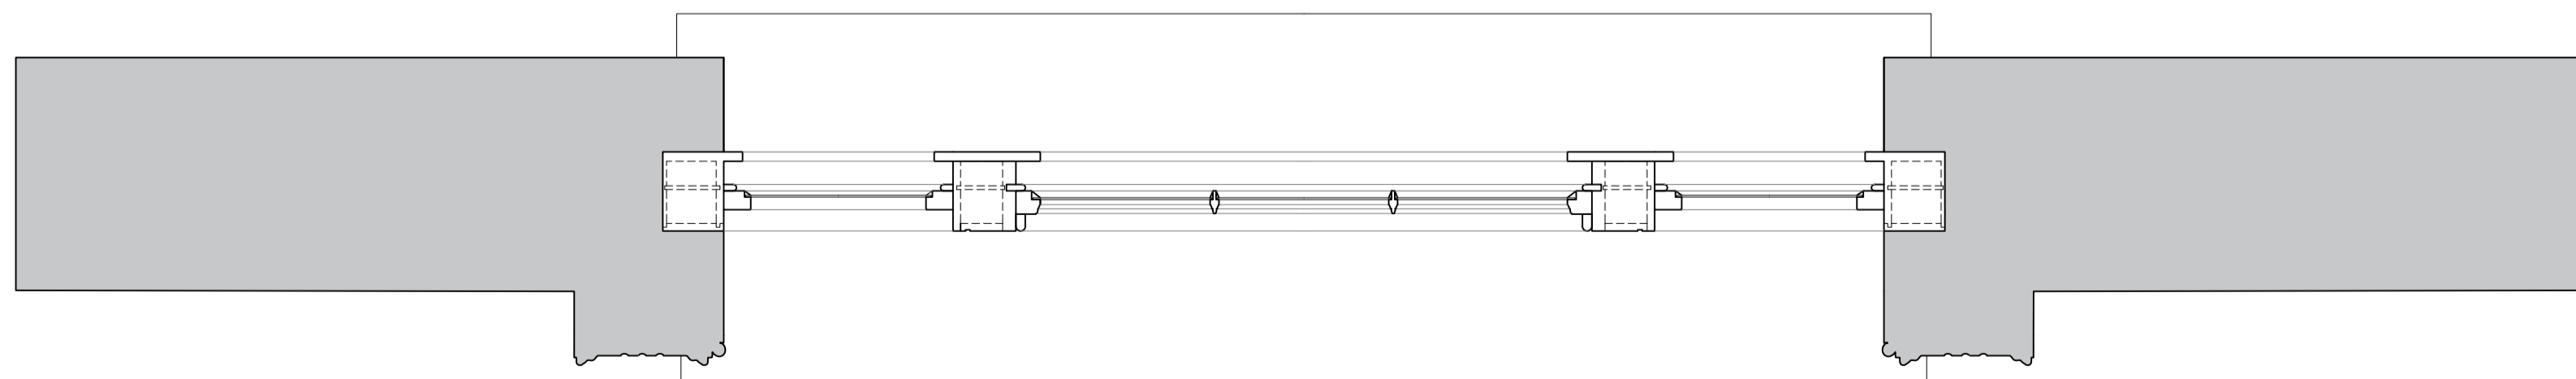

Revision	Date	Amendment
1.0	22-02-2018	Issued for listed building consent application

Do not reproduce this drawing without written permission.  
All dimensions are in millimetres unless stated otherwise.


**hs** engine for growth  
High Speed (HS2) Limited  
25th Floor  
UCL Building  
One Canade Square  
Canary Wharf  
London E14 5AB

**COSTAIN SKANSKA**  
Costain Skanska Joint Venture  
UCL Building  
132 Hampstead Road  
London  
NW1 2PS

Site Address			
12 Park Village East, London NW1			
Drawing Title			
First Floor Bedroom: EXISTING Window Joinery Details - Sheet 1 of 5			
Issued by	Drawn by	Checked by	Presentation Scale
AP	AP	GA	as shown @ A1
Date	Drawing No.	Revision	
22-02-2018	WPI P002 NI - 12PVE-EX-FF-J-01	1.0	


Internal Room Elevation with Secondary Glazing Installed

Scale: 1:10

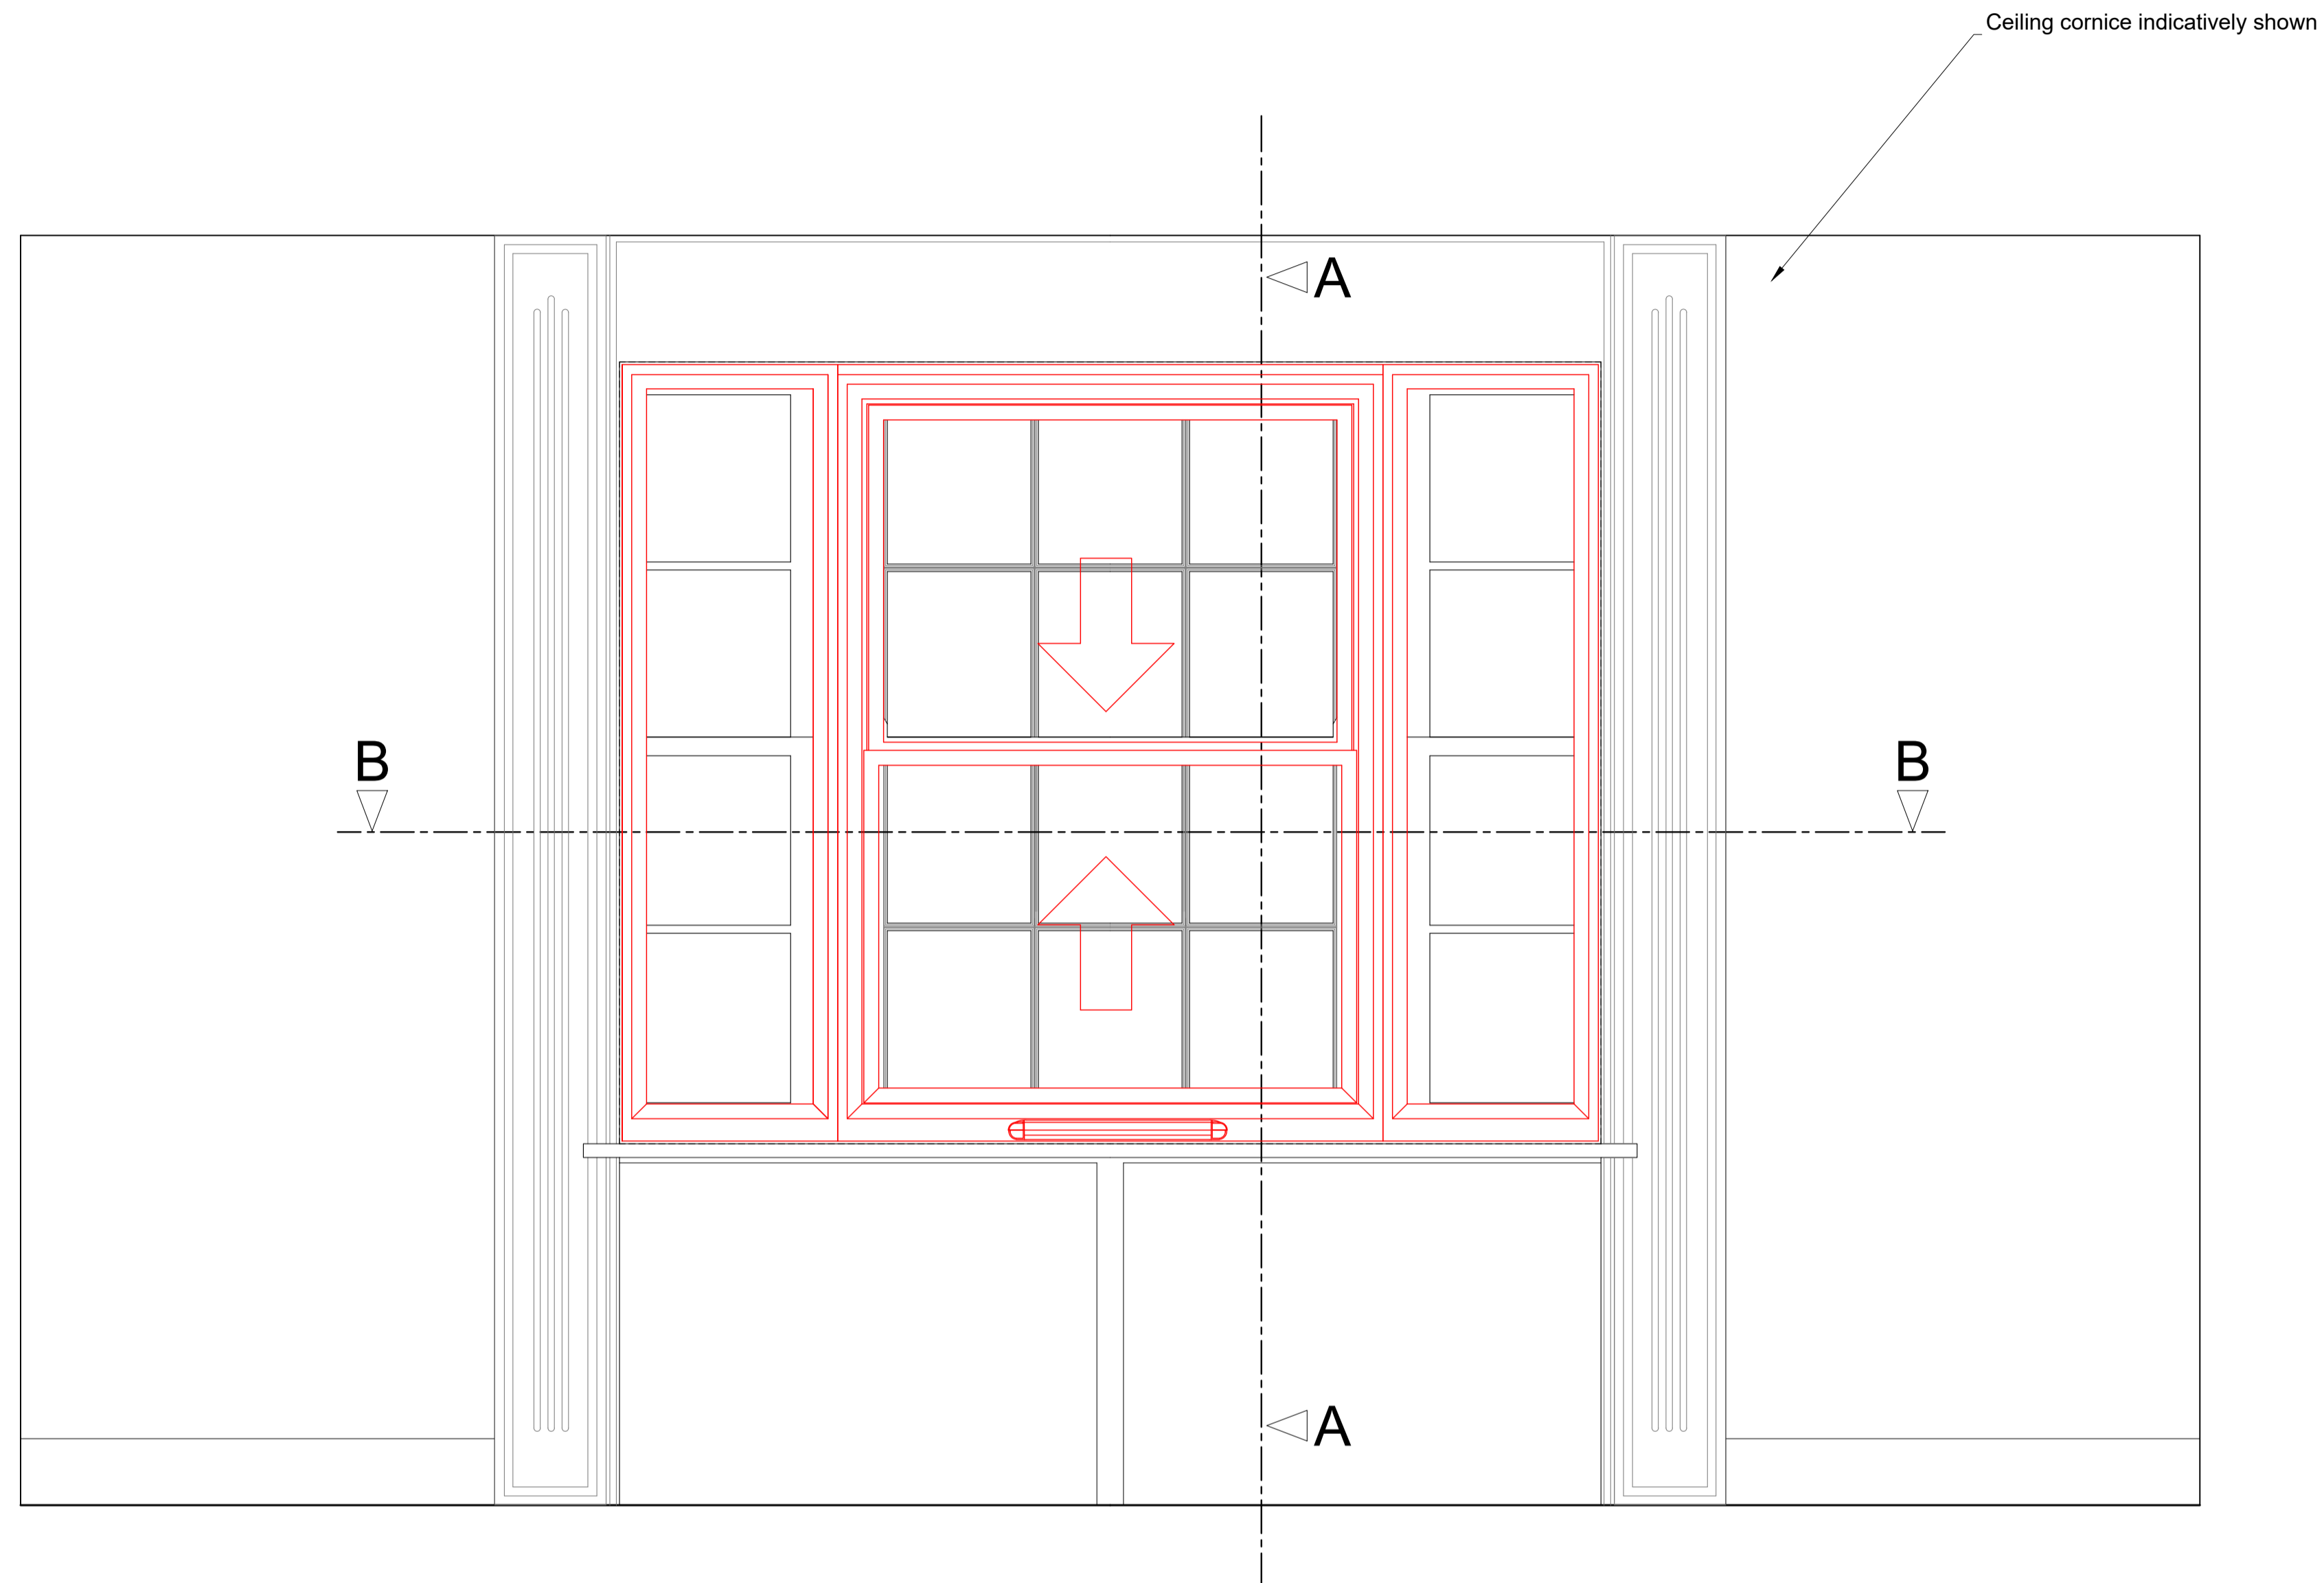


Section A-A through External Wall with Secondary Glazing Installed

Scale: 1:10

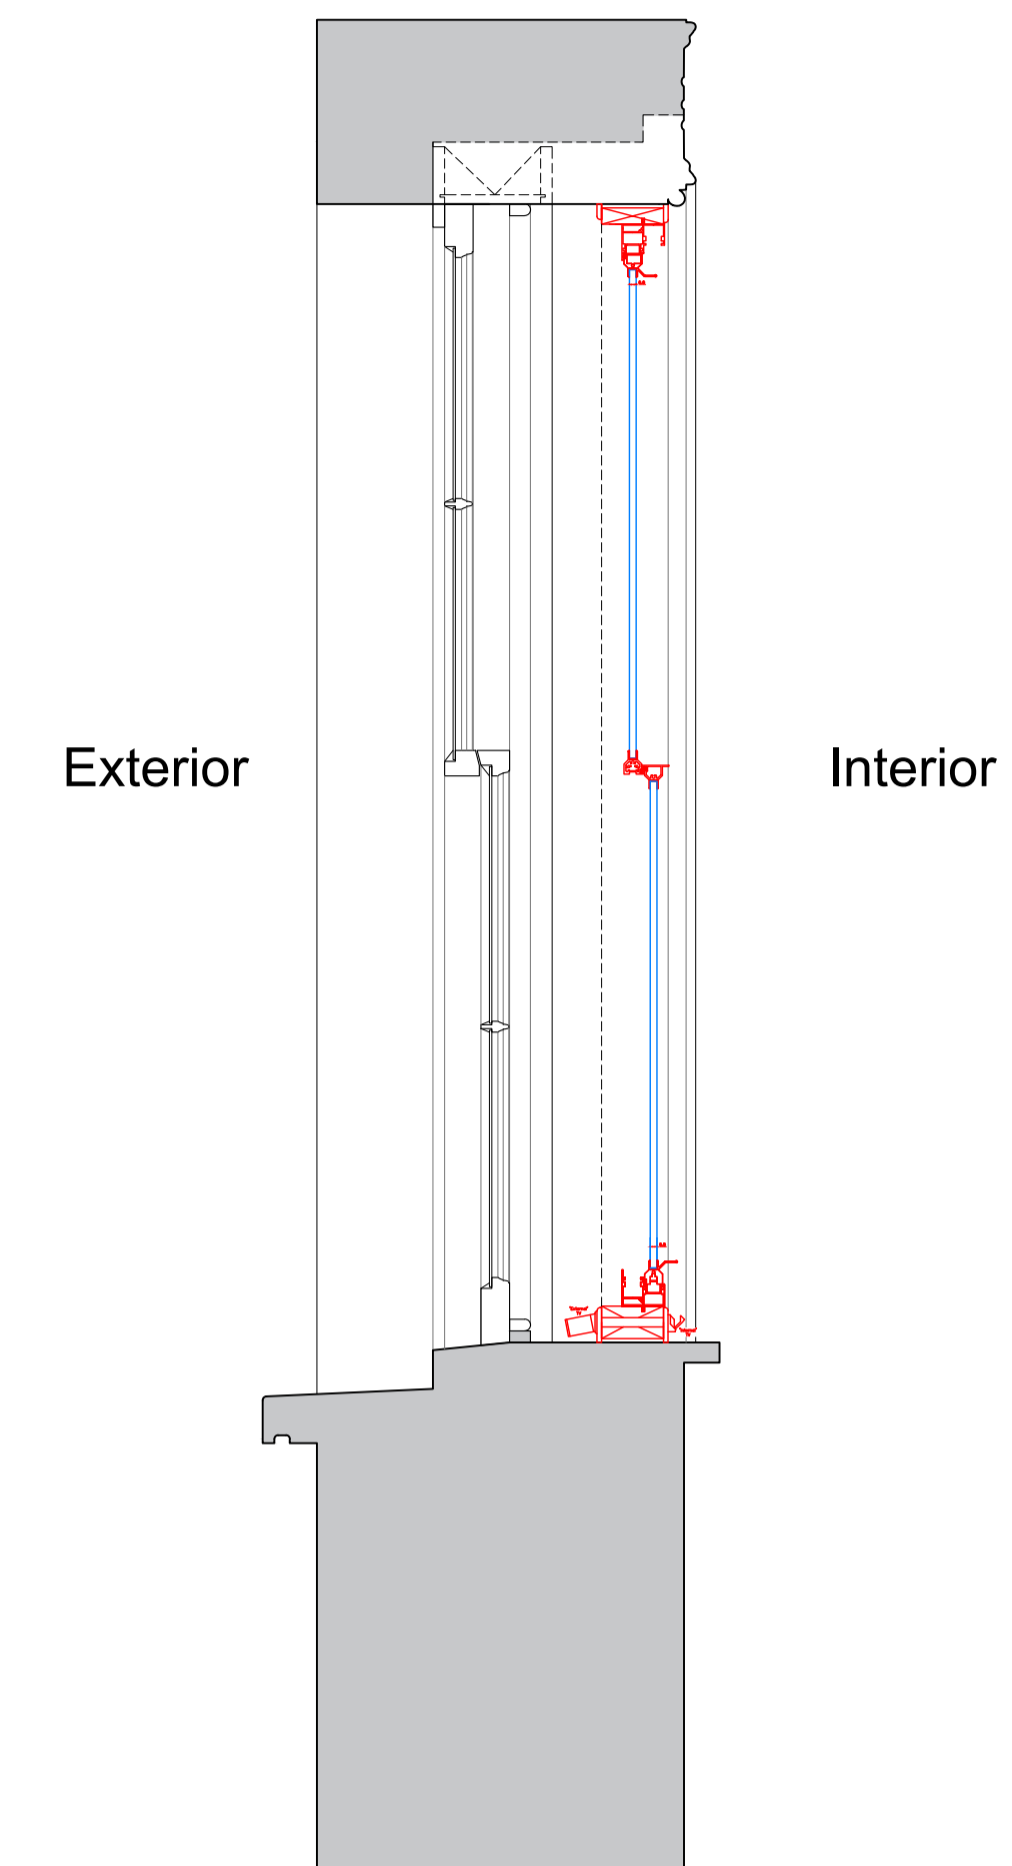

Plan Section B-B with Secondary Glazing Installed

Scale: 1:10

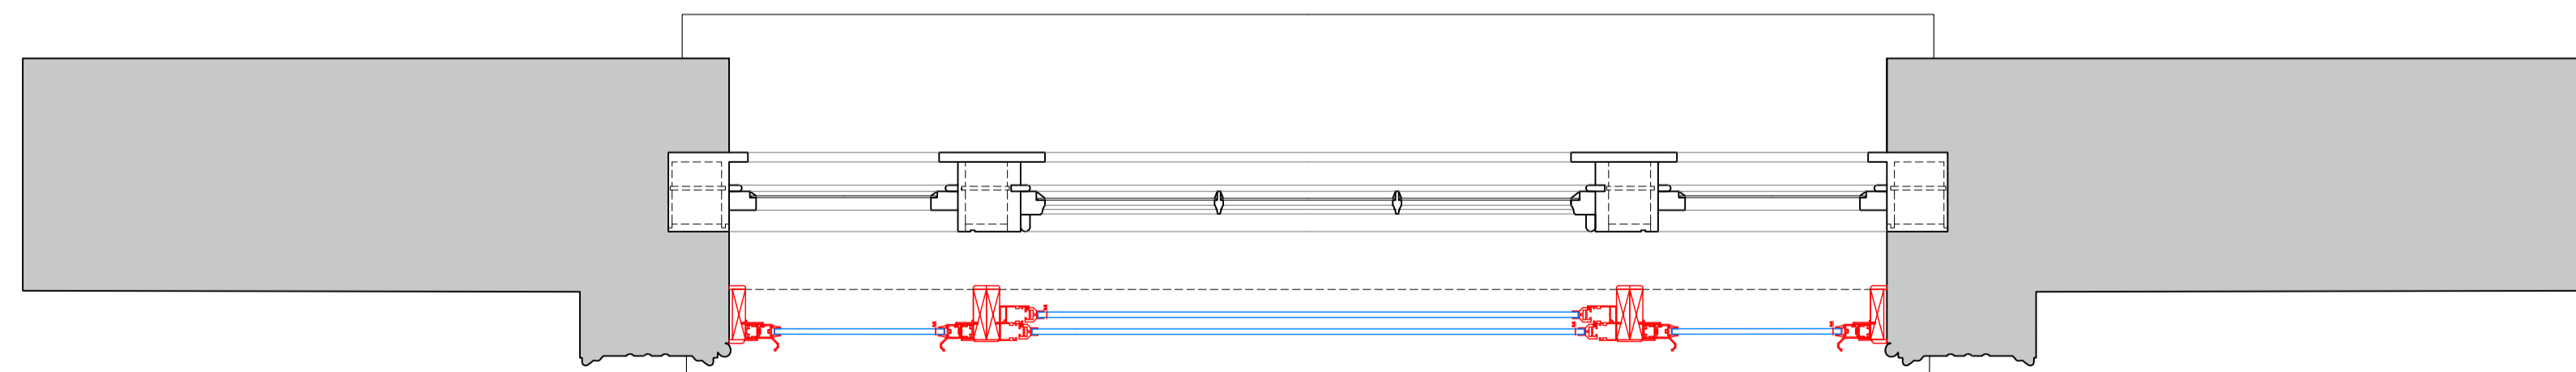

SECONDARY GLAZING SHOWN IN RED FOR VISUAL CLARITY ONLY

Revision	Date	Amendment
1.0	22-02-2018	Issued for listed building consent application

Do not reproduce this drawing without written permission.  
All dimensions are in millimetres unless stated otherwise.

**hs** engine for growth  
High Speed (HS2) Limited  
25th Floor  
UCL Building  
One Canade Square  
Canary Wharf  
London E14 5AB

**COSTAIN SKANSKA**  
Costain Skanska Joint Venture  
UCL Building  
132 Hanger Lane Road  
London  
NW1 2PS

Site Address  
12 Park Village East, London NW1  
Drawing Title  
First Floor Bedroom: PROPOSED Secondary Glazing Details - Sheet 2 of 5  
Drawn by  
AP  
Checked by  
GA  
Presentation Scale  
as shown @ A1  
Date  
22-02-2018  
Drawing No  
WPI P002 NI - 12PVE-PR-FF-J-01.1  
Revision  
1.0

SECONDARY GLAZING SHOWN IN RED FOR VISUAL CLARITY ONLY

A

B

B

A

Internal Elevation with Shutters Open

Revision	Date	Amendment
1.0	22-02-2018	Issued for listed building consent application

Do not reproduce this drawing without written permission.  
 All dimensions are in millimetres unless stated otherwise.


**hs** engine for growth  
 High Speed (HS2) Limited  
 25th Floor  
 One Canade Square  
 Canary Wharf  
 London E14 5AB

**COSTAIN SKANSKA**  
 Costain Skanska Joint Venture  
 UCL Building  
 132 Hangerhead Road  
 London  
 NW1 2PS

Site Address 12 Park Village East, London NW1			
Drawing Title First Floor Bedroom: PROPOSED Secondary Glazing Details - Sheet 3 of 5			
Issued by AP	Drawn by AP	Checked by GA	Presentation Scale 1:5 @ A1
Date 22-01-2018	Drawing No. WPI P002 NI - 12PVE-PR-FF-J-01.2		Revision 1.0

Section A-A through External Wall

Scale: 1:5

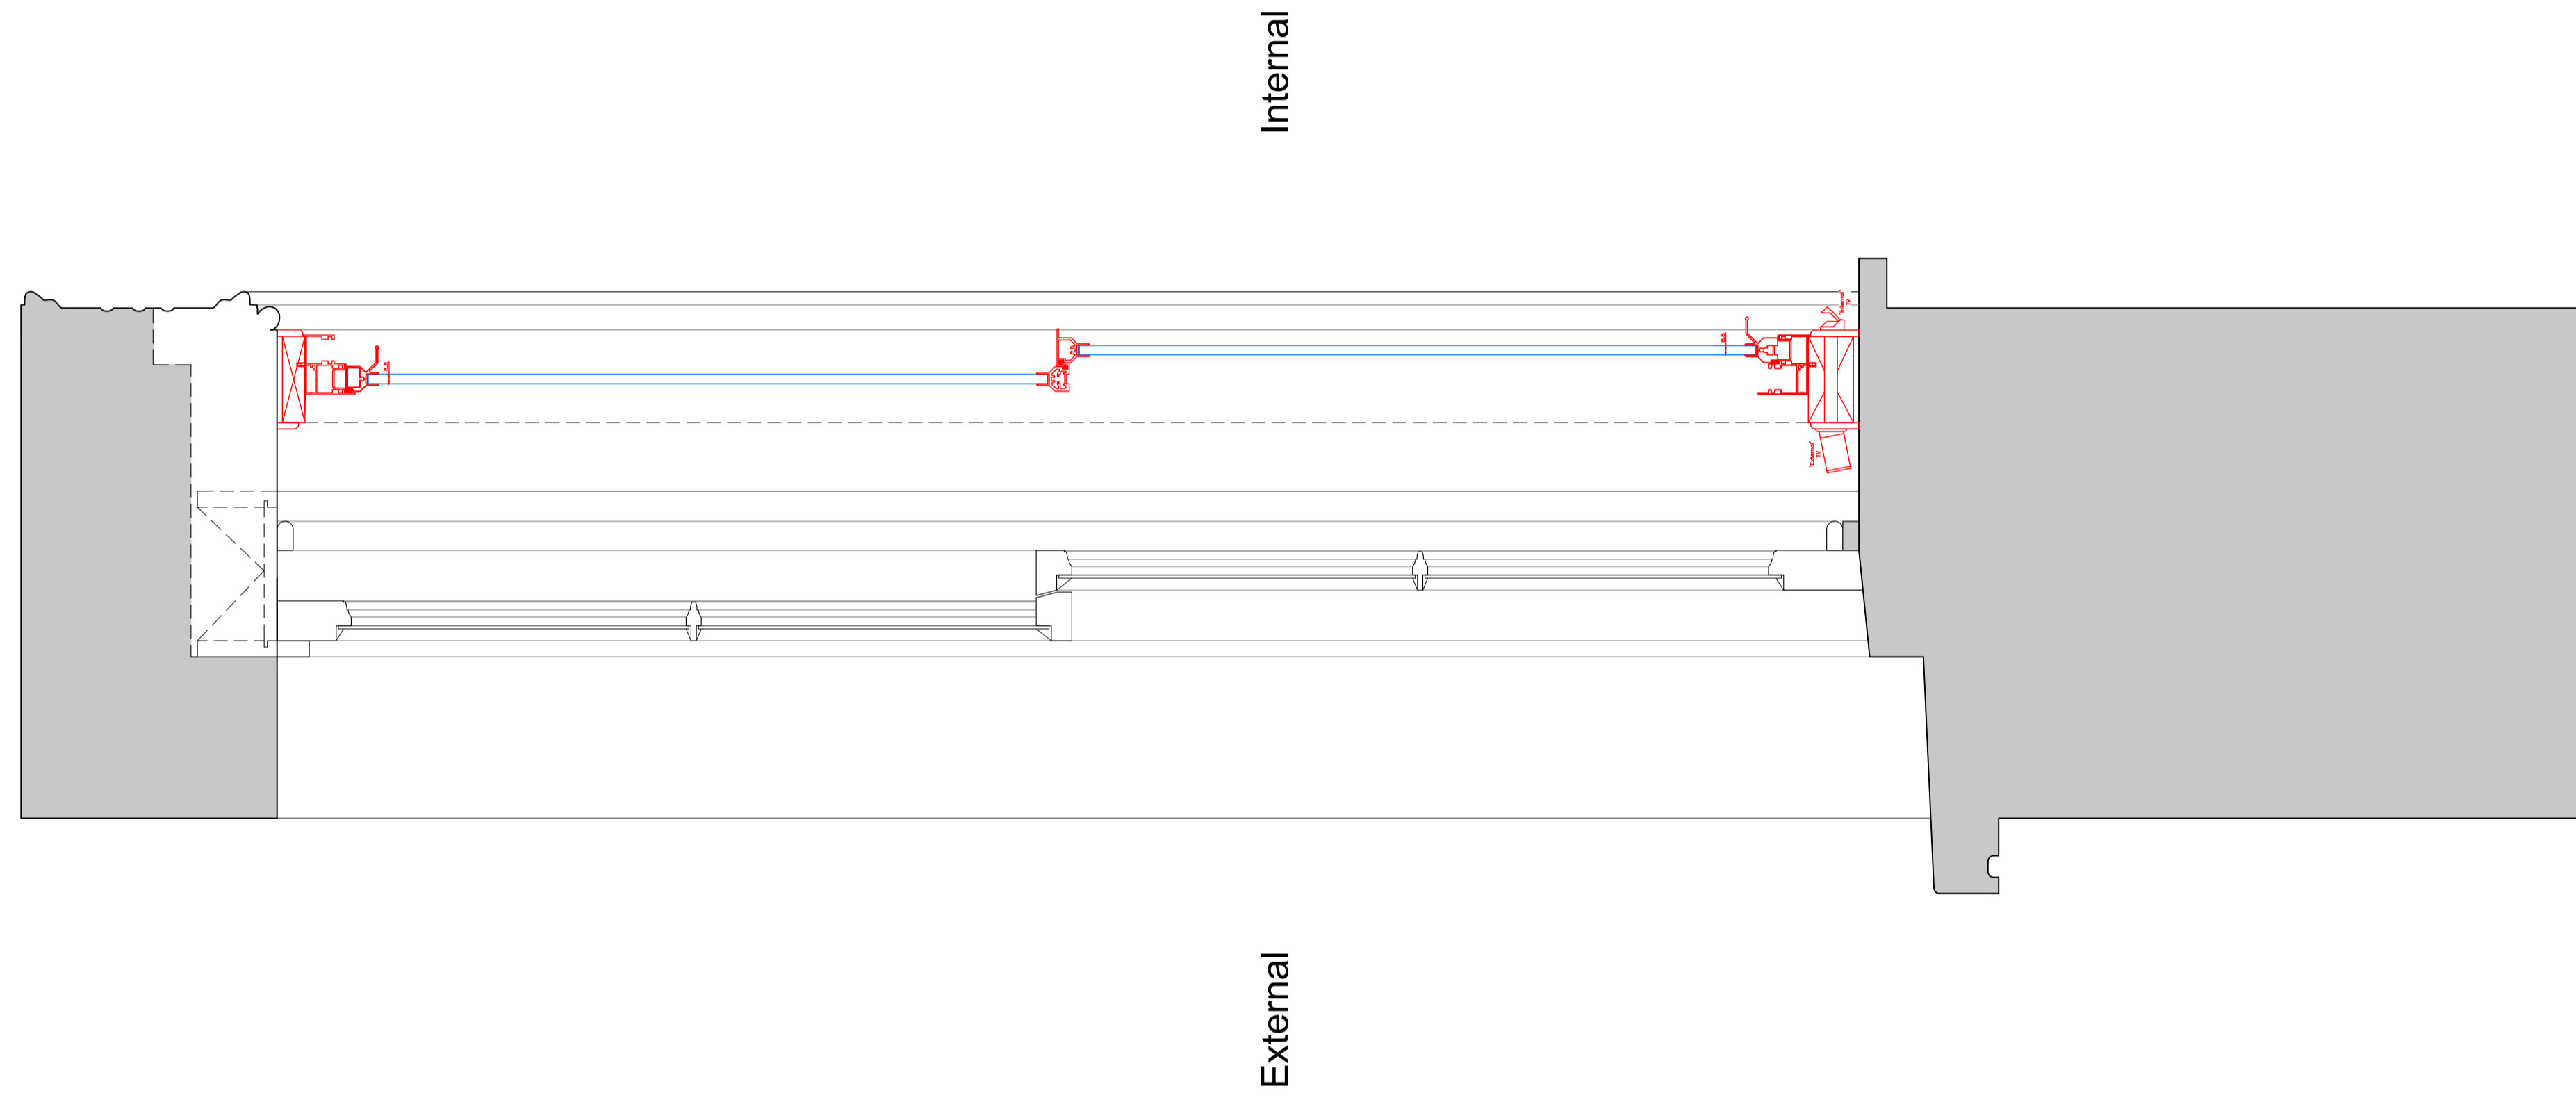

SECONDARY GLAZING SHOWN IN RED FOR VISUAL CLARITY ONLY

Revision	Date	Amendment
1.0	22-02-2018	Issued for listed building consent application


Do not reproduce this drawing without written permission.  
All dimensions are in millimetres unless stated otherwise.

**hs** engine for growth  
High Speed (HS2) Limited  
25th Floor  
UCL Building  
One Cascade Square  
Canary Wharf  
London E14 5AB

**COSTAIN SKANSKA**  
Costain Skanska Joint Venture  
UCL Building  
132 Hangerway Road  
London  
NW1 2PS

Site Address	12 Park Village East, London NW1		
Drawing Title	First Floor Bedroom: PROPOSED Secondary Glazing Details Sheet 4 of 5		
Issued by	Drawn by	Checked by	Presentation Scale
AP	AP	GA	as shown @ A1
Date	Drawing No.	Revision	
22-02-2018	WPI P002 NI - 12PVE-PR-FF-J-01.3	1.0	

Plan Section B-B  
Scale: 1:5

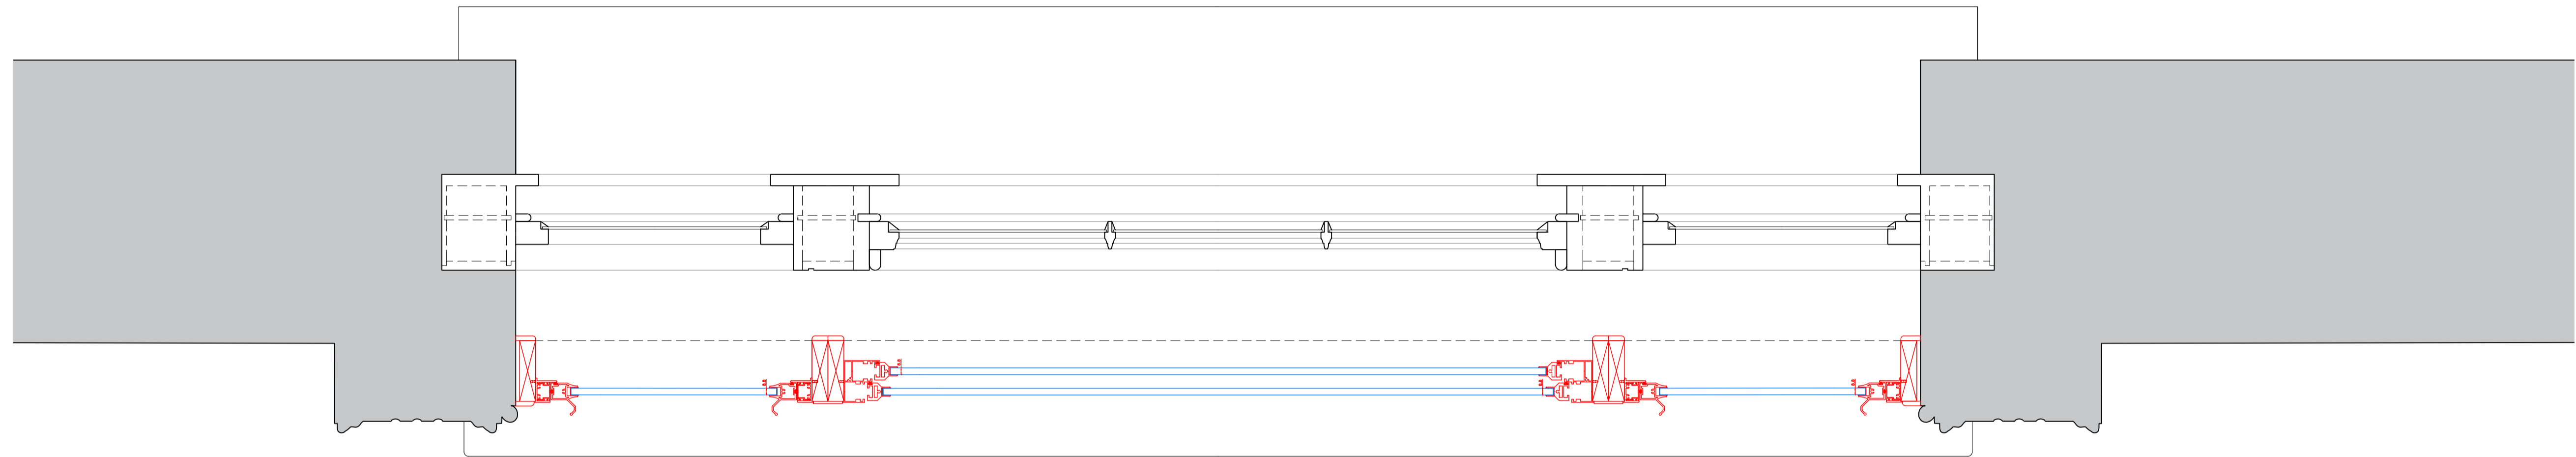

SECONDARY GLAZING SHOWN IN RED FOR VISUAL CLARITY ONLY

Revision	Date	Amendment
1.0	22-02-2018	Issued for listed building consent application


Do not reproduce this drawing without written permission.  
All dimensions are in millimetres unless stated otherwise.

**hs** engine for growth  
High Speed (HS2) Limited  
25th Floor  
UCL Building  
One Cascade Square  
Canary Wharf  
London E14 5AB


**COSTAIN SKANSKA**  
Costain Skanska Joint Venture  
UCL Building  
132 Hampstead Road  
London  
NW1 2PS

Site Address 12 Park Village East, London NW1			
Drawing Title First Floor Bedroom: PROPOSED Secondary Glazing Details Sheet 5 of 5			
Issued by AP	Drawn by AP	Checked by GA	Presentation Scale as shown @ A1
Date 22-02-2018	Drawing No WPI P002 NI - 12PVE-PR-FF-J-01.4	Revision 1.0	


Internal Room Elevation  
Scale: 1:10

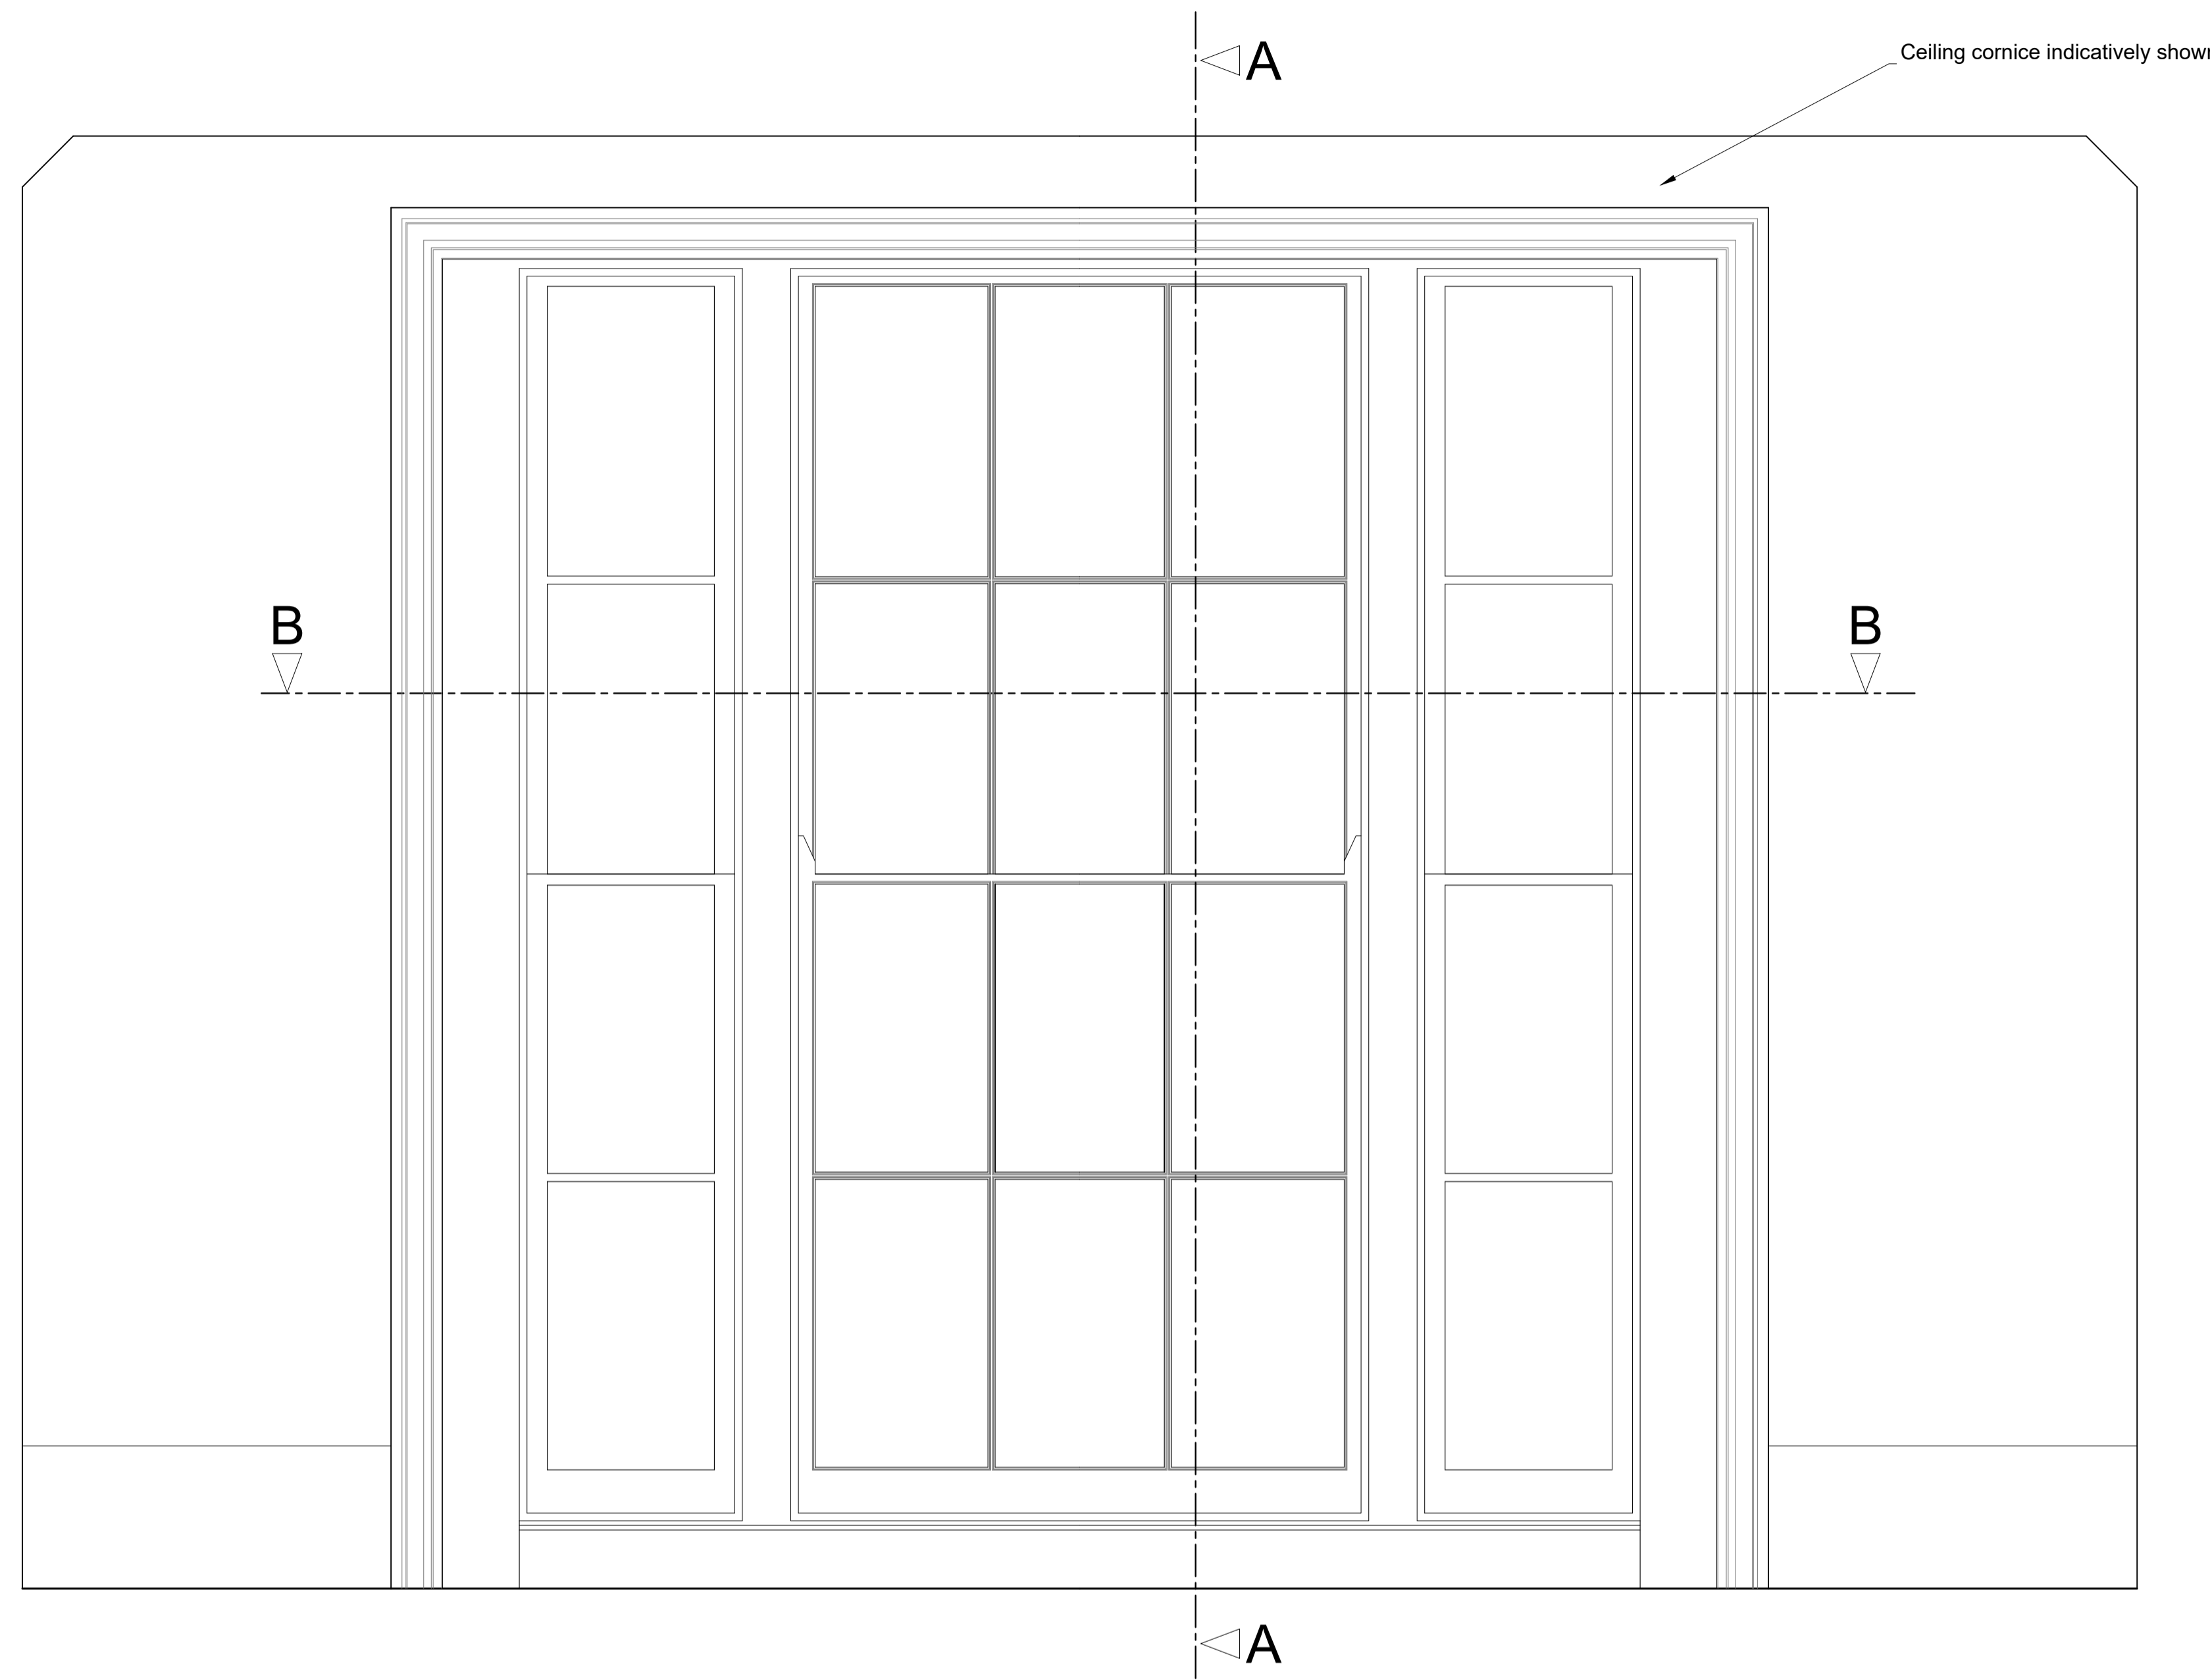

Section A-A through External Wall  
Scale: 1:10

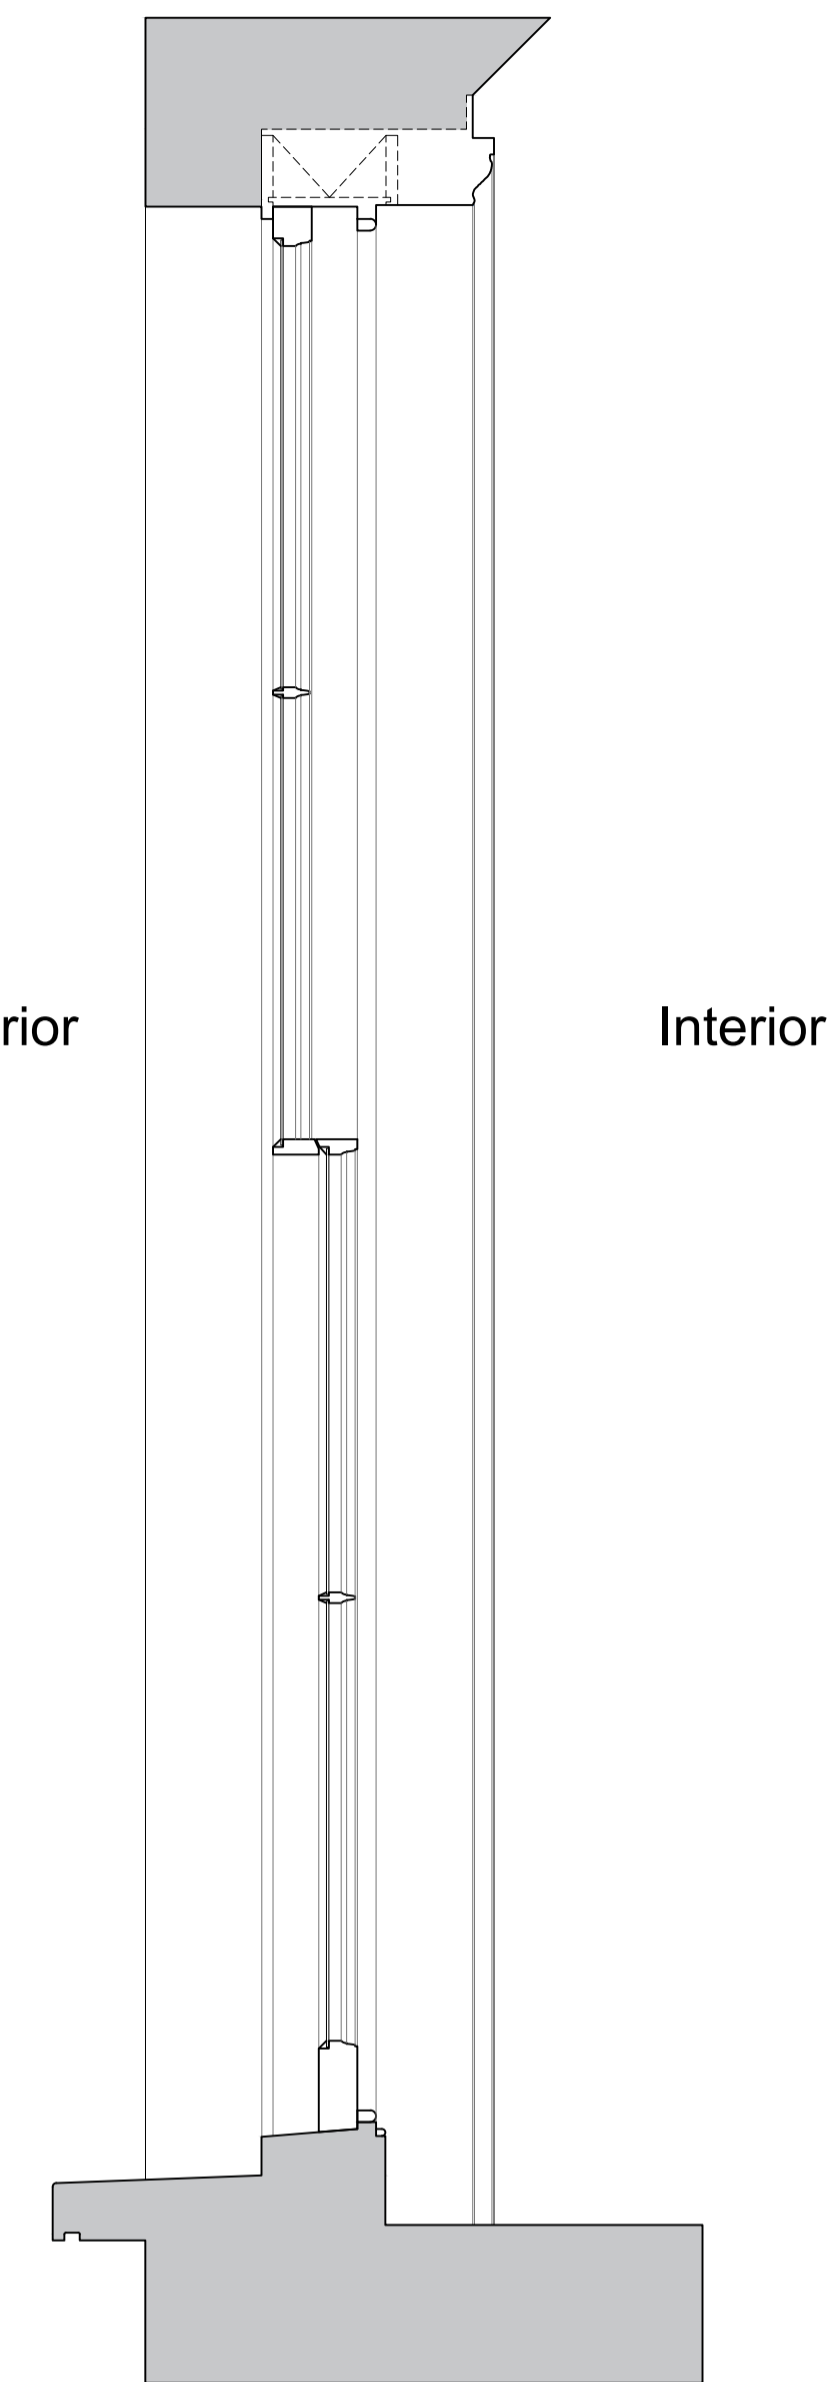

Plan Section B-B  
Scale: 1:10

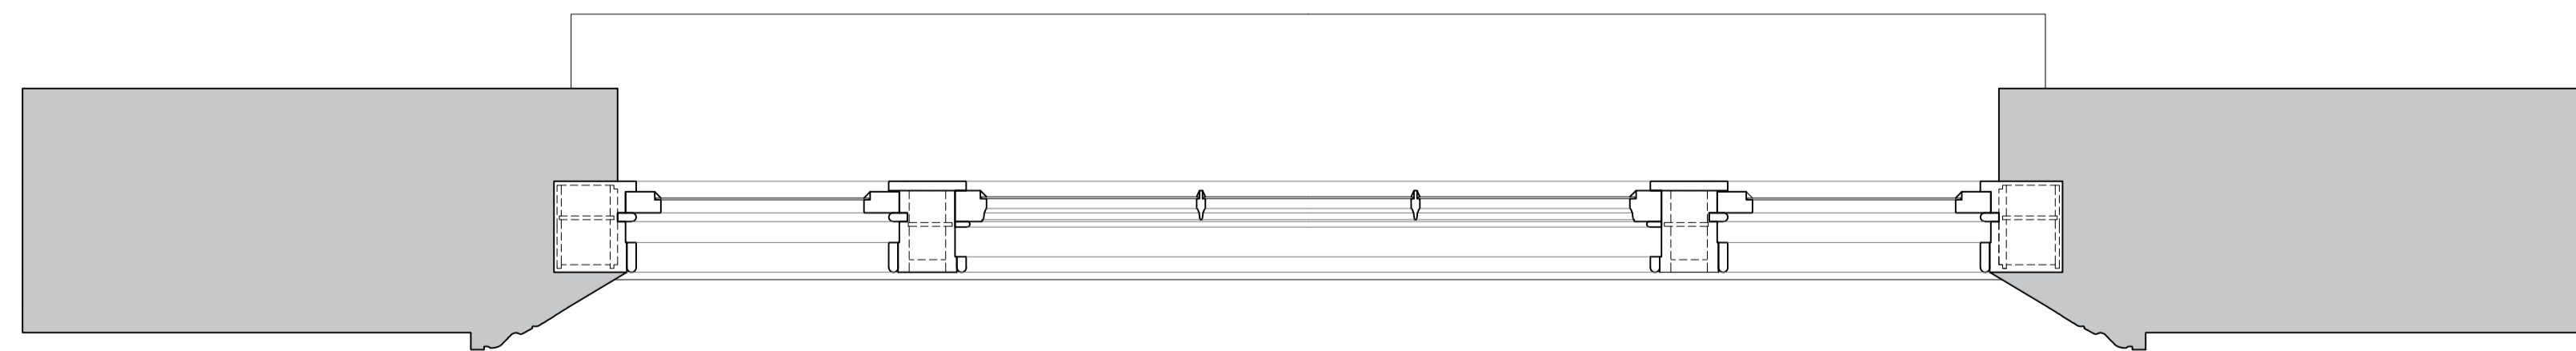

Revision	Date	Amendment
1.0	22-02-2018	Issued for listed building consent application


Do not reproduce this drawing without written permission.  
All dimensions are in millimetres unless stated otherwise.

**hs** engine for growth  
High Speed (HS2) Limited  
25th Floor  
UCL Building  
One Canade Square  
Canary Wharf  
London E14 5AB


**COSTAIN SKANSKA**  
Costain Skanska Joint Venture  
UCL Building  
132 Hangerford Road  
London  
NW1 2PS

Site Address	12 Park Village East, London NW1		
Drawing Title	Ground Floor Sitting Room: EXISTING Window Joinery Details - Sheet 1 of 5		
Issued by	Drawn by	Checked by	Presentation Scale
AP	AP	GA	as shown @ A1
Date	Drawing No.	Revision	
22-02-2018	WPI P002 NI - 12PVE-EX-GF-J-02	1.0	


Internal Room Elevation  
Scale: 1:10

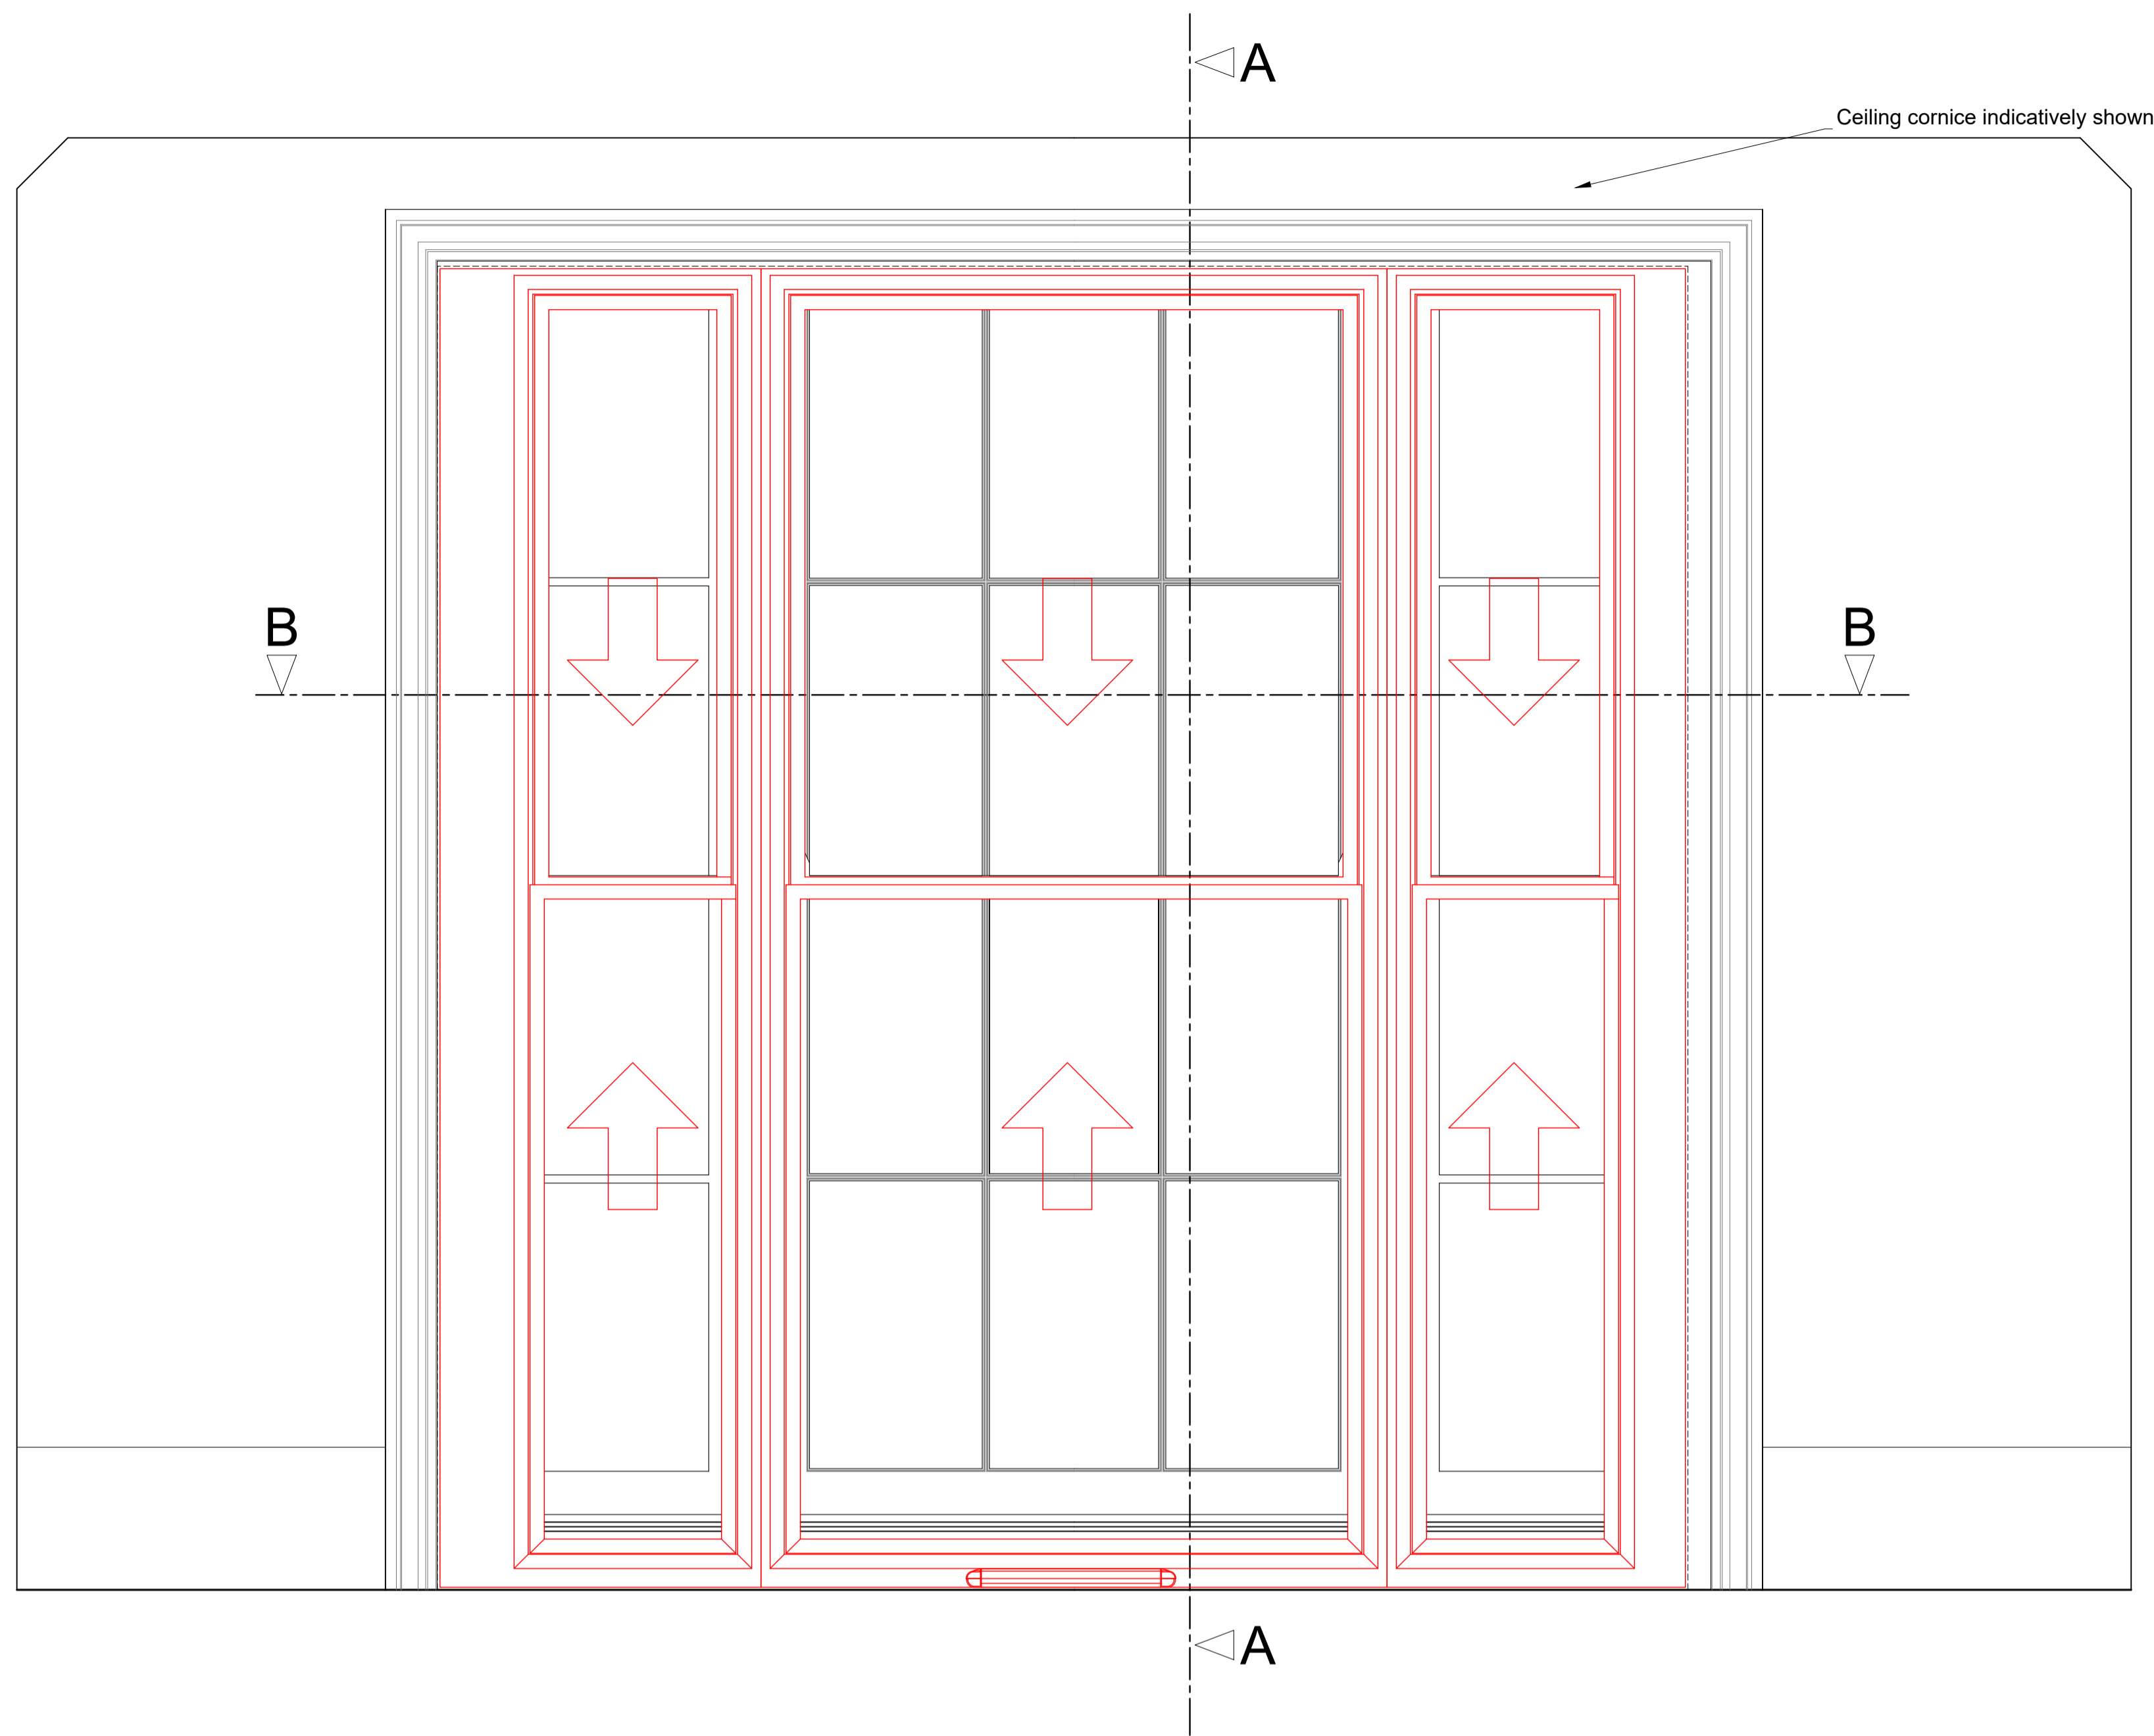

Section A-A through External Wall  
Scale: 1:10

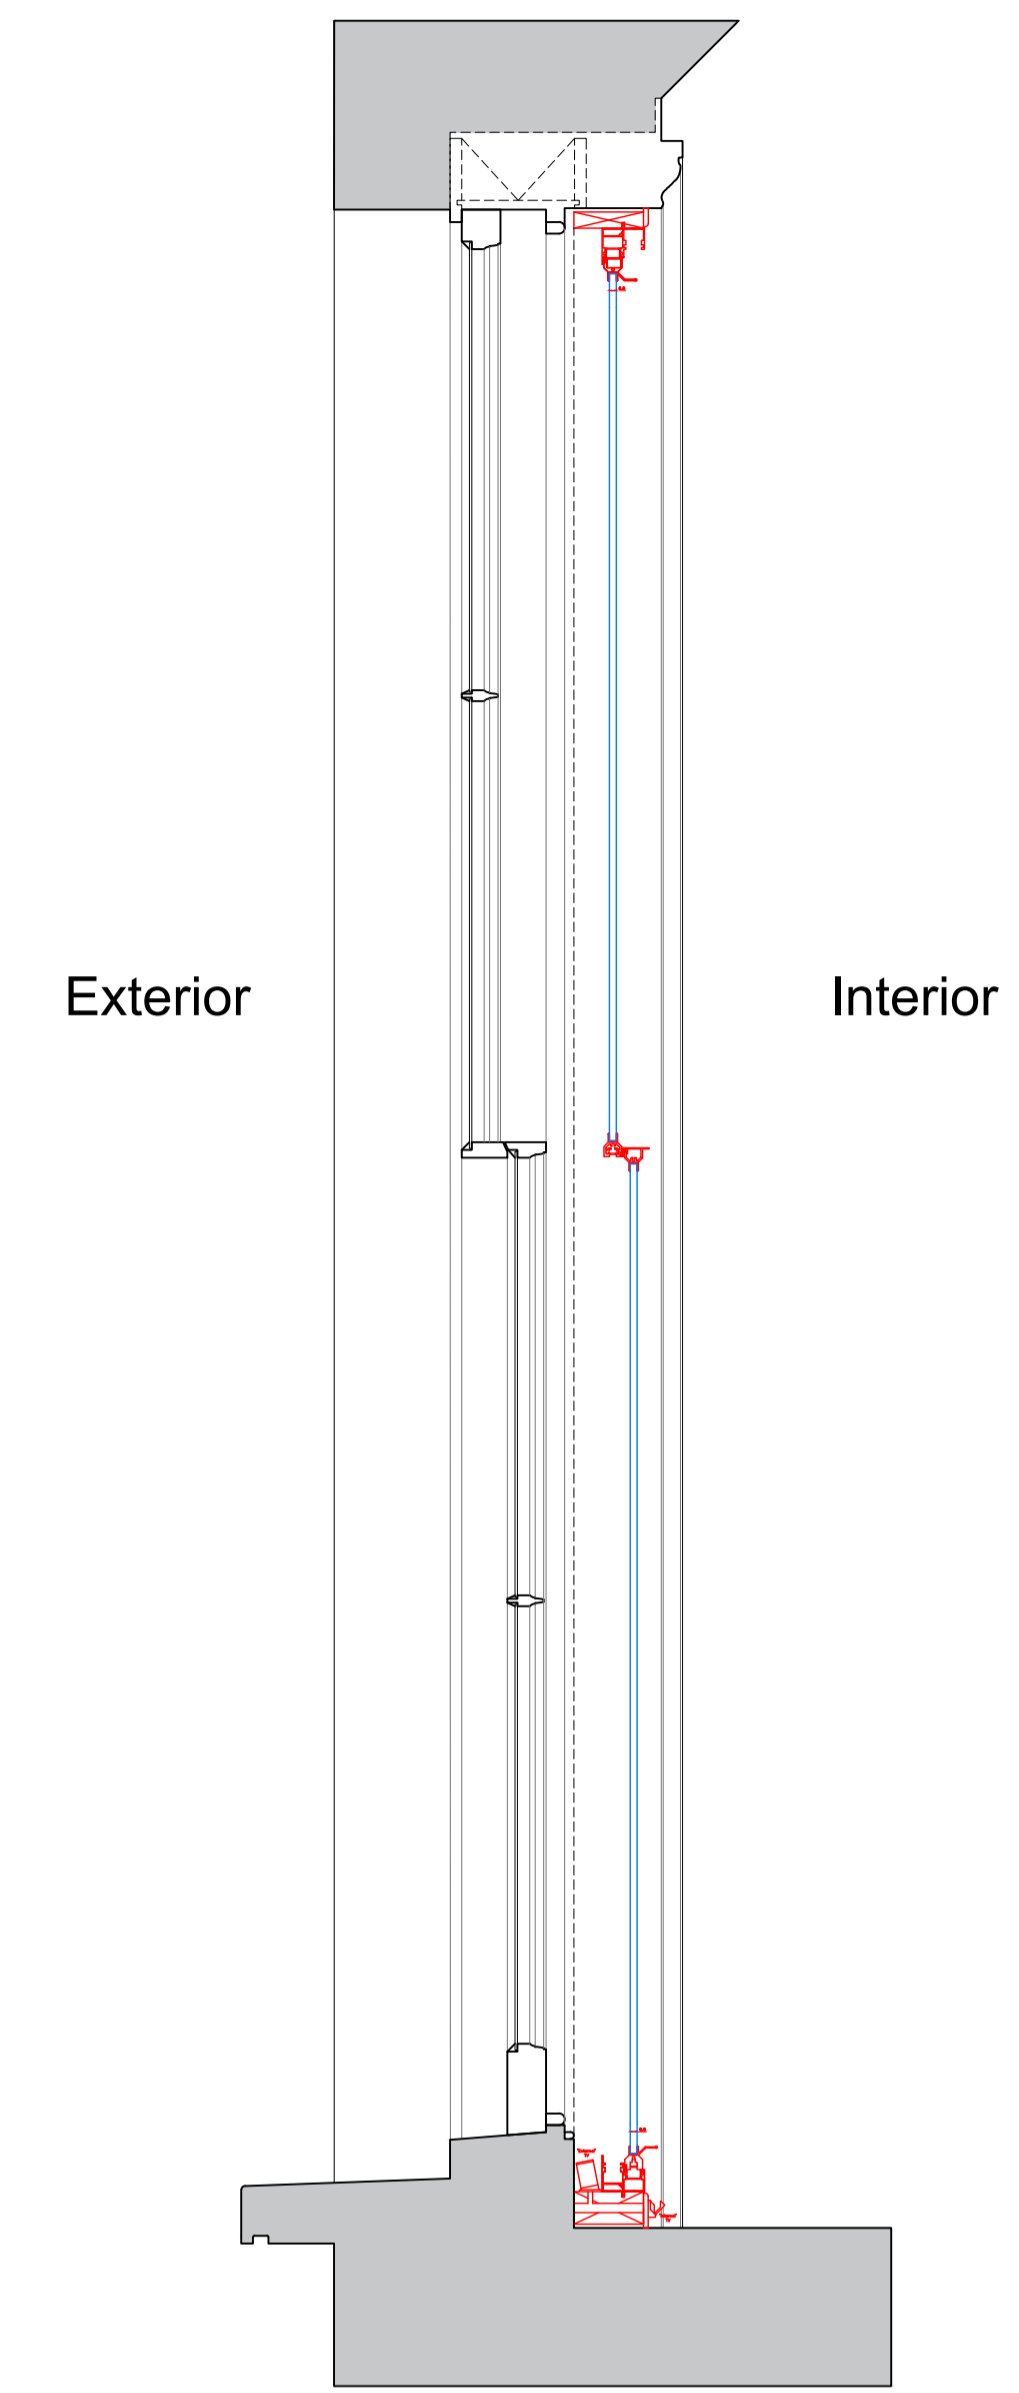

Plan Section B-B  
Scale: 1:10

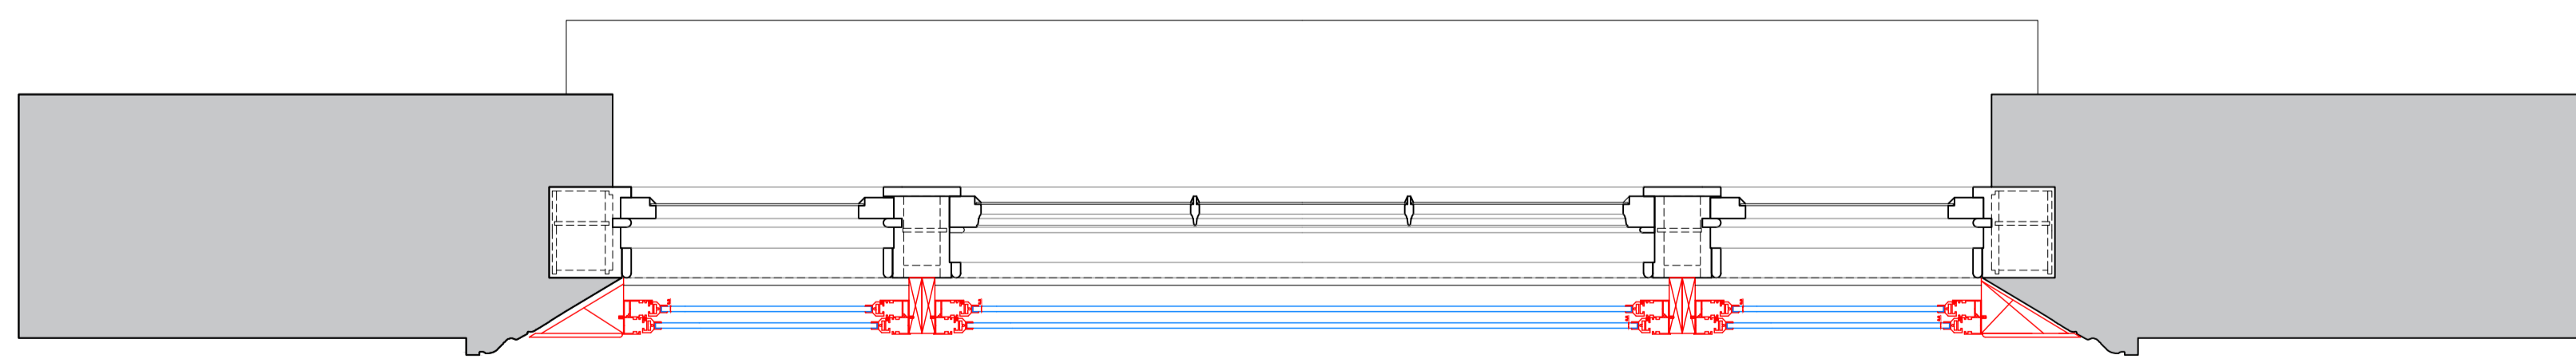

SECONDARY GLAZING SHOWN IN RED FOR VISUAL CLARITY ONLY

Revision	Date	Amendment
1.0	22-02-2018	Issued for listed building consent application


Do not reproduce this drawing without written permission.  
All dimensions are in millimetres unless stated otherwise.

**hs** engine for growth  
High Speed (HS2) Limited  
25th Floor  
One Canade Square  
Canary Wharf  
London E14 5AB



**COSTAIN SKANSKA**  
Costain Skanska Joint Venture  
UCL Building  
132 Hampstead Road  
London  
NW1 2PS

Site Address	12 Park Village East, London NW1		
Drawing Title	Ground Floor Sitting Room: PROPOSED Secondary Glazing Details - Sheet 2 of 5		
Issued by	Drawn by	Checked by	Presentation Scale
AP	AP	GA	as shown @ A1
Date	Drawing No.	Revision	
22-02-2018	WPI P002 NI - 12PVE-PR-GF-J-02.1	1.0	

B

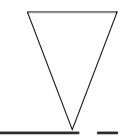

B

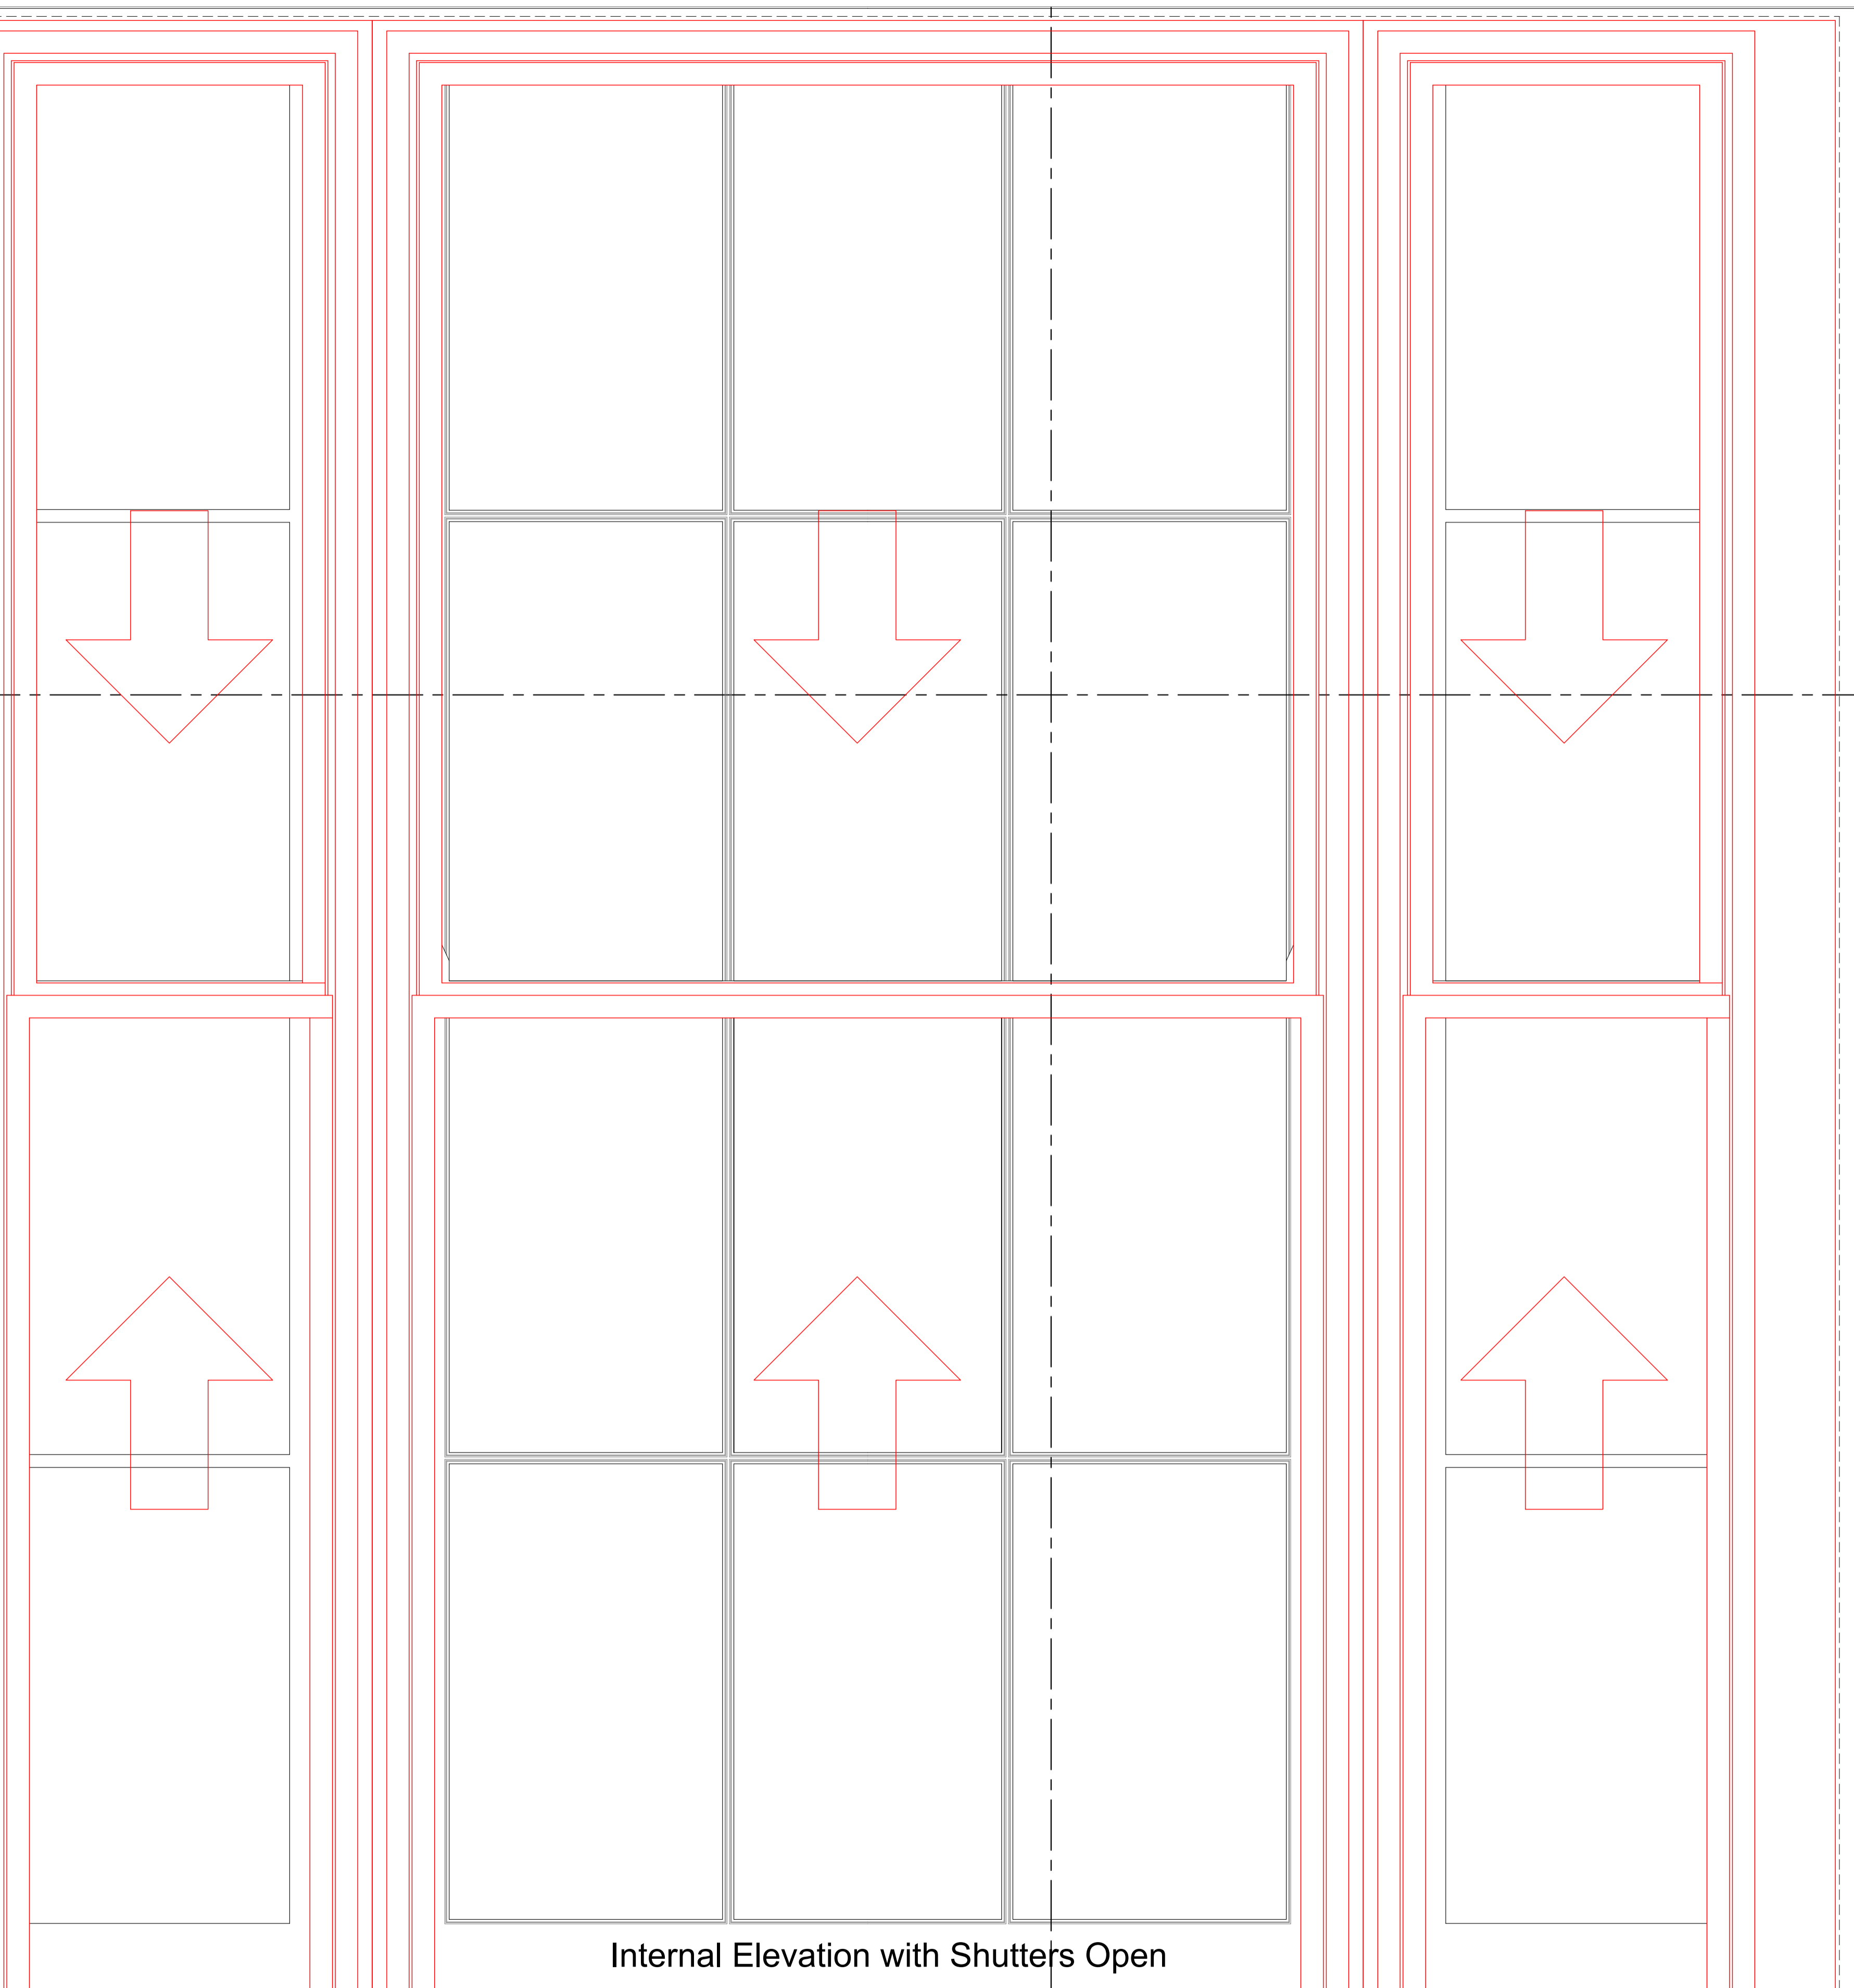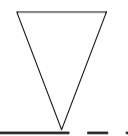

Internal Elevation with Shutters Open

Revision	Date	Amendment
1.0	22-02-2018	Issued for listed building consent application

Do not reproduce this drawing without written permission.  
 All dimensions are in millimetres unless stated otherwise.

**hs** engine for growth  
 High Speed (HS2) Limited  
 25th Floor  
 One Canade Square  
 Canary Wharf  
 London E14 5AB

**COSTAIN SKANSKA**  
 Costain Skanska Joint Venture  
 UCL Building  
 132 Hangerhead Road  
 London  
 NW1 2PS

Site Address  
 12 Park Village East, London NW1

Drawing Title  
 Ground Floor Sitting Room: PROPOSED Secondary Glazing Details - Sheet 3 of 5

Drawn by AP	Checked by AP	Checked by GA	Revision Scale 1:5 @ A1
----------------	------------------	------------------	----------------------------

Date  
22-02-2018


Drawing No  
WPI P002 NI - 12PVE-PR-GF-J-02.2

Revision  
1.0



Section A-A through External Wall

Scale: 1:5

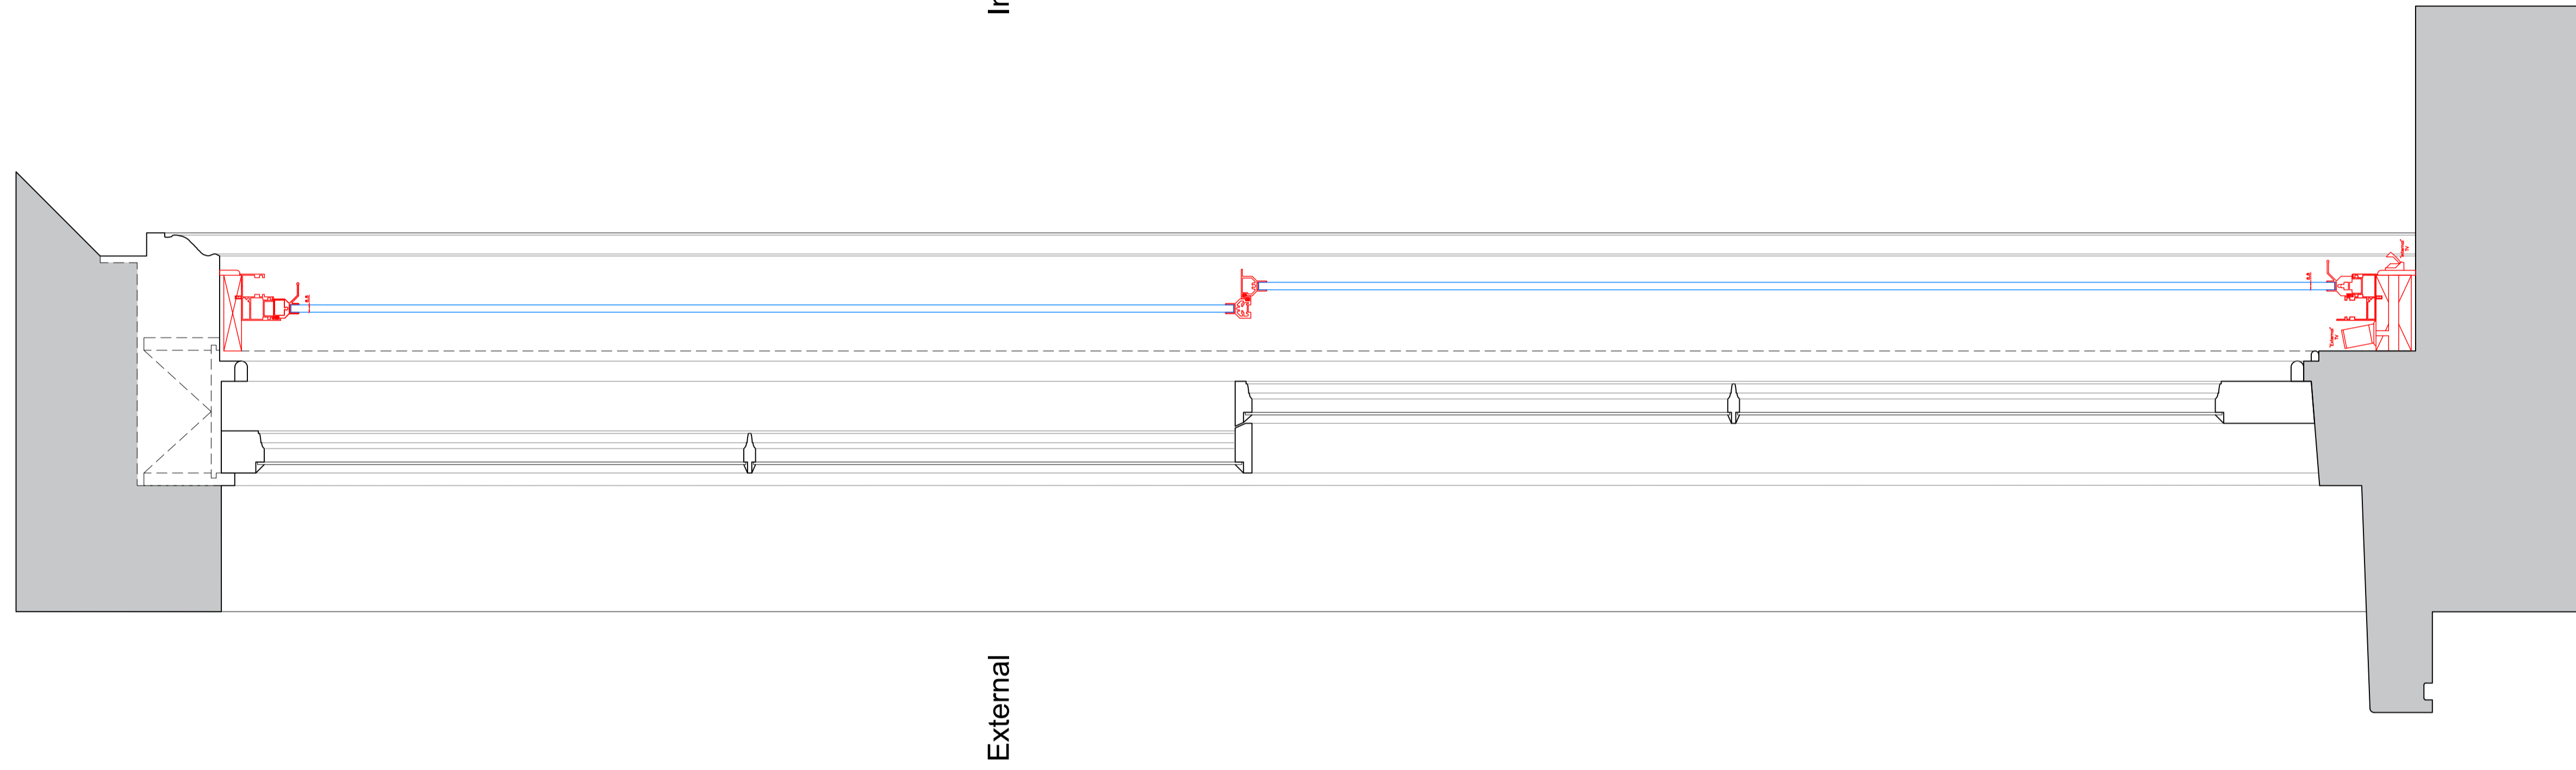

SECONDARY GLAZING SHOWN IN RED FOR VISUAL CLARITY ONLY

Revision	Date	Amendment
1.0	22-02-2018	Issued for listed building consent application


Do not reproduce this drawing without written permission.  
All dimensions are in millimetres unless stated otherwise.

**hs** engine for growth  
High Speed (HS2) Limited  
25th Floor  
One Canade Square  
Canary Wharf  
London E14 5AB

**COSTAIN SKANSKA**  
Costain Skanska Joint Venture  
UCL Building  
132 Hampstead Road  
London  
NW1 2PS

Site Address	12 Park Village East, London NW1		
Drawing Title	Ground Floor Sitting Room: PROPOSED Secondary Glazing Details - Sheet 4 of 5		
Issued by	Drawn by	Checked by	Presentation Scale
AP	AP	GA	1:5 @ A1
Date	Drawing No	Revision	
22-02-2018	WPI P002 NI - 12PVE-PR-GF-J-02.3	1.0	

Plan Section B-B  
Scale: 1:5

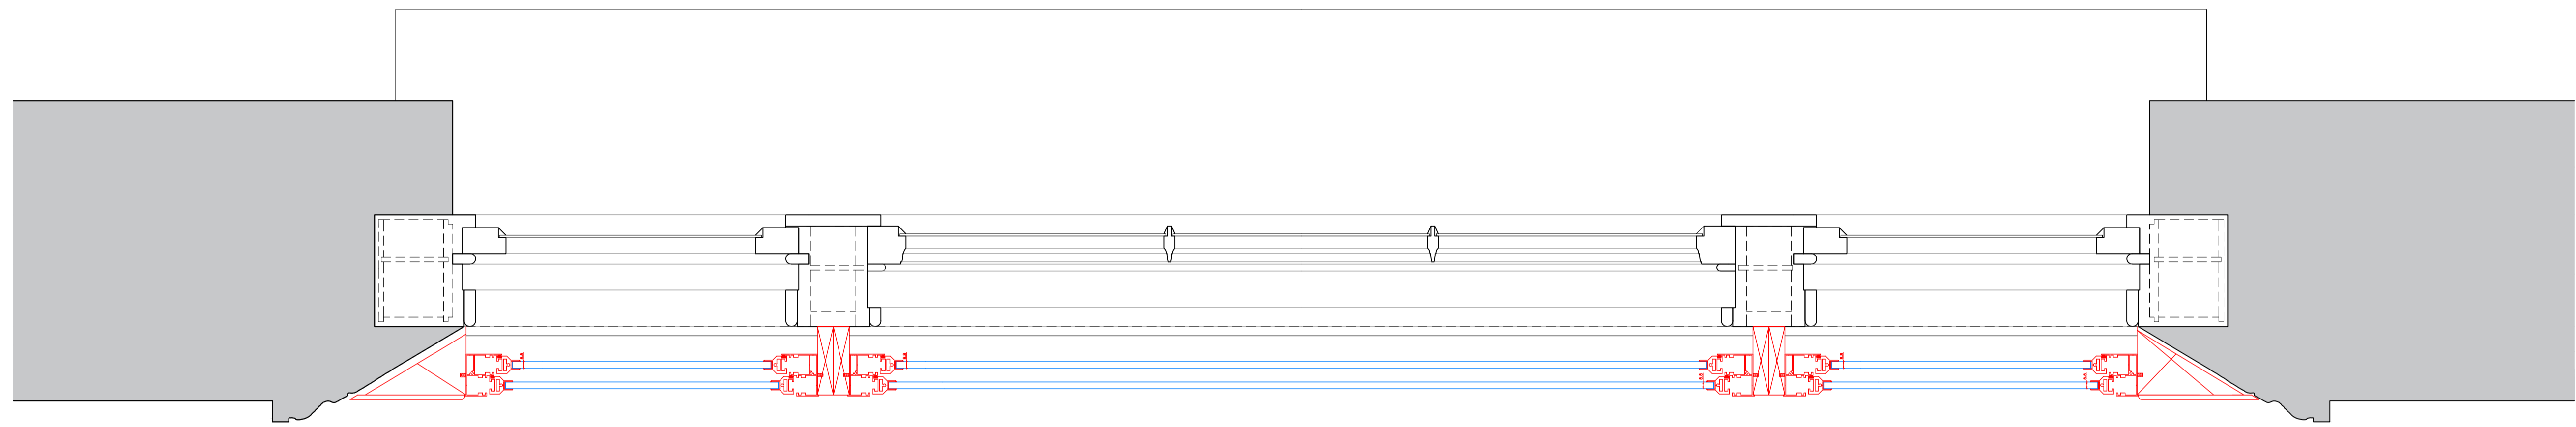

SECONDARY GLAZING SHOWN IN RED FOR VISUAL CLARITY ONLY

Revision	Date	Amendment
1.0	22-02-2018	Issued for listed building consent application


Do not reproduce this drawing without written permission.  
All dimensions are in millimetres unless stated otherwise.

**hs** engine for growth  
High Speed (HS2) Limited  
25th Floor  
One Canade Square  
Canary Wharf  
London E14 5AB


**COSTAIN SKANSKA**  
Costain Skanska Joint Venture  
UCL Building  
132 Hampstead Road  
London  
NW1 2PS

Site Address	12 Park Village East, London NW1		
Drawing Title	Ground Floor Sitting Room: PROPOSED Secondary Glazing Details Sheet 5 of 5		
Issued by	Drawn by	Checked by	Presentation Scale
AP	AP	GA	as shown @ A1
Date	Drawing No.	Revision	
22-02-2018	WPI P002 NI - 12PVE-PR-GF-J-02.4	1.0	


Internal Room Elevation  
Scale: 1:10

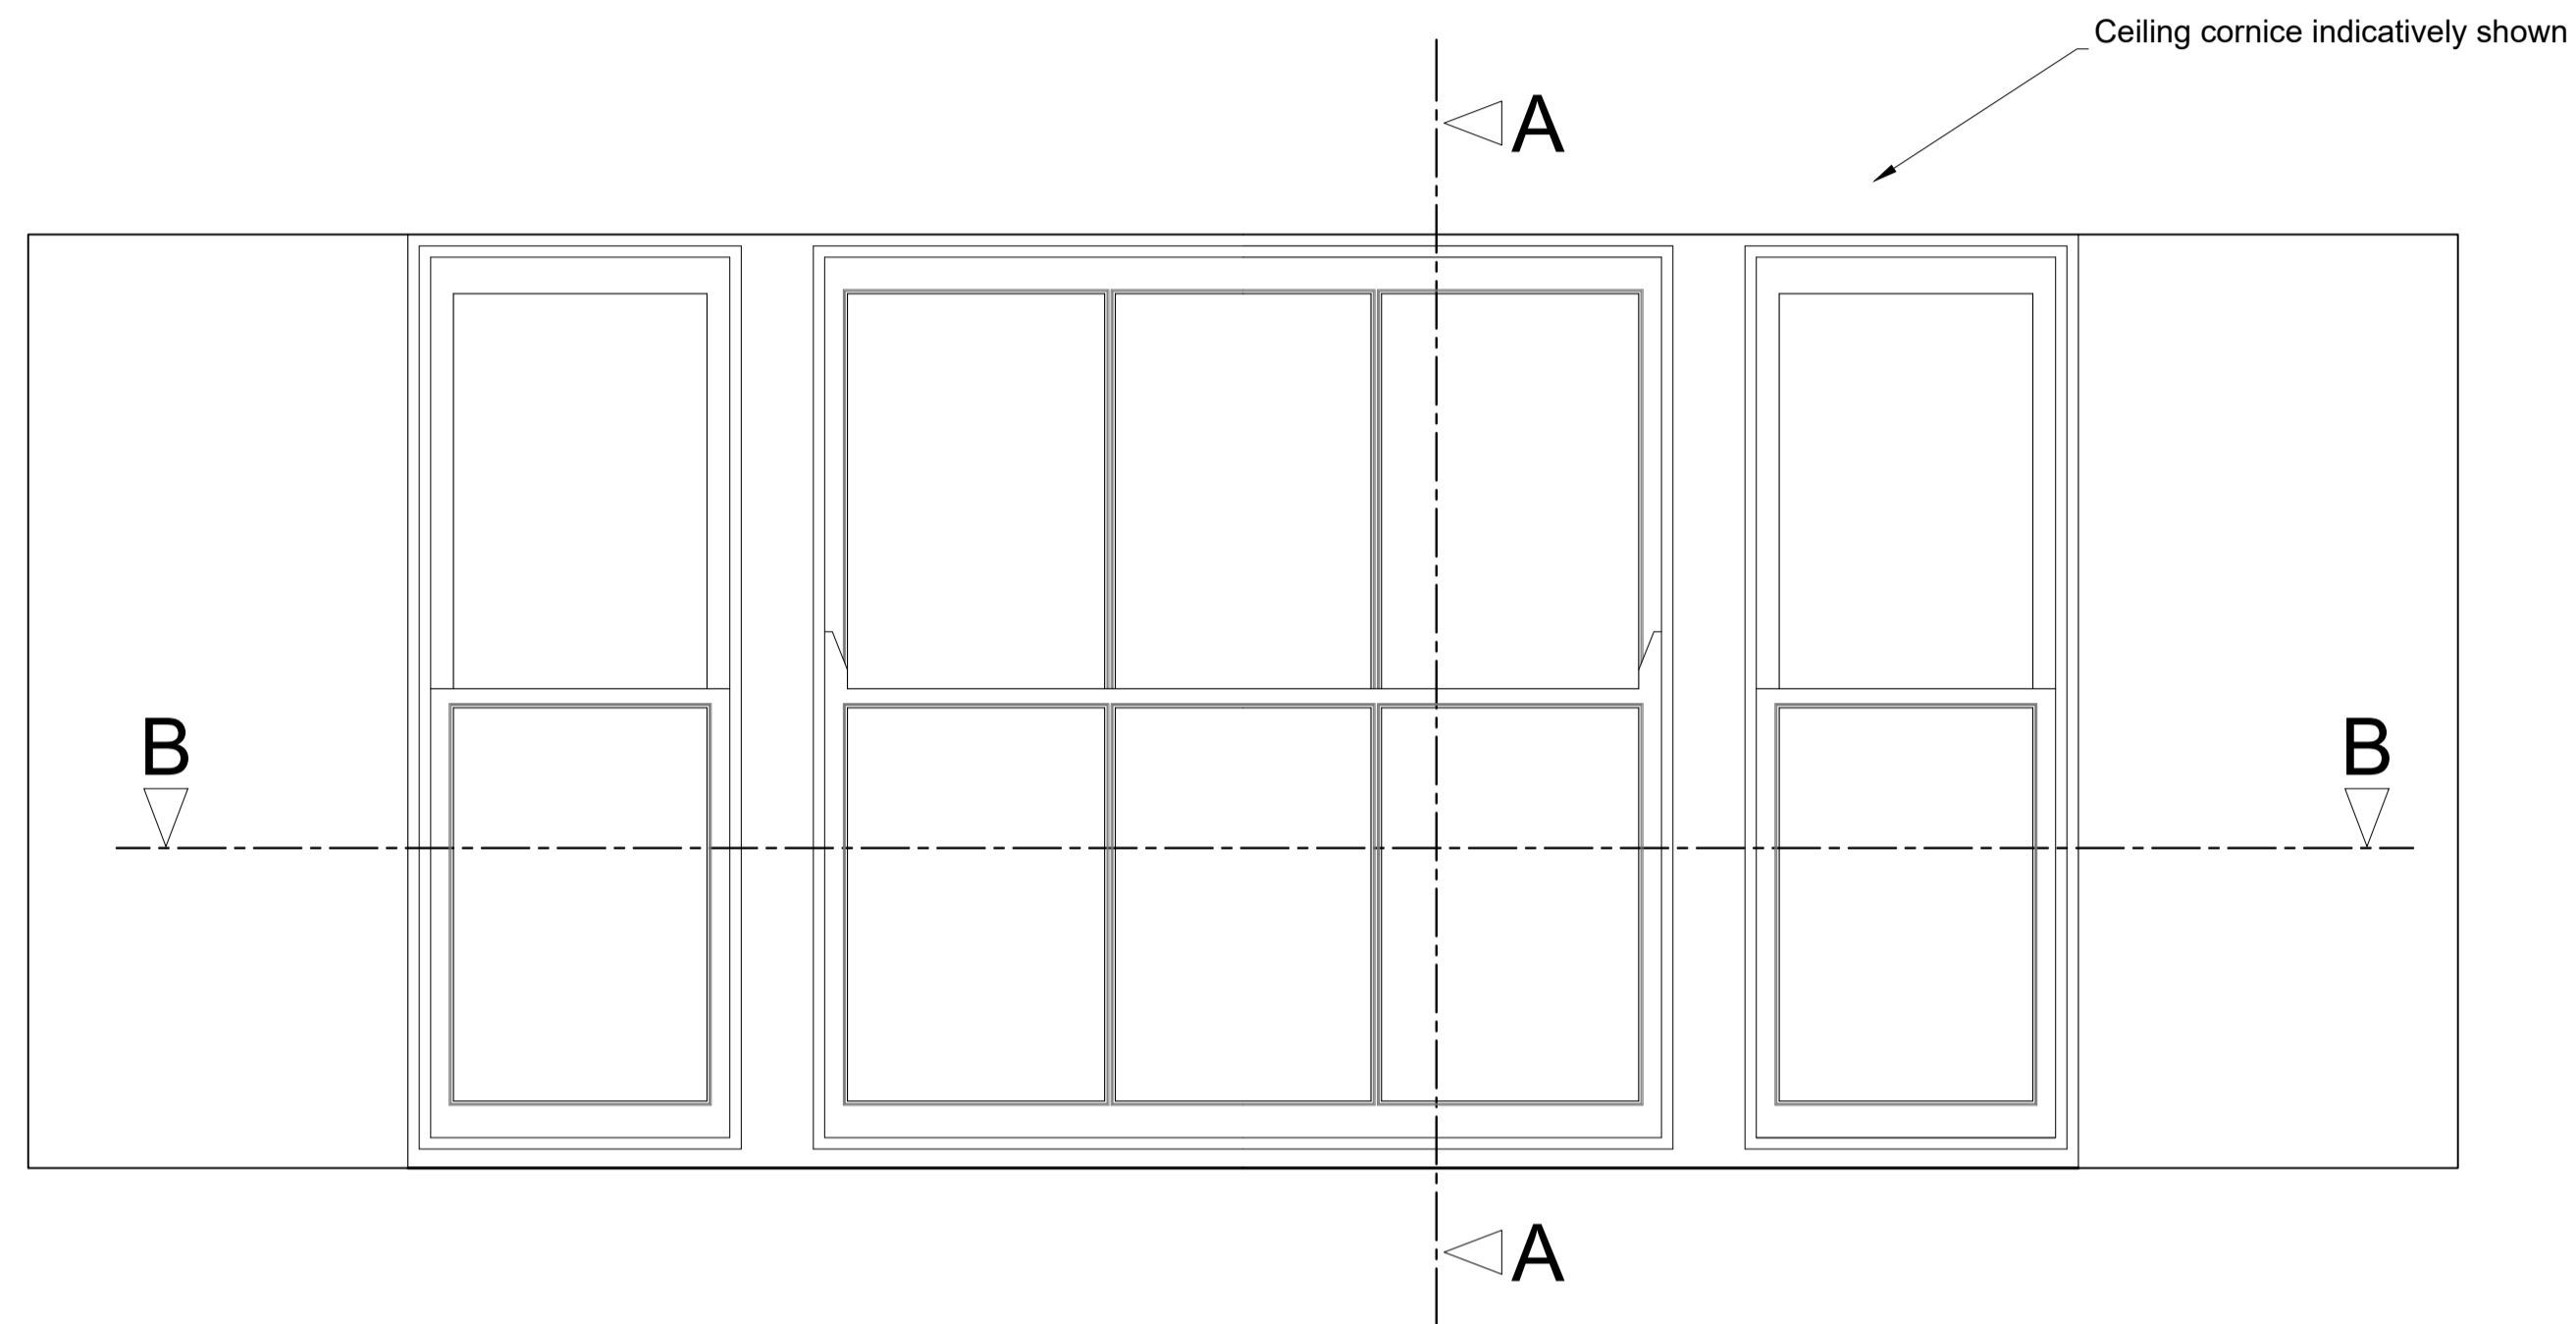

Section A-A through External Wall  
Scale: 1:10

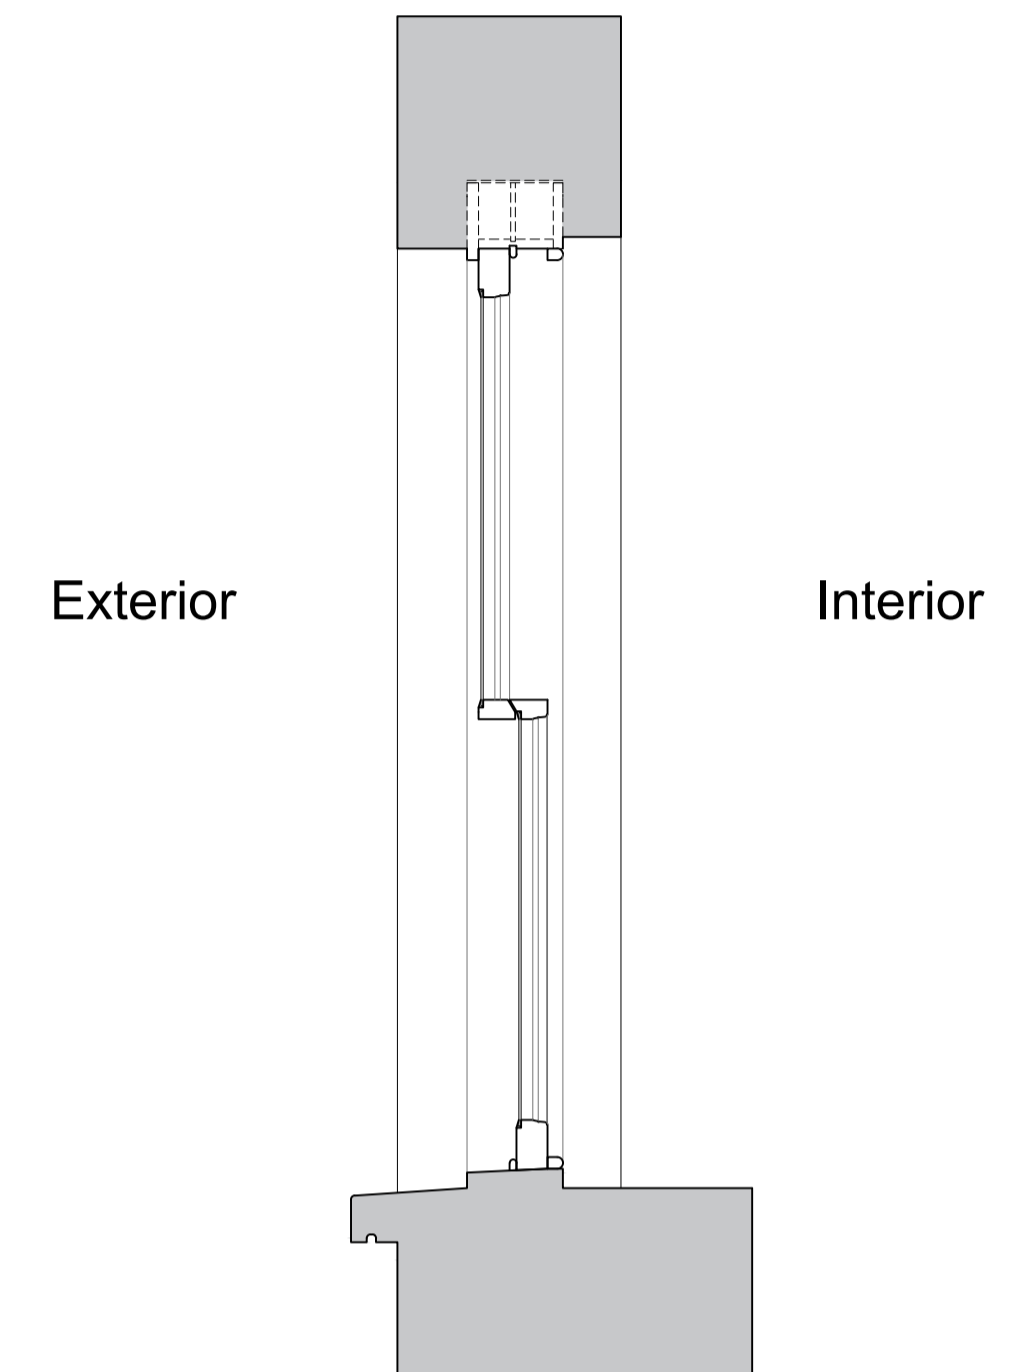

Plan Section B-B  
Scale: 1:10

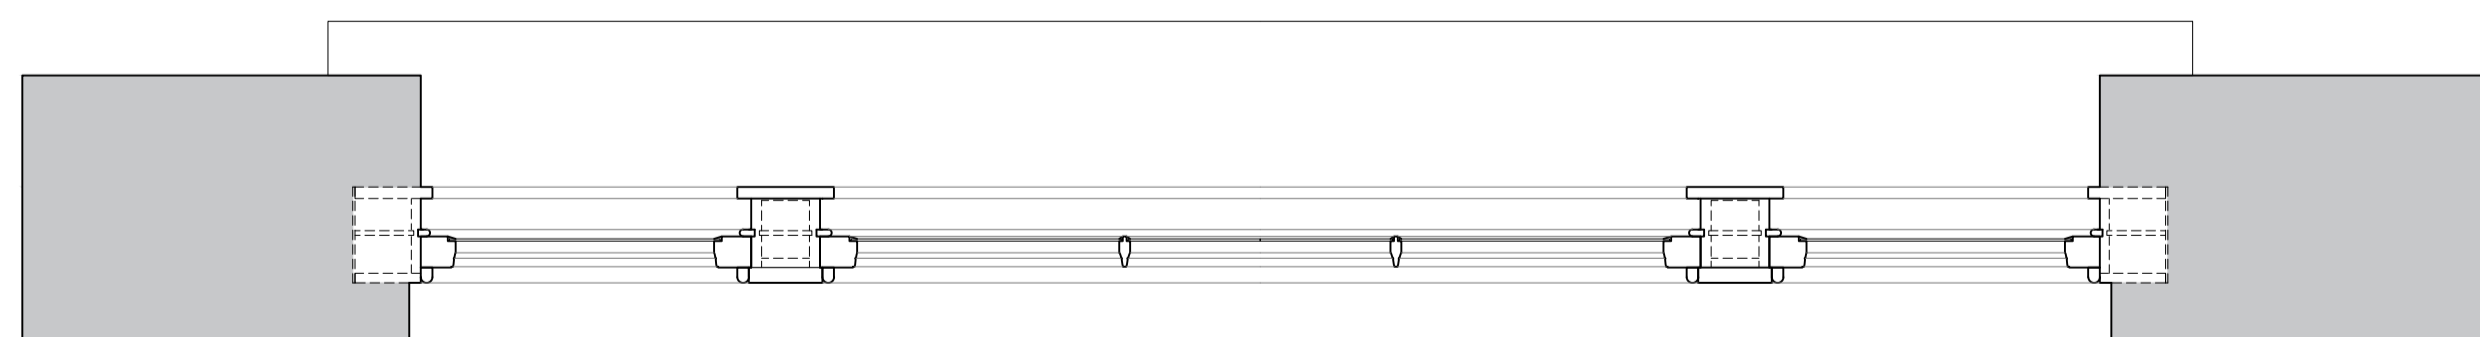

Revision	Date	Amendment
1.0	22-02-2018	Issued for listed building consent application


Do not reproduce this drawing without written permission.  
All dimensions are in millimetres unless stated otherwise.

**hs** engine for growth  
High Speed (HS2) Limited  
25th Floor  
One Canade Square  
Canary Wharf  
London E14 5AB


**COSTAIN SKANSKA**  
Costain Skanska Joint Venture  
UCL Building  
132 Hampstead Road  
London  
NW1 2PS

Site Address	12 Park Village East, London NW1		
Drawing Title	Basement Kitchen: EXISTING Window Joinery Details - Sheet 1 of 5		
Issued by	Drawn by	Checked by	Presentation Scale
AP	AP	GA	as shown @ A1
Date	Drawing No.	Revision	
22-02-2018	WPI P002 NI - 12PVE-EX-BS-J-03	1.0	


Internal Room Elevation  
Scale: 1:10

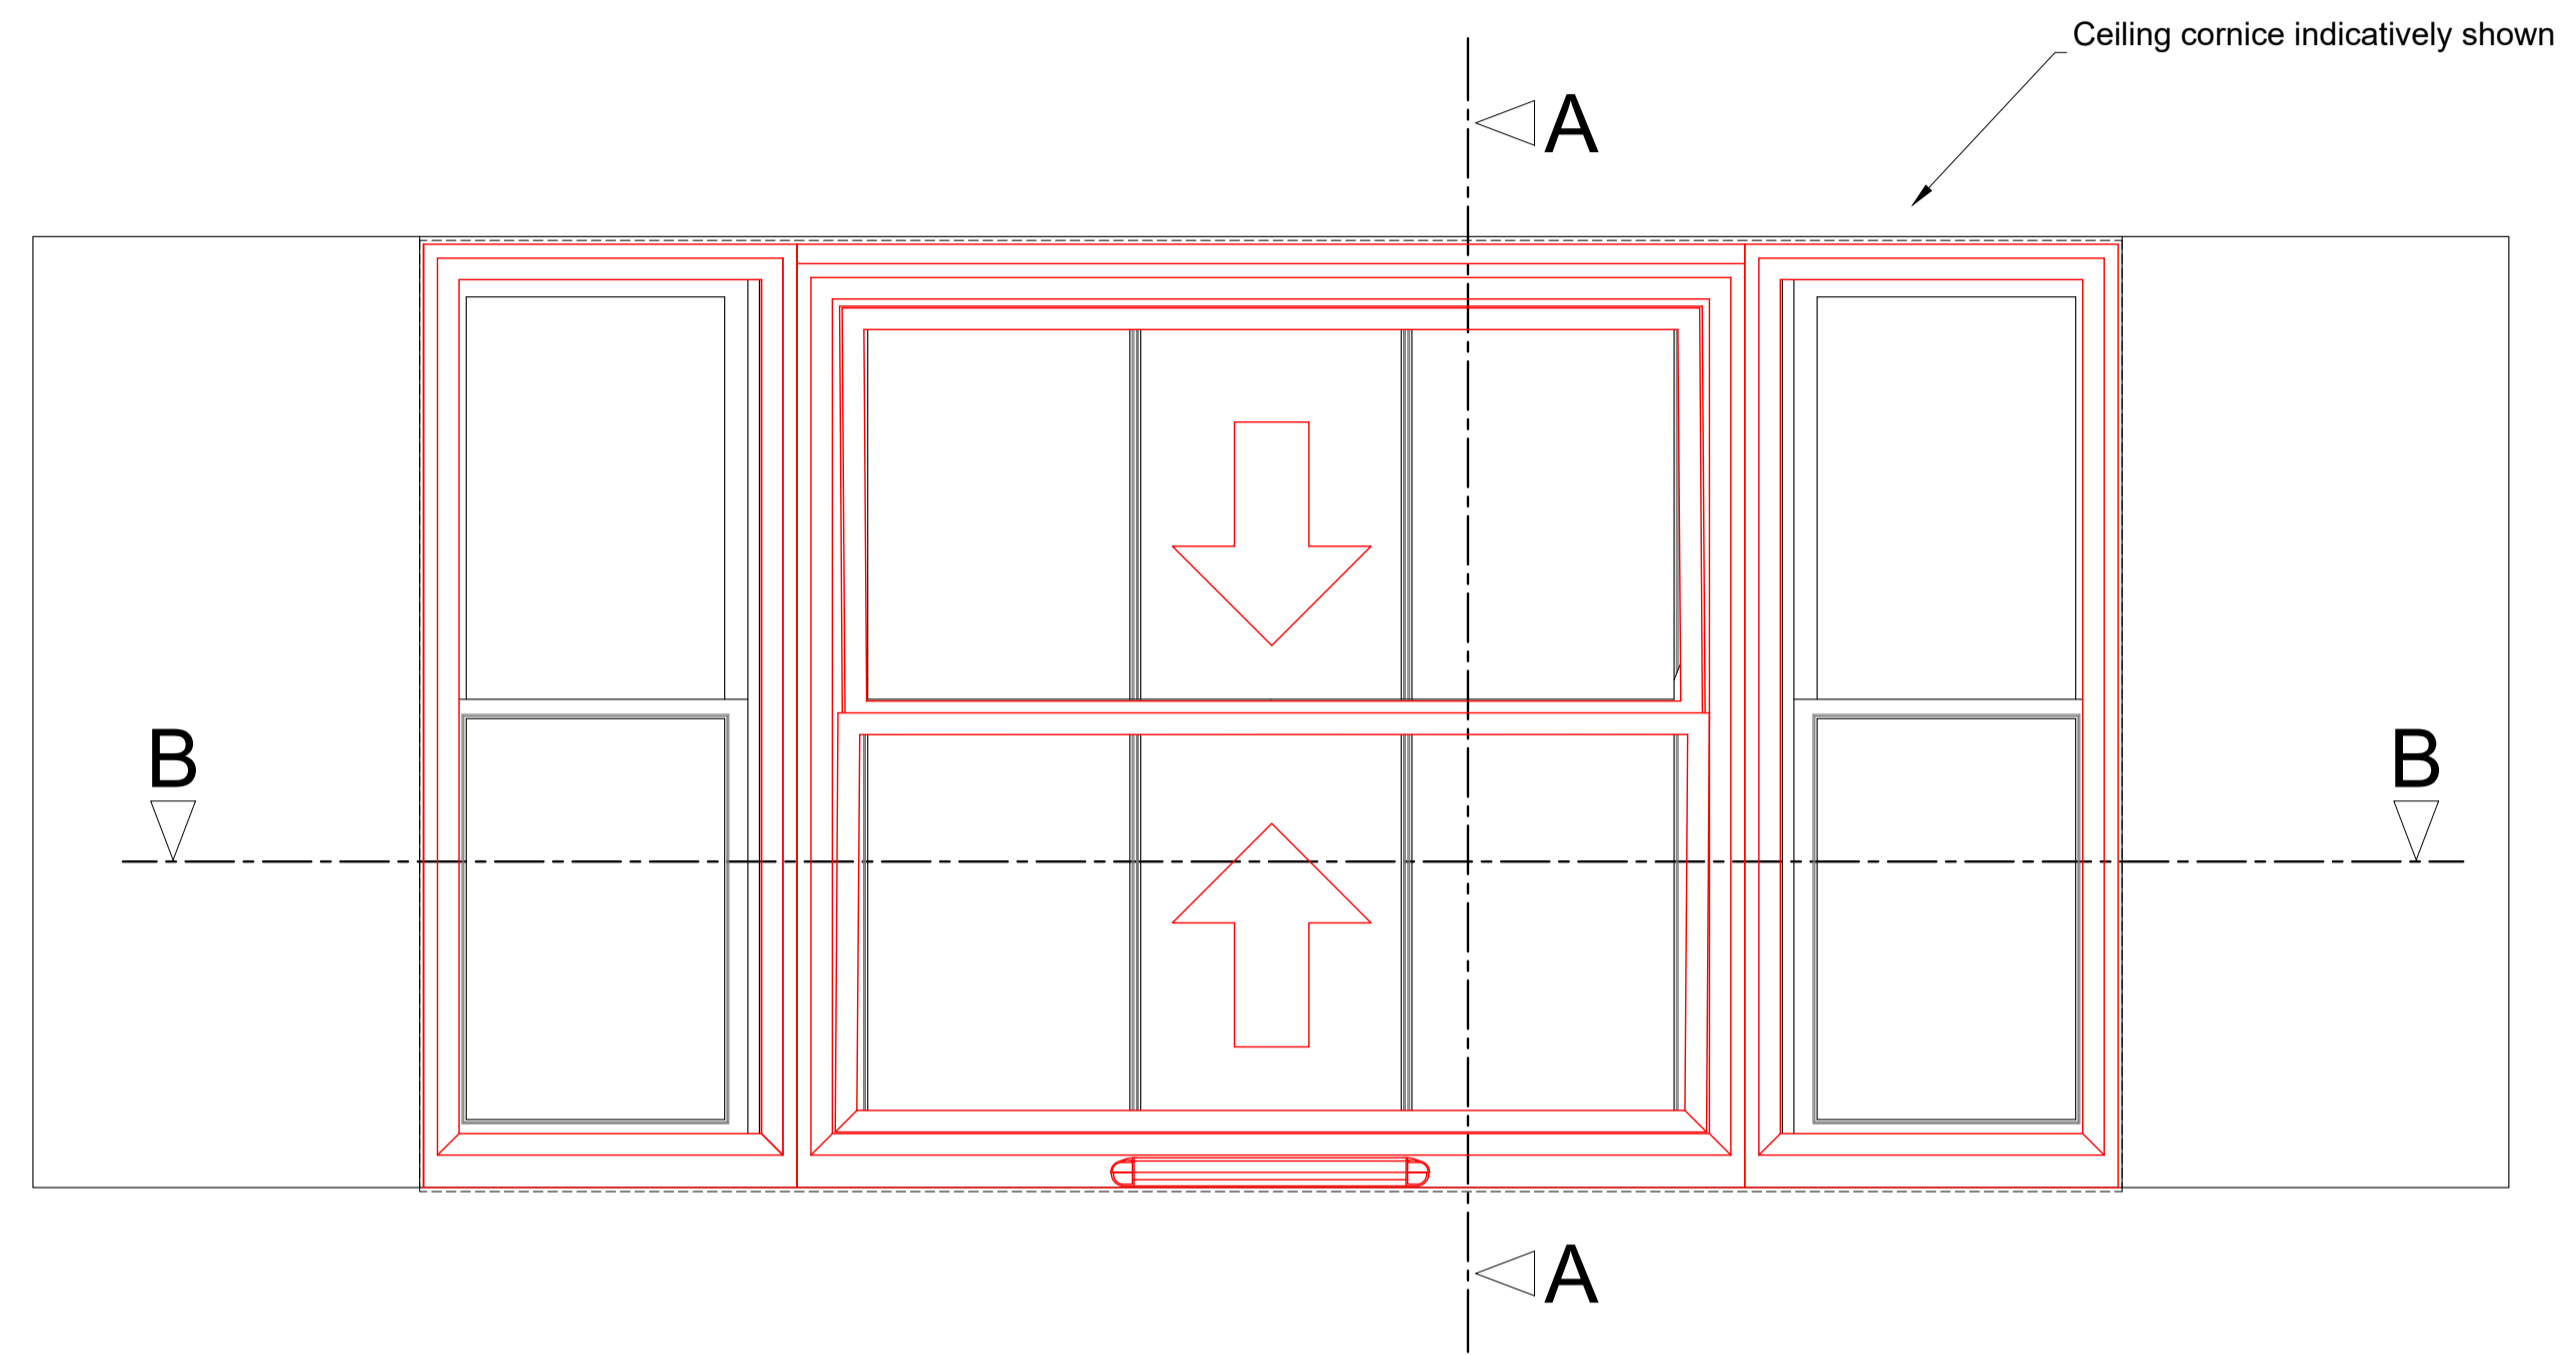

Section A-A through External Wall  
Scale: 1:10

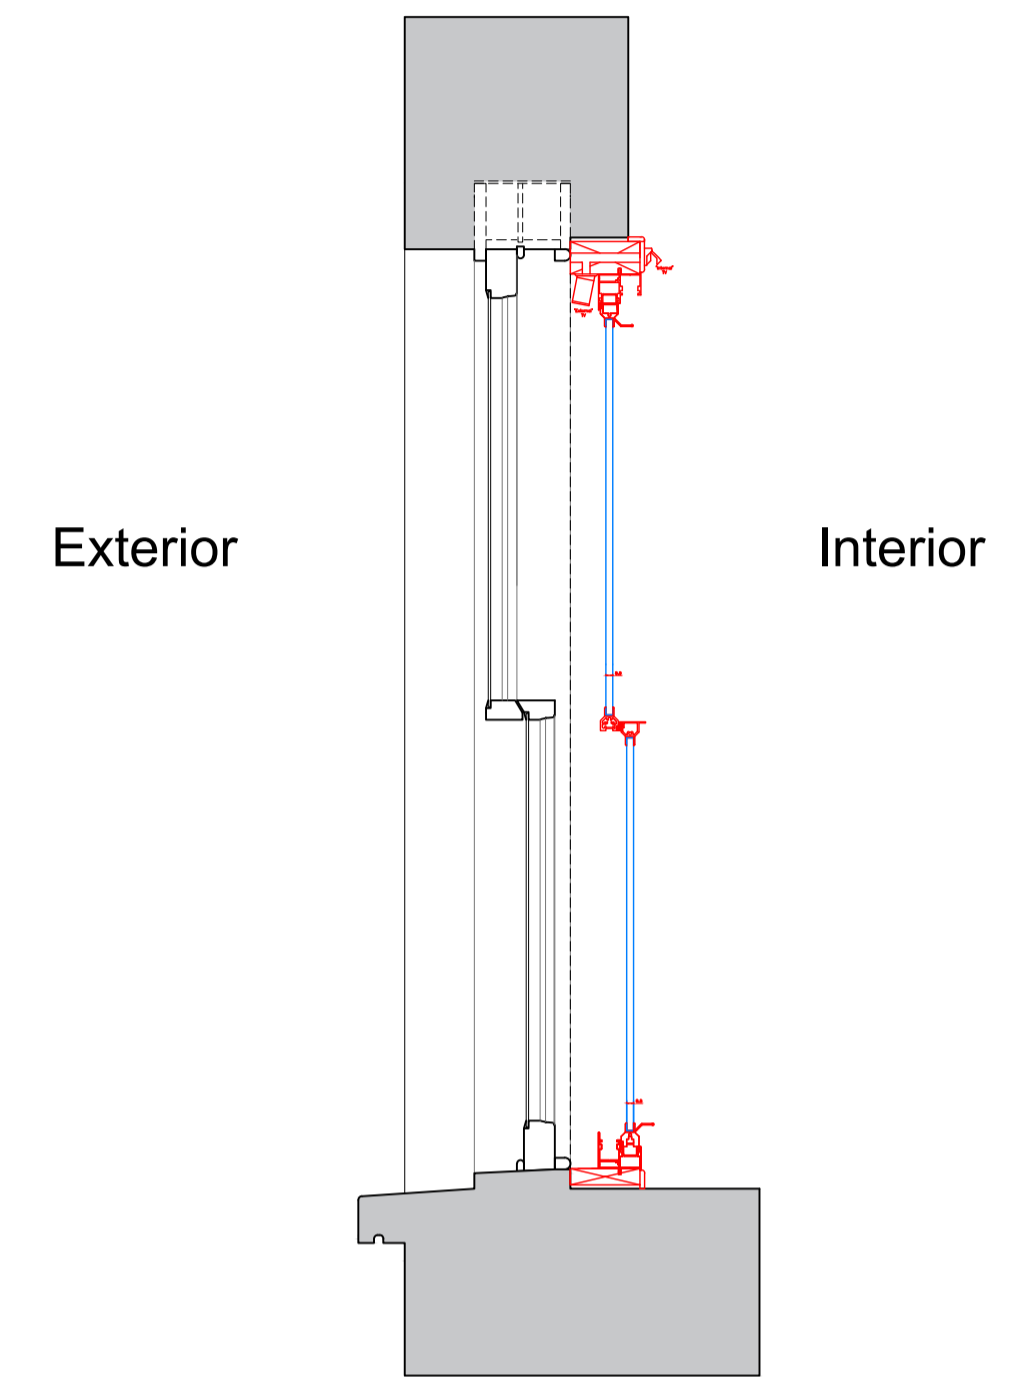

Plan Section B-B  
Scale: 1:10

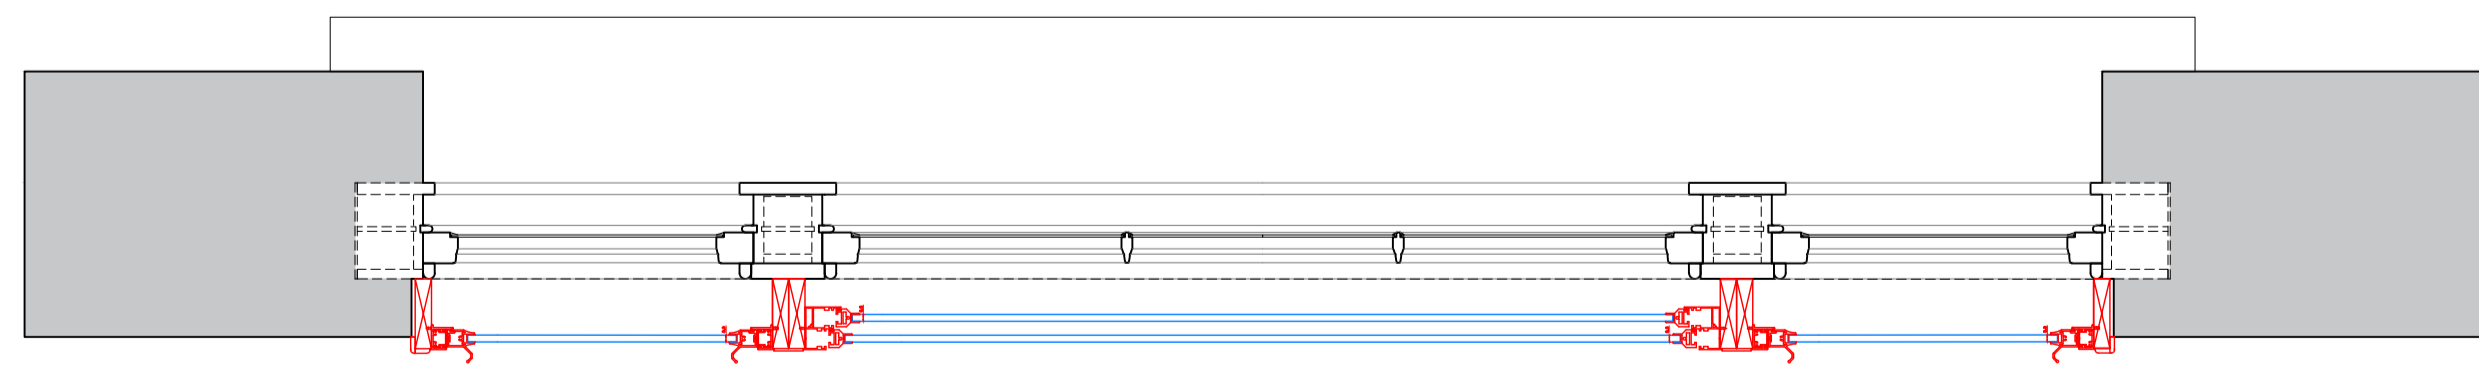

SECONDARY GLAZING SHOWN IN RED FOR VISUAL CLARITY ONLY

Revision	Date	Amendment
1.0	22-02-2018	Issued for listed building consent application


Do not reproduce this drawing without written permission.  
All dimensions are in millimetres unless stated otherwise.

**hs** engine for growth  
High Speed (HS2) Limited  
25th Floor  
One Canade Square  
Canary Wharf  
London E14 5AB

**COSTAIN SKANSKA**  
Costain Skanska Joint Venture  
UCL Building  
132 Hampstead Road  
London  
NW1 2PS

Site Address			
12 Park Village East, London NW1			
Drawing Title			
Basement Kitchen: PROPOSED Secondary Glazing Details - Sheet 2 of 5			
Issued by	Drawn by	Checked by	Presentation Scale
AP	AP	GA	as shown @ A1
Date	Drawing No.	Revision	
22-02-2018	WPI P002 NI - 12PVE-PR-BS-J-03.1	1.0	

SECONDARY GLAZING SHOWN IN RED FOR VISUAL CLARITY ONLY

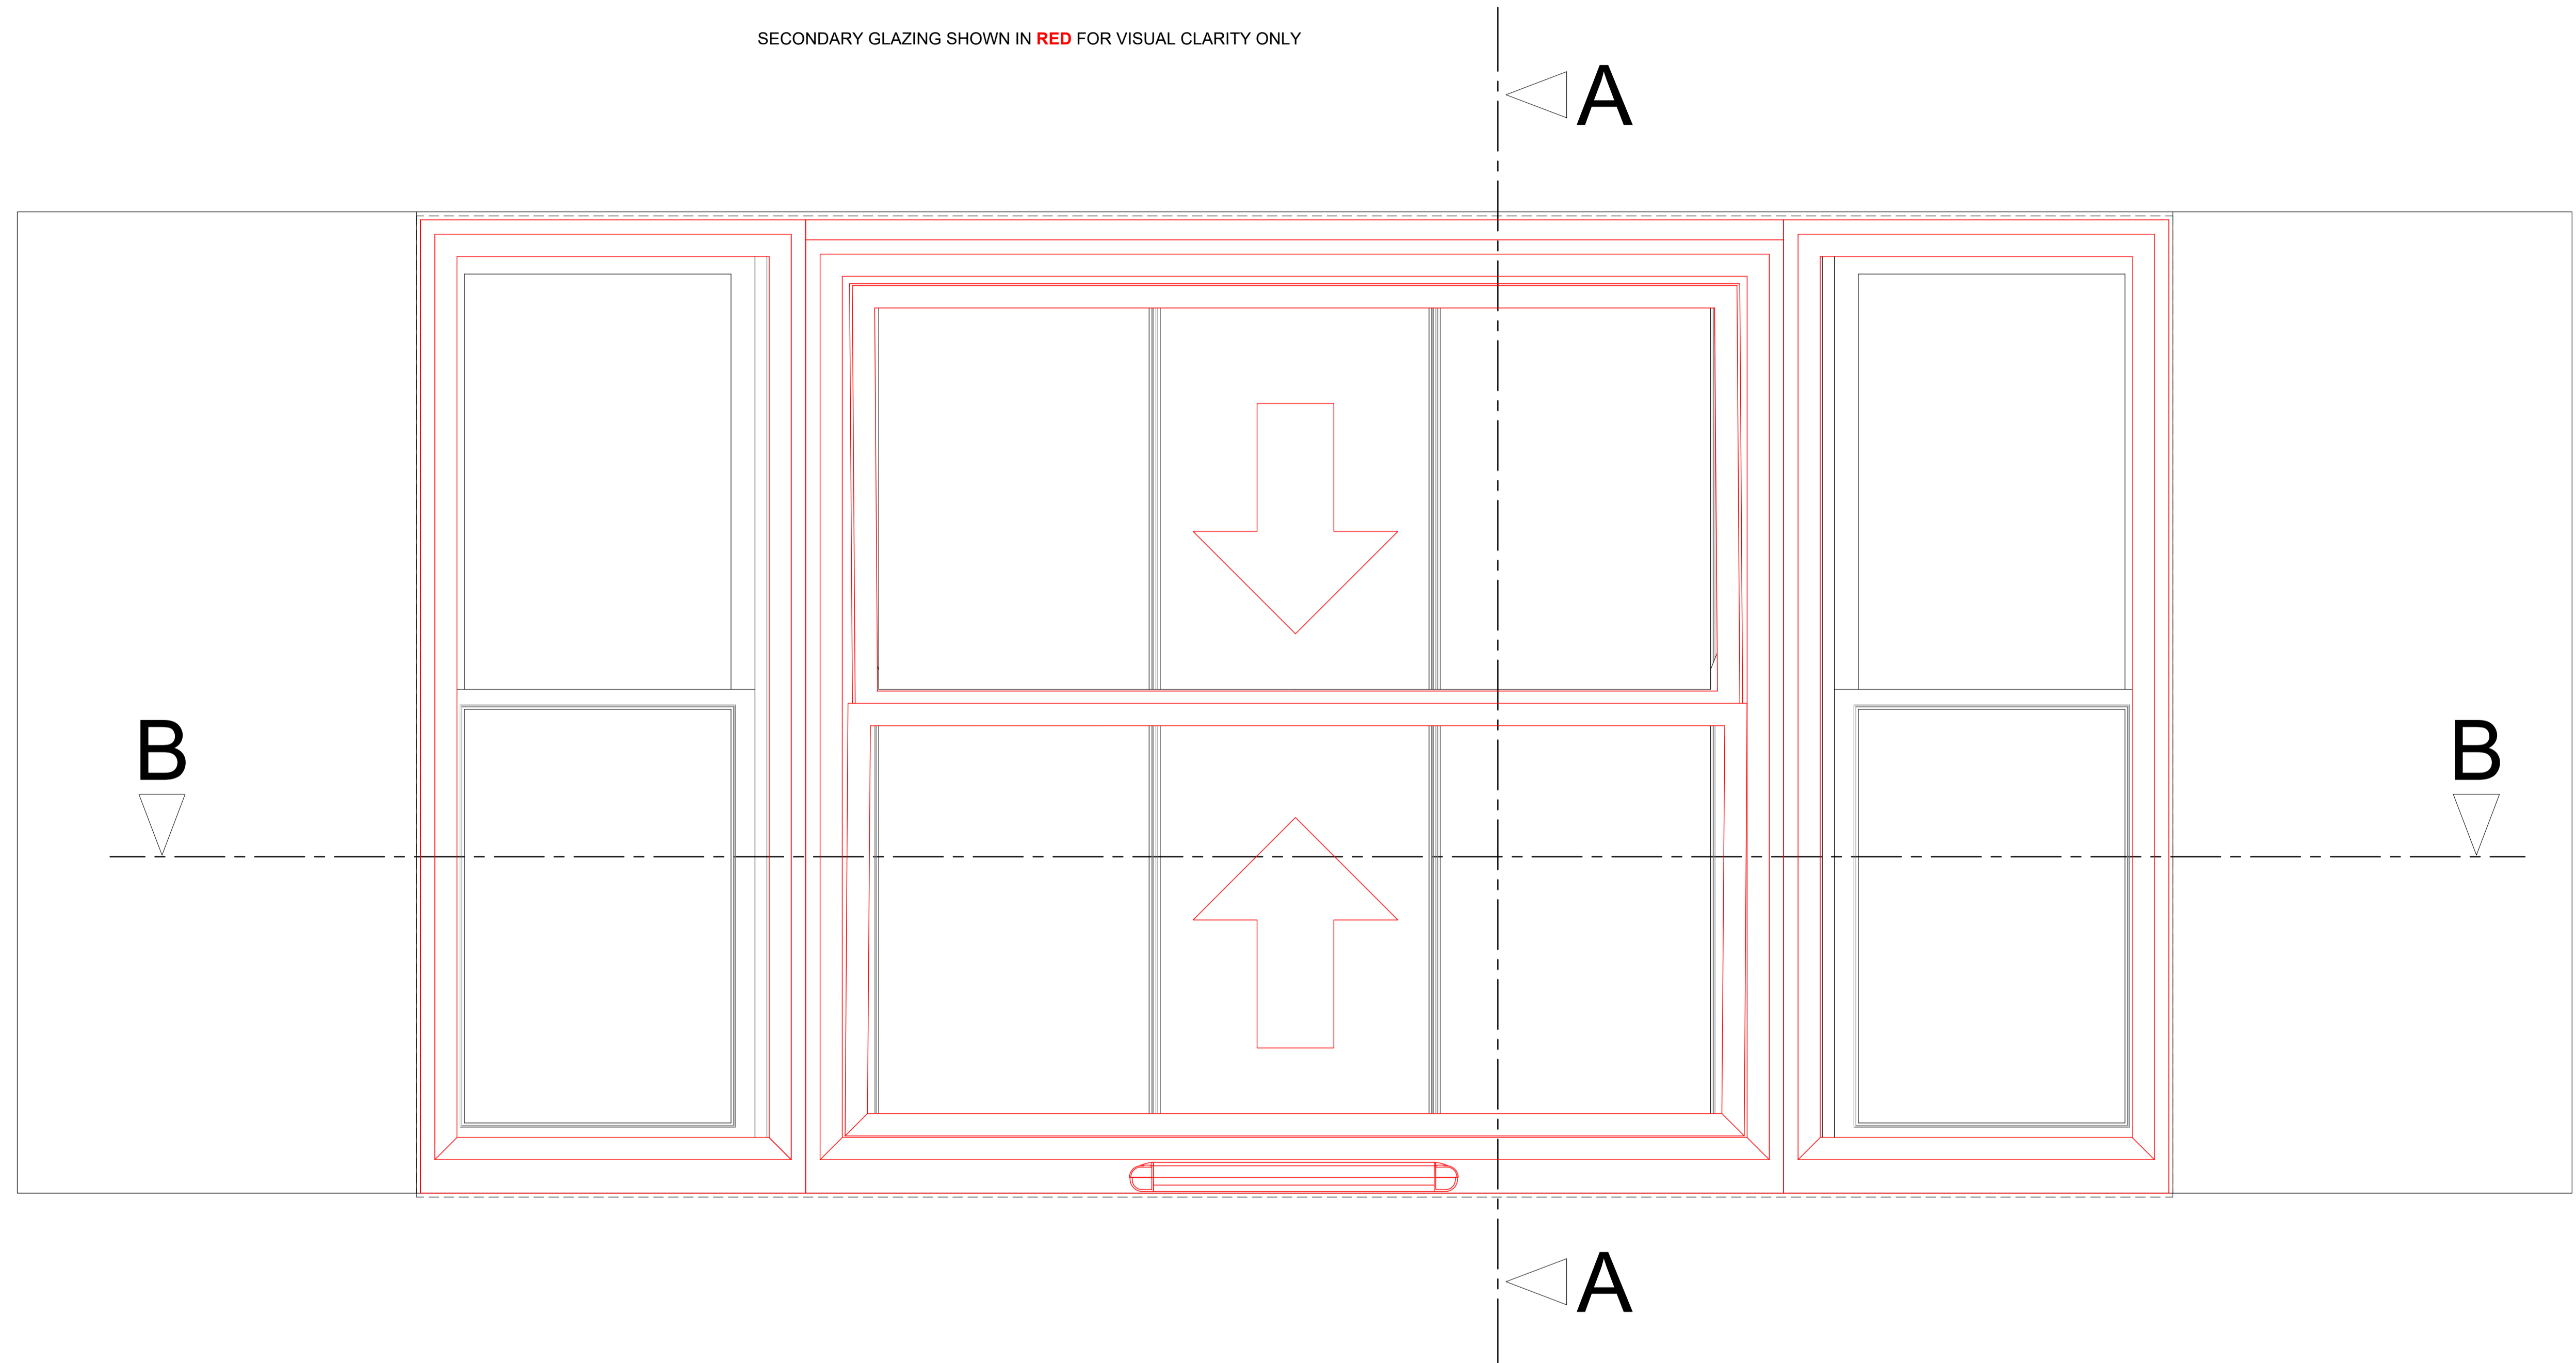

Internal Elevation with Shutters Open

Revision	Date	Amendment
1.0	22-02-2018	Issued for listed building consent application

Do not reproduce this drawing without written permission.  
All dimensions are in millimetres unless stated otherwise.


**hs** engine for growth  
High Speed (HS2) Limited  
25th Floor  
One Canade Square  
Canary Wharf  
London E14 5AB

**COSTAIN SKANSKA**  
Costain Skanska Joint Venture  
UCL Building  
132 Hangerford Road  
London  
NW1 2PS

Site Address	12 Park Village East, London NW1		
Drawing Title	Basement Kitchen: PROPOSED Secondary Glazing Details - Sheet 3 of 5		
Issued by	Drawn by	Checked by	Presentation Scale
AP	AP	GA	1:5 @ A1
Date	Drawing No	Revision	
22-02-2018	WPI P002 NI - 12PVE-PR-BS-J-03.2	1.0	

Section A-A through External Wall

Scale: 1:5

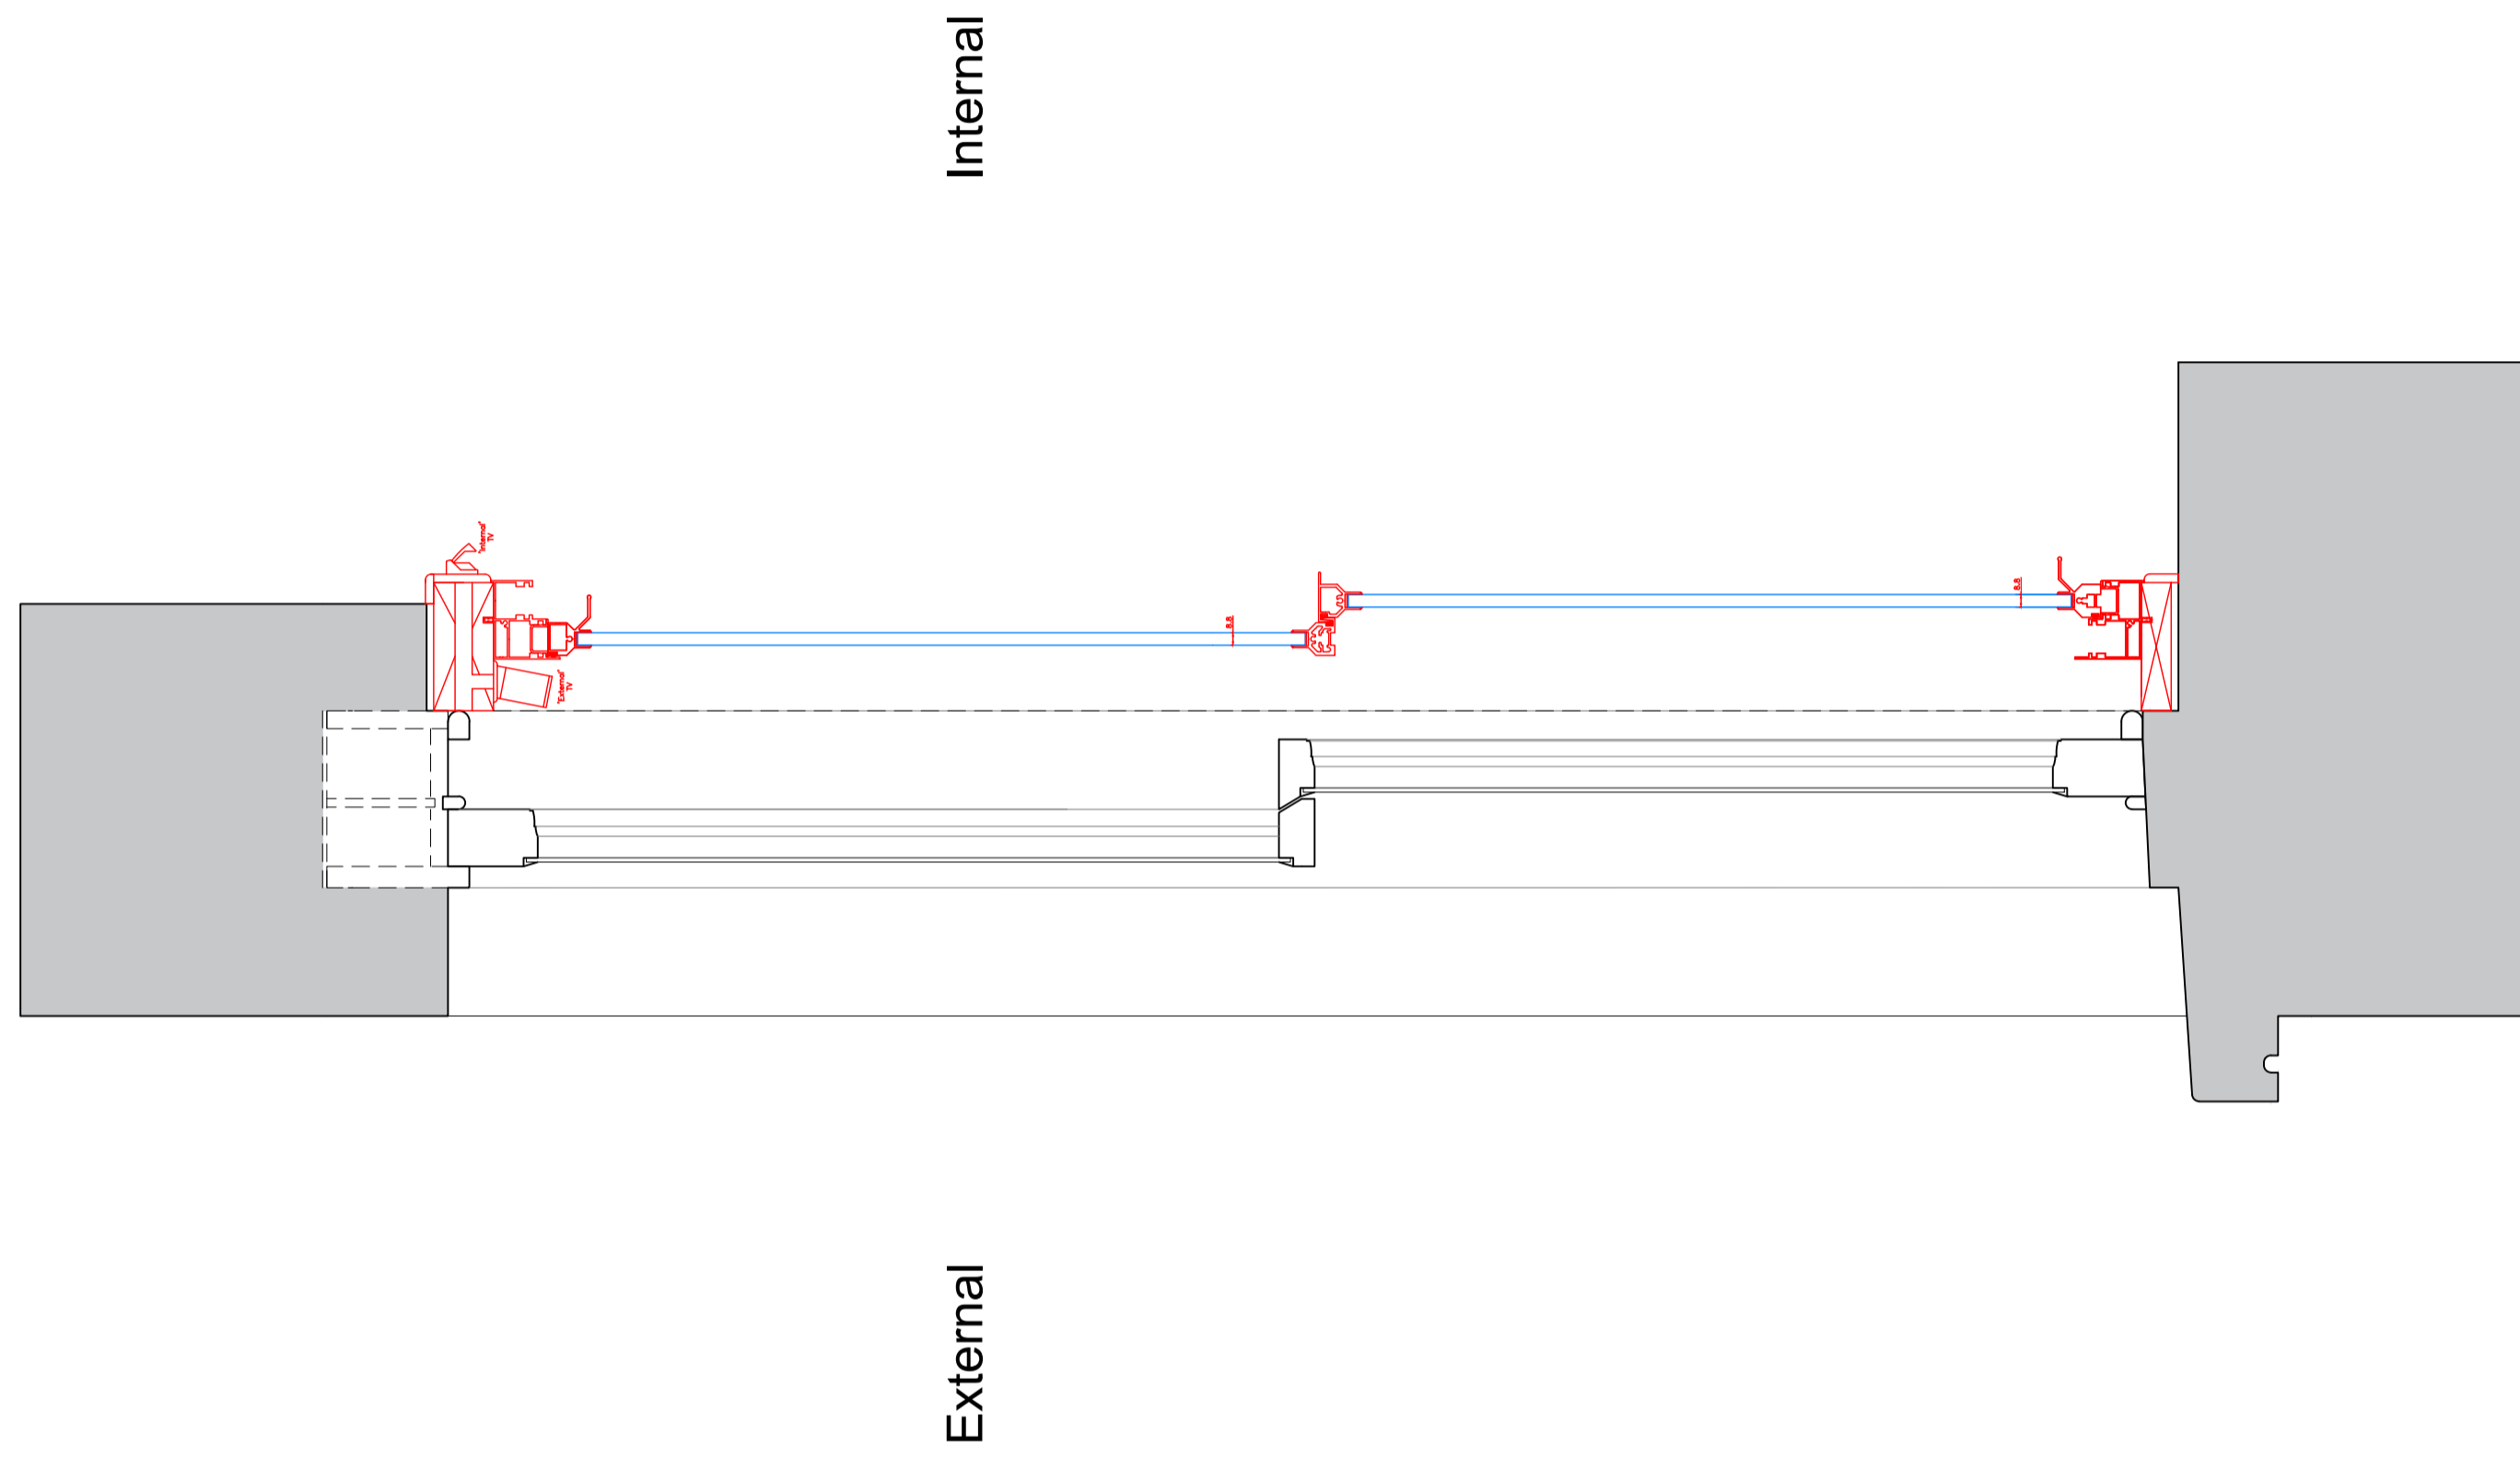

SECONDARY GLAZING SHOWN IN RED FOR VISUAL CLARITY ONLY

Revision	Date	Amendment
1.0	22-02-2018	Issued for listed building consent application


Do not reproduce this drawing without written permission.  
All dimensions are in millimetres unless stated otherwise.

**hs** engine for growth  
High Speed (HS2) Limited  
25th Floor  
UCL Building  
One Cascade Square  
Canary Wharf  
London E14 5AB

**COSTAIN SKANSKA**  
Costain Skanska Joint Venture  
UCL Building  
132 Hangerhead Road  
London  
NW1 2PS

Site Address 12 Park Village East, London NW1			
Drawing Title Basement Kitchen: PROPOSED Secondary Glazing Details - Sheet 4 of 5			
Issued by AP	Drawn by AP	Checked by GA	Presentation Scale 1:5 @ A1
Date 22-02-2018	Drawing No. WPI P002 NI - 12PVE-PR-BS-J-03.3	Revision 1.0	

Plan Section B-B  
Scale: 1:5

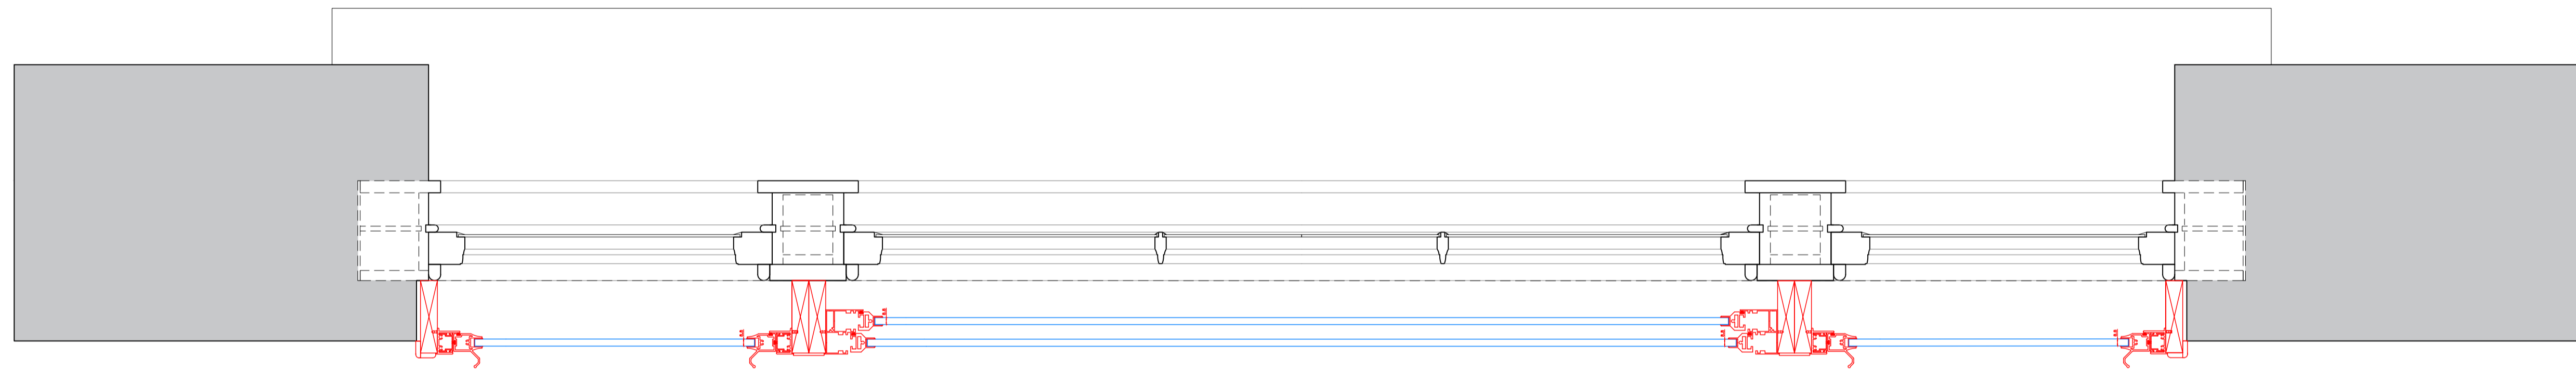

SECONDARY GLAZING SHOWN IN RED FOR VISUAL CLARITY ONLY

Revision	Date	Amendment
1.0	22-02-2018	Issued for listed building consent application

Do not reproduce this drawing without written permission.  
All dimensions are in millimetres unless stated otherwise.

**hs** engine for growth  
High Speed (HS2) Limited  
25th Floor  
UCL Building  
One Canade Square  
Canary Wharf  
London E14 5AB

**COSTAIN SKANSKA**  
Costain Skanska Joint Venture  
UCL Building  
132 Hanger Road  
London  
NW1 2PS

Site Address 12 Park Village East, London NW1			
Drawing Title Basement Kitchen: PROPOSED Secondary Glazing Details Sheet 5 of 5			
Issued by AP	Drawn by AP	Checked by GA	Presentation Scale as shown @ A1
Date 22-02-2018	Drawing No WPI P002 NI - 12PVE-PR-BS-J-03.4	Revision 1.0	