



PROPOSED STANDARD SPECIFICATIONS

Light Baffle to stop light pollution affecting the residents of Stockholm Apartments on Chalk Farm Road

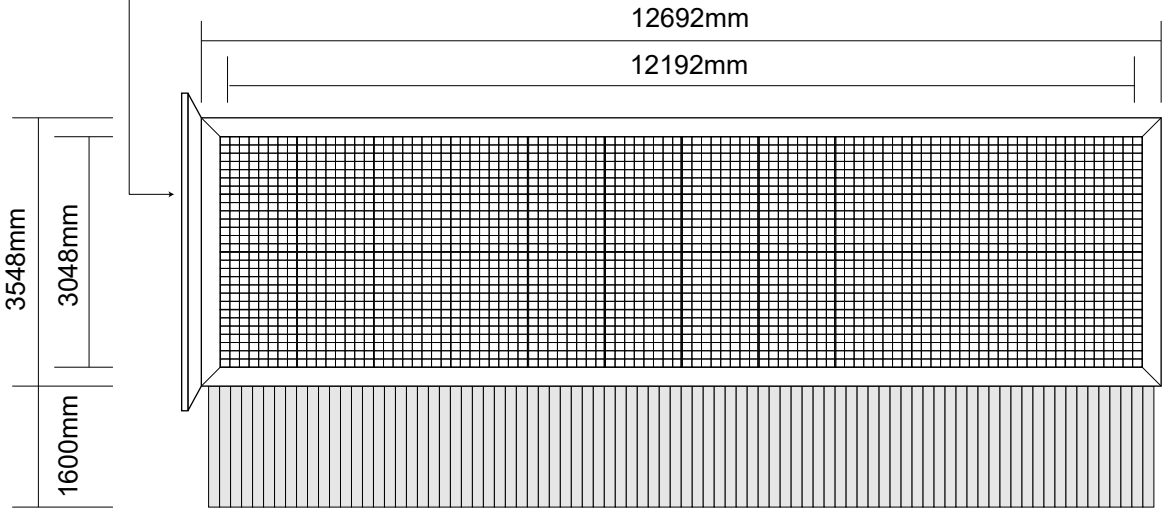

Proposed New Digital Display

Light Baffle to stop light pollution affecting the residents of Stockholm Apartments on Chalk Farm Road

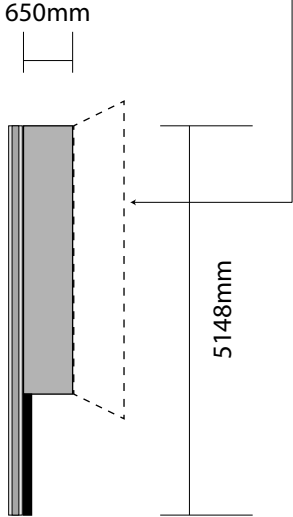

<p>Site: The Roundhouse Theatre, Chalk Farm Road, Camden London NW1 8EH</p>	<p>Title: Proposed Standard Specifications</p>	<p>Proposal: Conversion from Backlight Display to New Digital Display</p>	<p>Dwg. No: 11 December 2017</p>	<p>Dwg. No: 3146/008 rev B</p>	<p>Scale: 1:100@A4 0m 2m 4m 6m 8m</p>
---	--	---	----------------------------------	--------------------------------	---