

A3


FOR APPROVAL

**Key**


Ref	Description
A	Existing Painted Shop Front Painted Dark Grey
B	White Lettering
C	Painted projecting Signage
D	N/A
E	Existing Lighting Retained



**B** EXISTING ELEVATION  
 S205 1:50

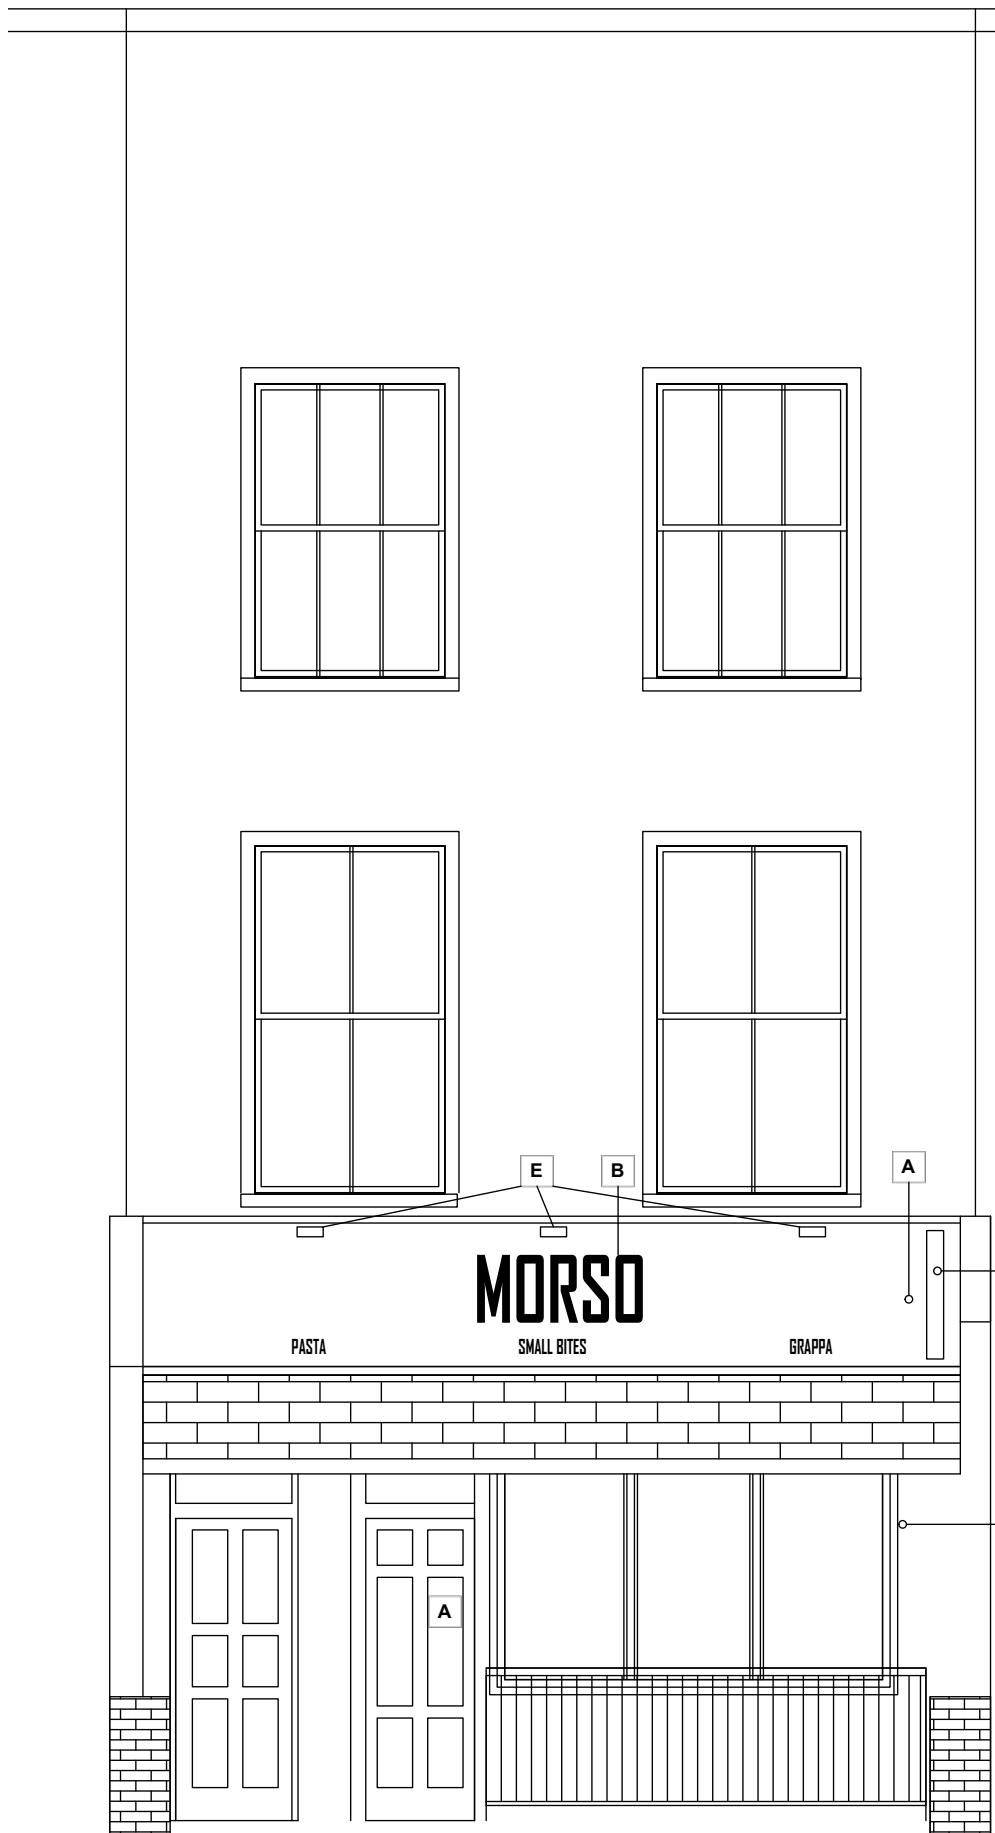

**A** PROPOSED ELEVATION  
 S205 1:50

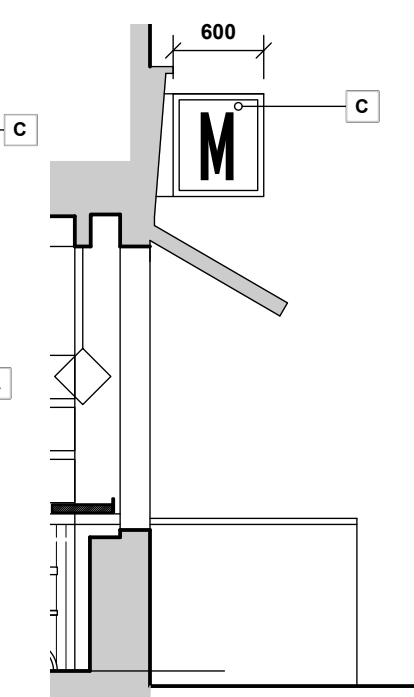

**B** PROPOSED SIDE ELEVATION  
 S205 1:50

**B** PROJECTING SIGN DETAIL  
 S205 1:10

metres 0 1 5

1:50  
 SCALE:

**Proposed EXTERNAL ELEVATION SKETCHES**

CLIENT: Shaun o'Donnell,  
 PROJECT: 28 Robinsway KT125QN

**backroom studios llp**  
 T 0207 193 2042 E info@backroomstudios.co.uk

**A1831-P03**  
 PROJ. NO. - DWG NO.

-	26/04/18	AA	IG	PLANNING DRAFT
A	17/05/18	AA	IG	EXISTING ELEVATION ADDED.
B	22/05/18	AA	IG	SIGN DETAIL ADDED SMALLER PROJECTING SIGN
C	04/07/18	AA	IG	SIGN AMENDED
REV.	DATE:	BY:	CHK:	