


© ARCHITECT'S COPYRIGHT RETAINED

GENERAL NOTES

1. All dimensions to be checked on site.
2. Use figured dimensions only. Queries to be directed to the Architect.
3. Refer to Structural Engineer's drawings for details relating to structure.
4. Any discrepancies between the Architect's drawings and those by any other party to be reported immediately.
5. All drawings are red for construction unless explicitly marked for this purpose.

GENERAL NOTES ON MATERIALS

Materials to comply with appropriate British Standards or Agreement Certificates stamped and independently certified or otherwise to show their suitability. Materials should be in accordance with BS8000 series of documents and other accepted good practice (e.g. Quality assured to ISO9000).

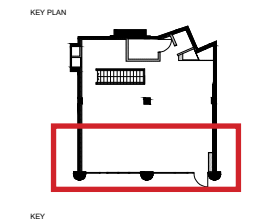


6no. Vintage cinema chair
L 45cm x W 65cm x H 80cm



3no. Speedo flip-top table base
H 730mm



3no. Teak slatted table top
600mm x 600mm

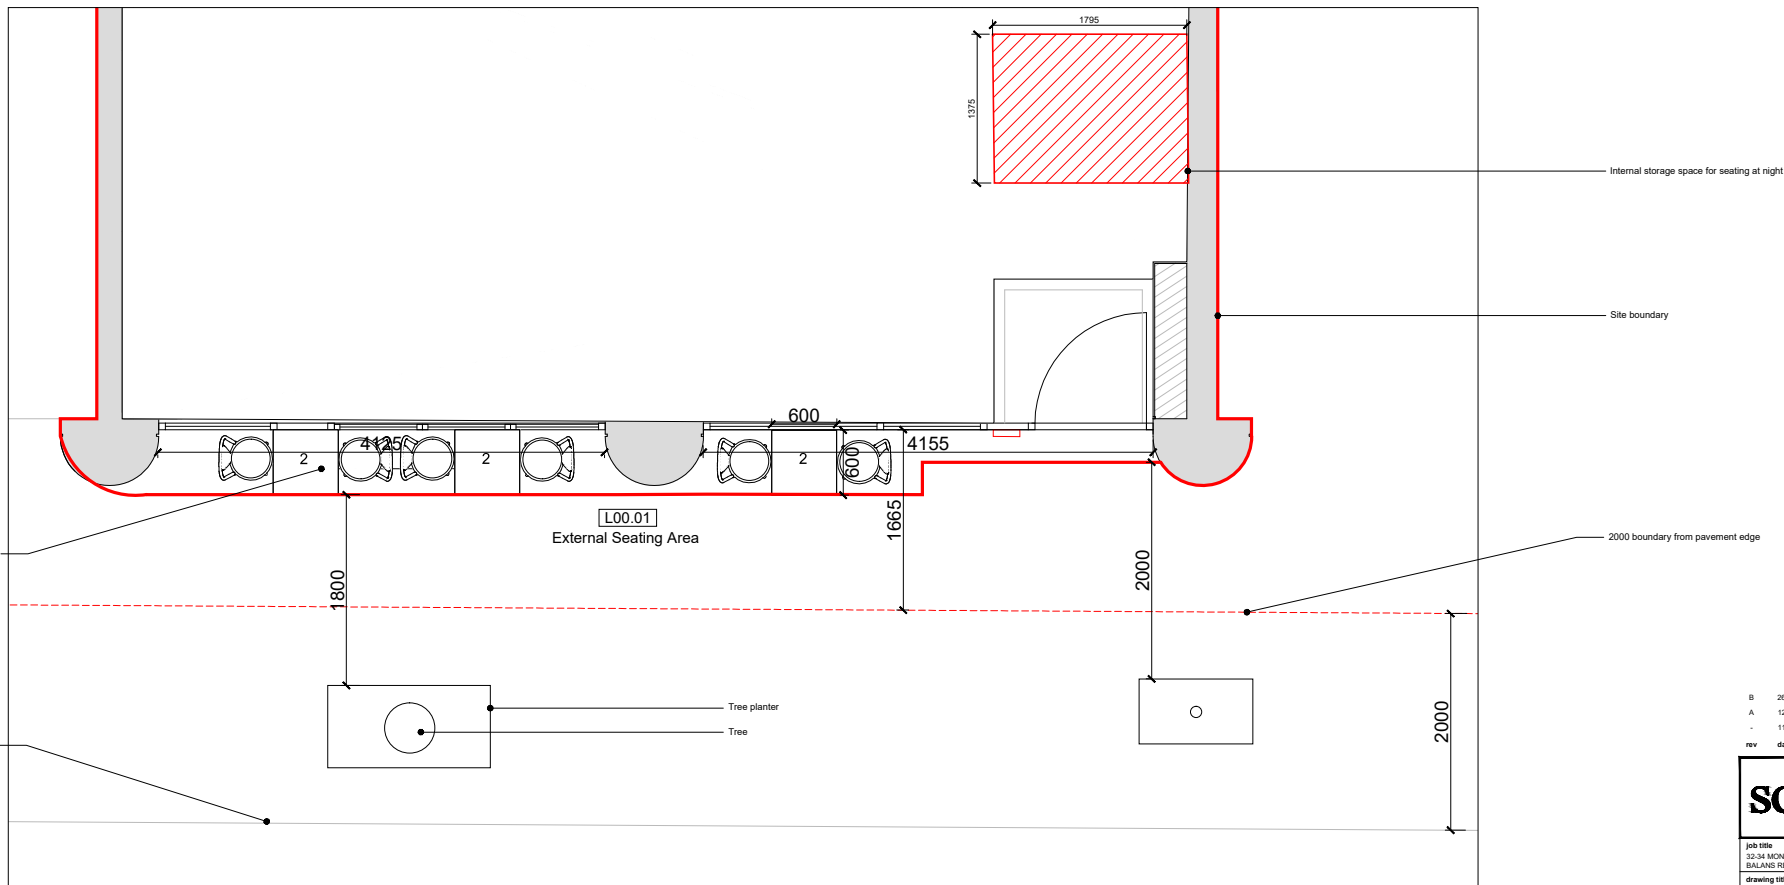

B	26.08.16	FOR INFORMATION
A	12.06.16	FOR INFORMATION
-	11.06.16	FOR INFORMATION
rev	date	amendment

soda. Studio of Design and Architecture Ltd.
17-19 Leicester Square
London
WC2H 7LE
info@soda-da.co.uk
www.soda-da.co.uk

Job title
32-34 MCKINLOTH STREET
BALANS RESTAURANTS LTD

drawing title
PROPOSED DRAWINGS
PROPOSED OUTDOOR SEATING PLAN

status	DRAFT	drawing no.	090	revision	B
scale	1:50 (A3) 1:25 (A1)	job no.	P199		

