


Notes: 1. Do not Scale
 2. Check all dimensions on site
 3. © Pace Jefford Moore Architects llp

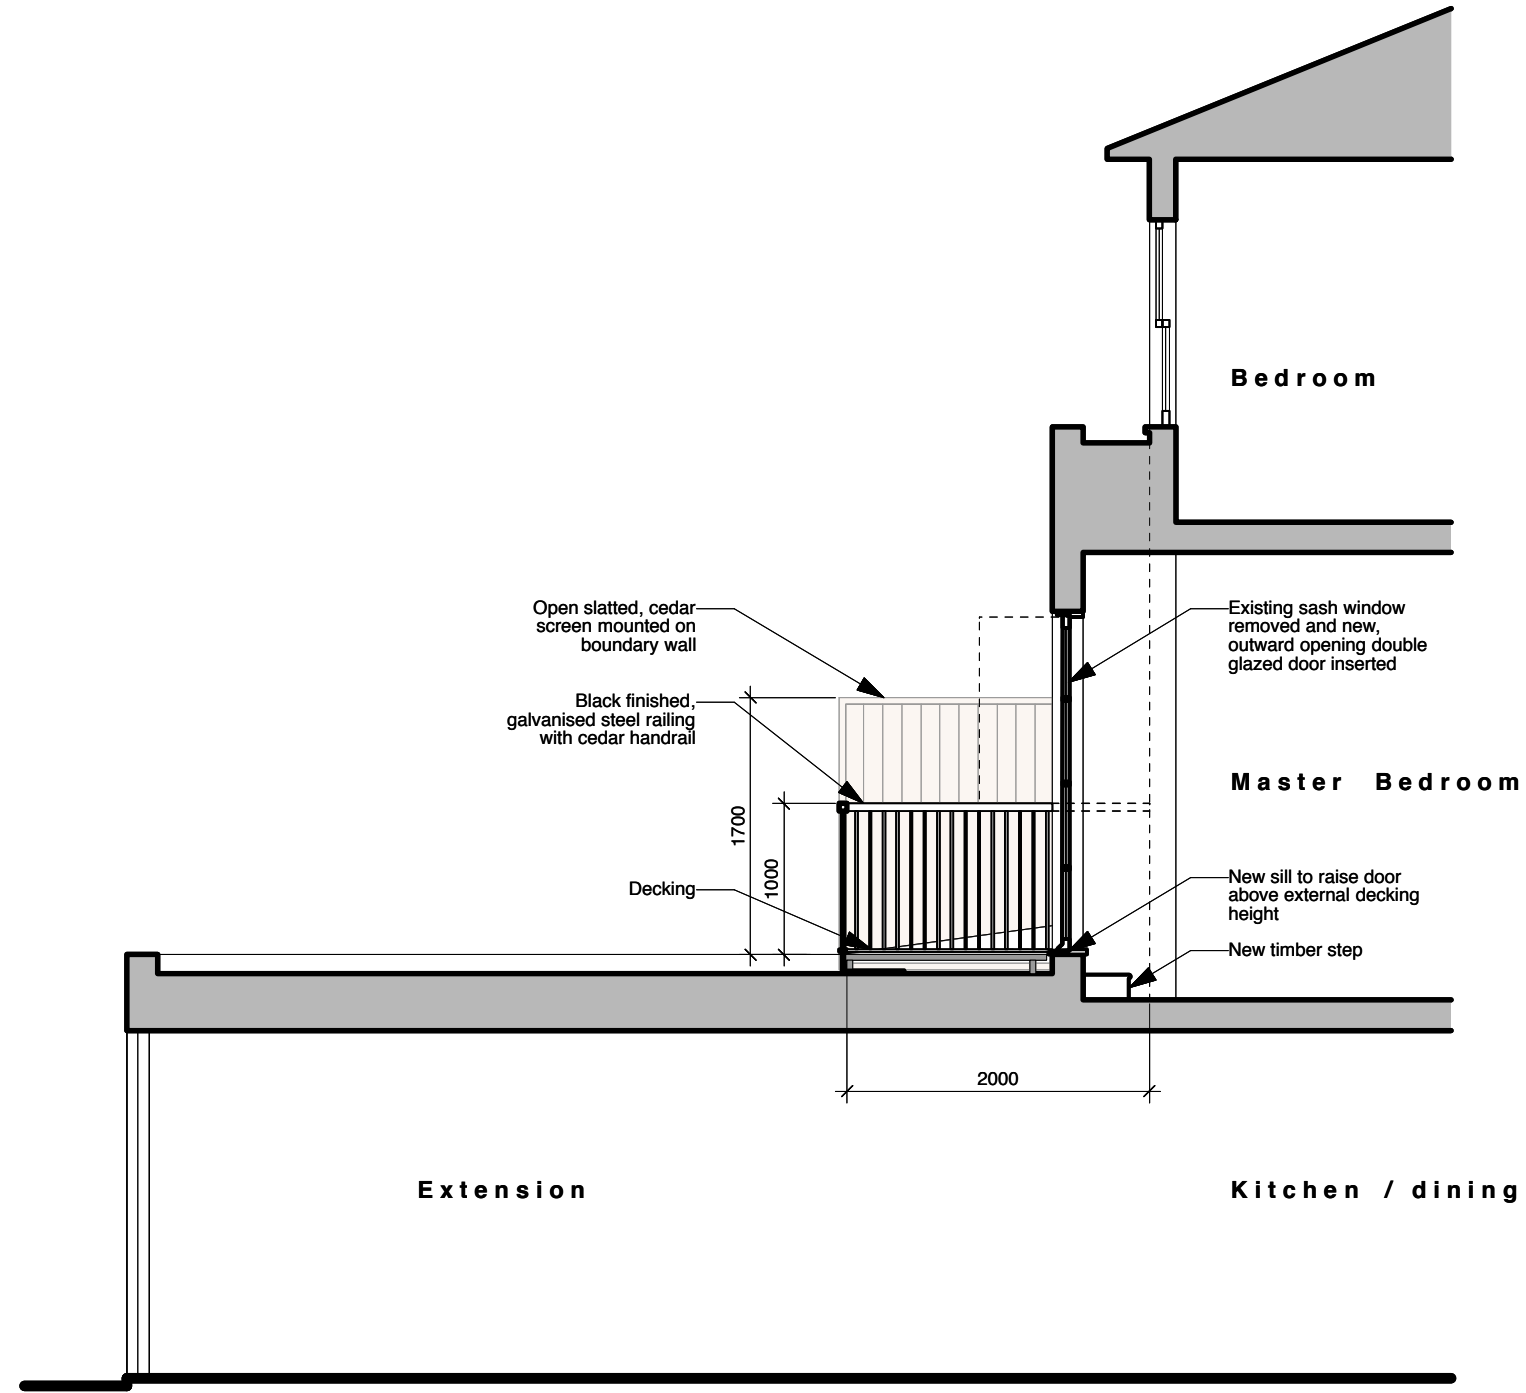

Section A_A

No	Date	By	Revision
Project 25 Marquis Road London NW1 9UD			
Drawing Part Section Showing Rear Terrace			
Job 1473	Dwg No. 201	Date Drawn 22.05.18	
Scale 1:50 @ A3		Drawing Print Format A3	
By GP	Checked		



PACE | JEFFORD | MOORE ARCHITECTS LLP
 16 Hampden Gurney Street, London W1H 5AL
 T 020 7724 7343 E info@pjma.eu W pjma.eu

