




Properties along 41 Doughty street  
 --- Applicant's site

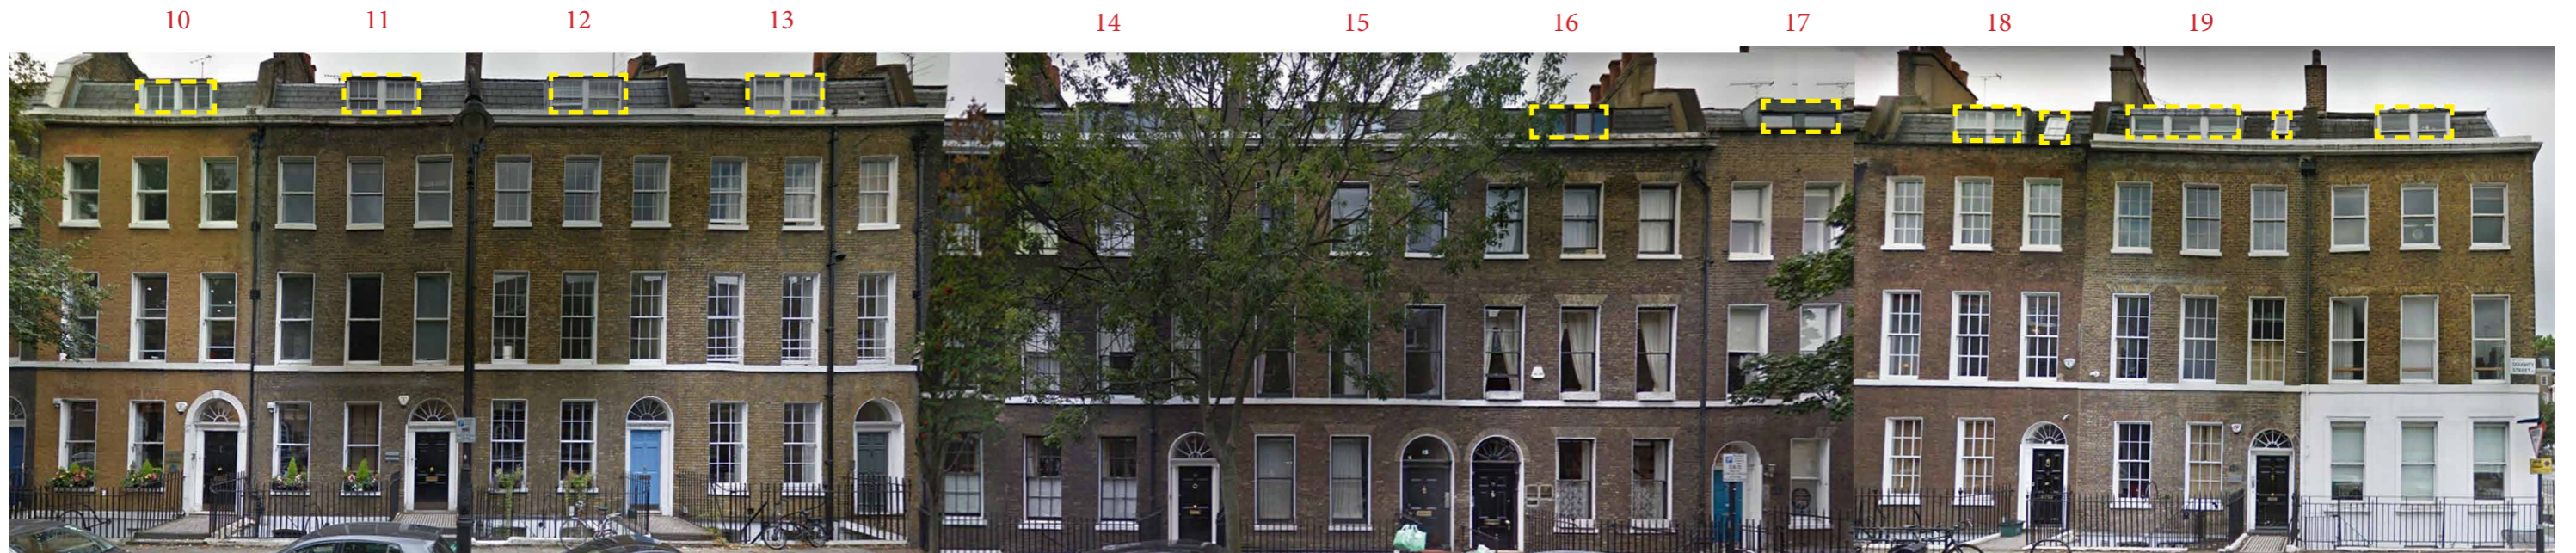

Properties opposite 41 Doughty street

Two images above illustrate the properties along and opposite 41 Doughty street. As indicated above there are a variety of dormer window arrangement types along Doughty Street, this includes; 3no. and 2no. dormer windows, as well as a dormer window with a roof light arrangement. The amended proposal allows for the adjustment of the existing dormer to reduce its width and centralise to elevation. The proposed dormer window and conservation rooflight arrangement, as seen elsewhere on the street, would not have an adverse impact on appearance of the listed building nor character of the conservation area.