


Existing roof

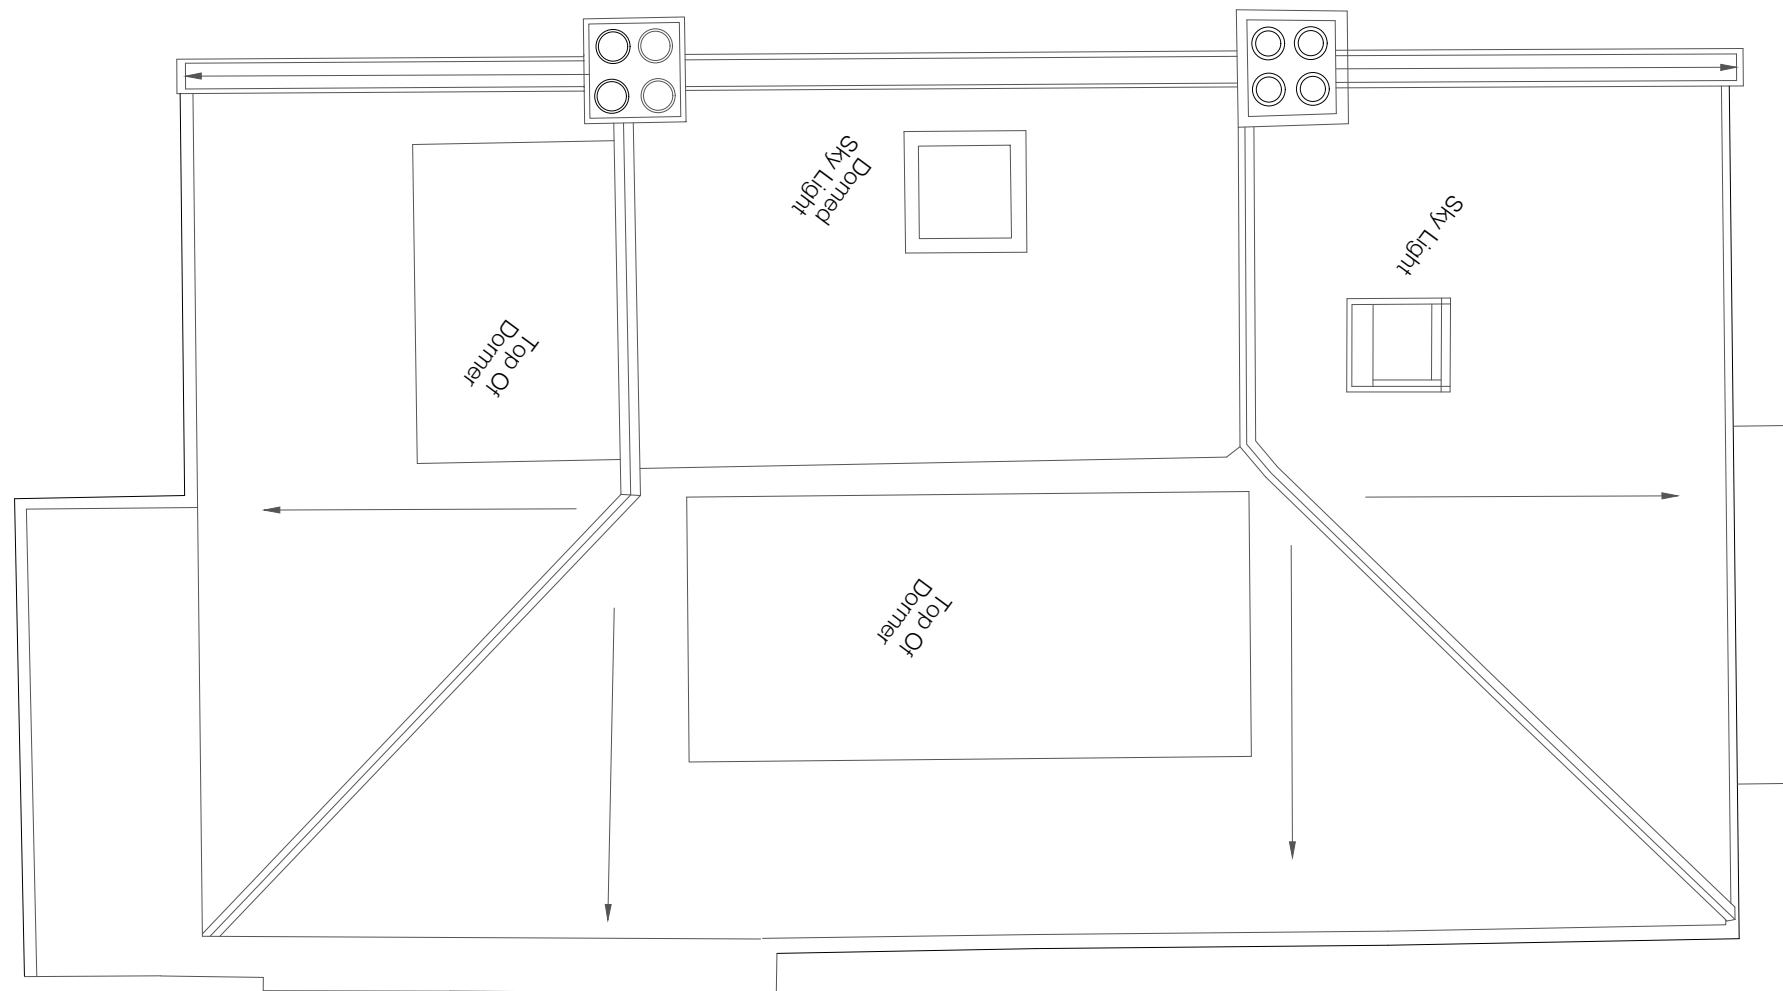

0m

5m

10m

15m

20m

