


Proposed roof

Increase dormer opening 0.5m outwards to allow for a safer window height inside

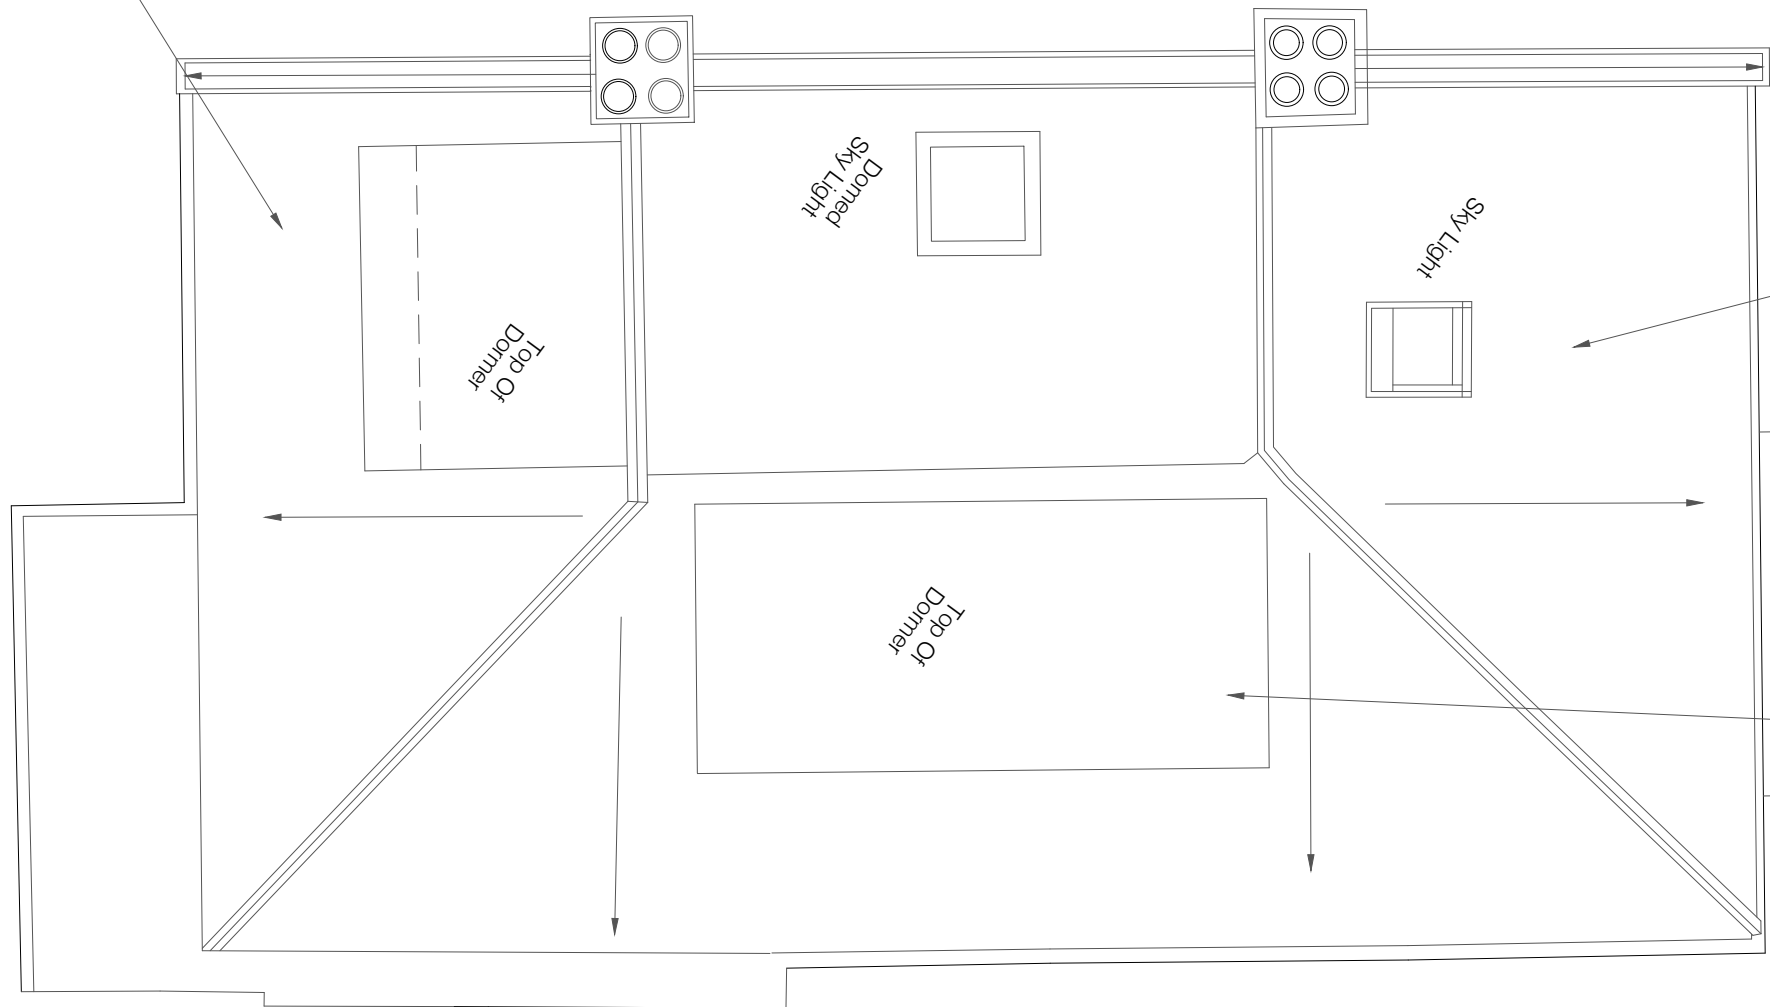

Replace velux with like-for-like conservation grade velux window

Replace single glazed dormer windows with white timber double glazed sash windows

0m

5m

10m

15m

20m