




3 3D - ENTRANCE WITHOUT BOLLARDS



1 ELEVATION - ENTRANCE WITHOUT BOLLARDS - SCHEME AS APPROVED  
1 : 50

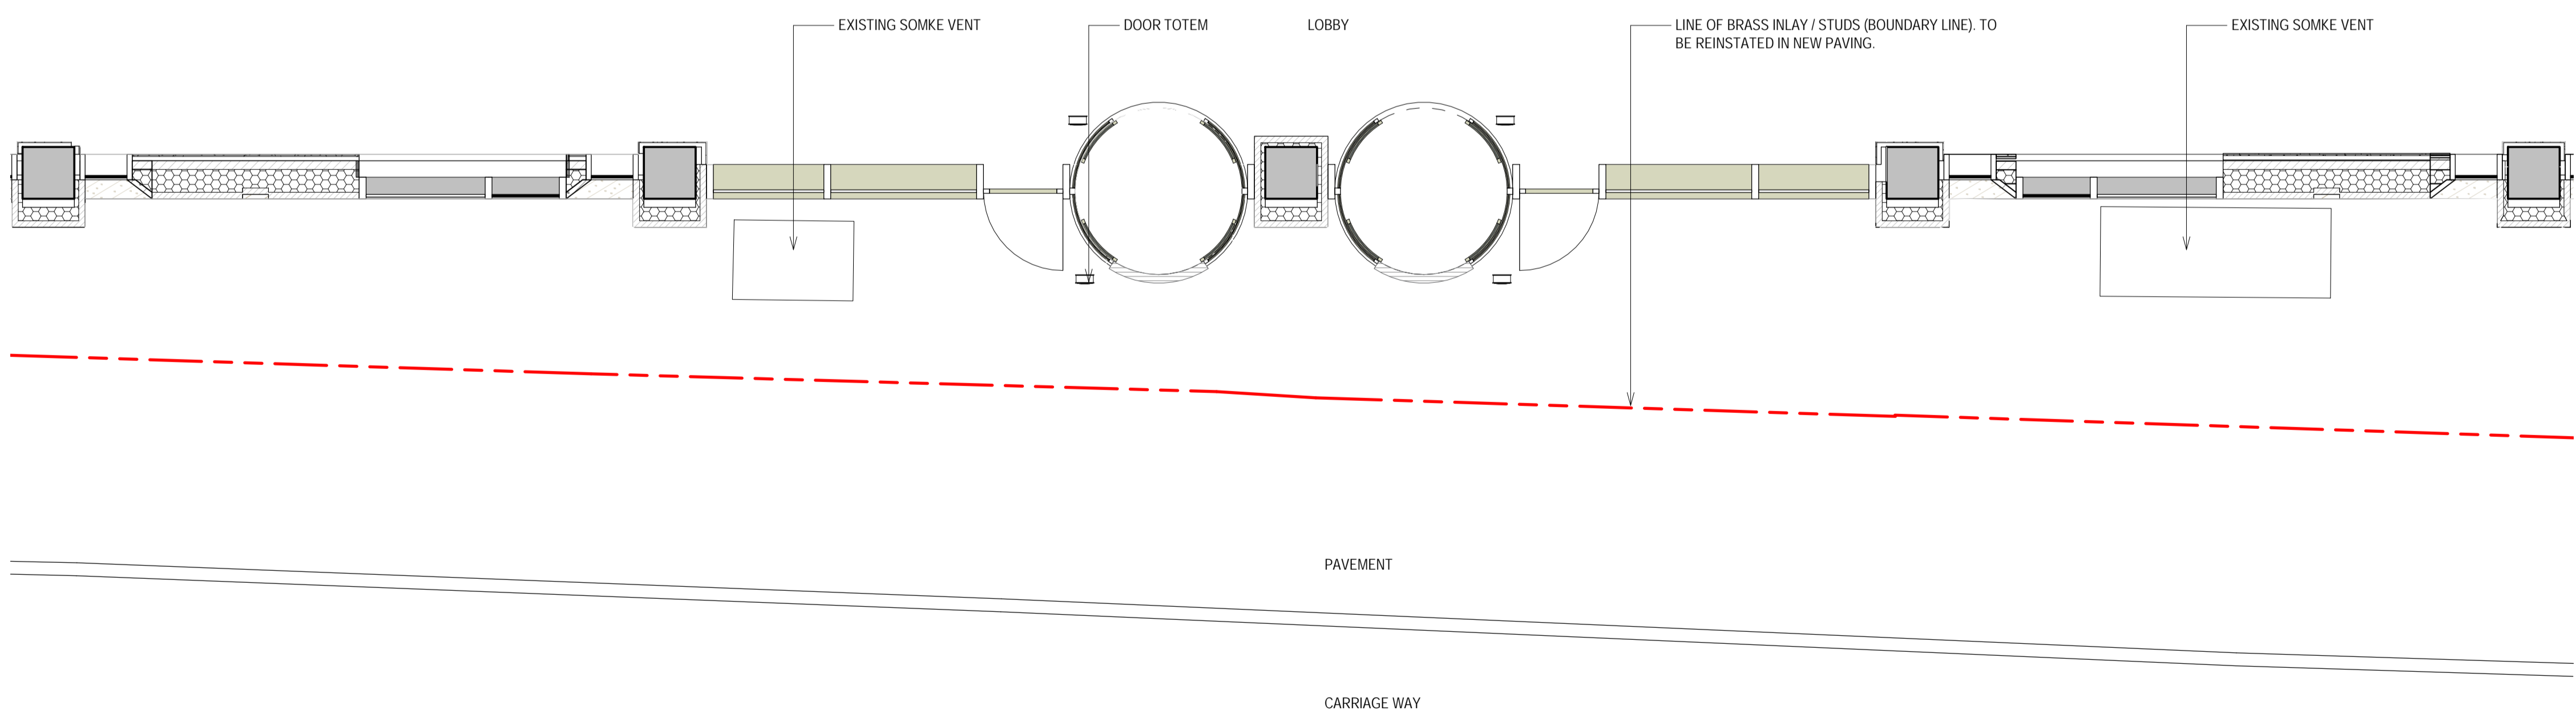

2 PLAN - ENTRANCE WITHOUT BOLLARDS - SCHEME AS APPROVED  
1 : 50

0 1 2 5m			
DO NOT SCALE ANY DIMENSIONS OFF THIS DRAWING. ANY DISCREPANCIES BETWEEN THIS DRAWING AND OTHER INFORMATION ARE TO BE REFERRED TO MCM ARCHITECTURE LIMITED. WHERE THE DRAWING RELATES TO AN EXISTING BUILDING OR COMPLETED CONSTRUCTION THE CONTRACTOR IS RESPONSIBLE FOR CHECKING THAT THERE IS NO CONFLICT BETWEEN ACTUAL BUILDING DIMENSIONS AND DRAWING DIMENSIONS. IN THE EVENT OF DISCREPANCIES BETWEEN THIS DRAWING AND SUBCONTRACTOR'S APPROVED WORKING DRAWINGS FOR RELEVANT BUILDING COMPONENTS, THE SUBCONTRACTOR'S DRAWING SHALL TAKE PRECEDENCE. ANY CONFLICTS ARISING OUT OF INFORMATION AS NOTED ABOVE MUST BE REPORTED IMMEDIATELY TO MCM ARCHITECTURE LIMITED. THIS DRAWING IS THE COPYRIGHT OF MCM ARCHITECTURE LIMITED. ALL DIMENSIONS ARE IN MILLIMETRES UNLESS OTHERWISE STATED.			
CDM REGULATION			
HAZARDS	DATE ADDED	DATE MITIGATED	RISK ASSESSMENT DATE
P1 18.06.18 ISSUED FOR PLANNING			SP
REV	DATE	PURPOSE OF ISSUE	

CLIENT	AA & DB
PROJECT	17 CHARTERHOUSE ST.
DRAWING	CHARTERHOUSE STREET ENTRANCE WITHOUT BOLLARDS - SCHEME AS APPROVED
SCALE	1: 50 @A1 1: 100 @A3
DRAWN	TE
CHECKED	SP
DRAWING NO.	P17-059
proj.	role series floor type no.
MCM Architecture Limited 71 Hopton Street London SE1 9LR	
T 020 7902 0900 www.mcm-uk.com	