



- T.O. PLANT SCREEN 41525
- ROOF LEVEL 38615
- SIXTH FLOOR 34485
- FIFTH FLOOR 30795
- FOURTH FLOOR 27275
- THIRD FLOOR 23755
- SECOND FLOOR 20235
- FIRST FLOOR 16715
- GROUND FLOOR 13165



STONE PANEL FACED EXIT DOOR STONE FACED MOTORISED DOOR SYSTEM

MATERIAL KEY:

- PORTLAND BOWERS ROACH STONE
- PORTLAND BOWERS BASE BED STONE
- GLAZING PANEL
- TRANSLUCENT STONE PANEL
- GRANITE
- CERAMIC STONE
- INSULATED RENDER
- ANODIZED LOUVRES
- PRIVACY FRIT
- ANODIZED ALUMINIUM CLADDING COLOUR TBC
- ANODIZED ALUMINIUM CLADDING COLOUR TBC
- SITE BOUNDARY

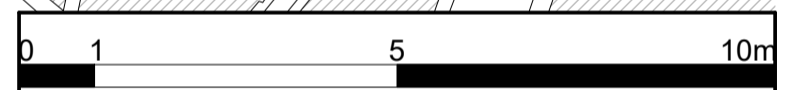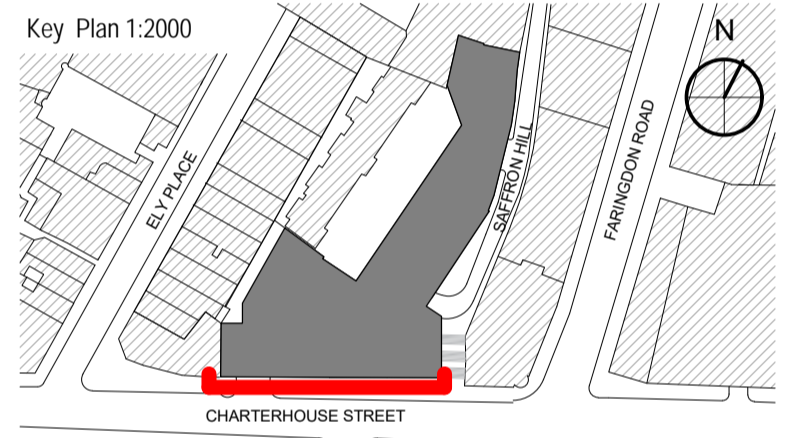

DO NOT SCALE ANY DIMENSIONS OFF THIS DRAWING. ANY DISCREPANCIES BETWEEN THIS DRAWING AND OTHER INFORMATION ARE TO BE REFERRED TO MCM ARCHITECTURE LIMITED. WHERE THE DRAWING RELATES TO AN EXISTING BUILDING OR COMPLETED CONSTRUCTION THE CONTRACTOR IS RESPONSIBLE FOR CHECKING THAT THERE IS NO CONFLICT BETWEEN ACTUAL BUILDING DIMENSIONS AND DRAWING DIMENSIONS. IN THE EVENT OF DISCREPANCIES BETWEEN THIS DRAWING AND SUBCONTRACTOR'S APPROVED WORKING DRAWINGS FOR RELEVANT BUILDING COMPONENTS, THE SUBCONTRACTOR'S DRAWING SHALL TAKE PRECEDENCE. ANY CONFLICTS ARISING OUT OF INFORMATION AS NOTED ABOVE MUST BE REPORTED IMMEDIATELY TO MCM ARCHITECTURE LIMITED. THIS DRAWING IS THE COPYRIGHT OF MCM ARCHITECTURE LIMITED. ALL DIMENSIONS ARE IN MILLIMETRES UNLESS OTHERWISE STATED.

CDM REGULATION			
HAZARDS	DATE ADDED	DATE MITIGATED	RISK ASSESSMENT DATE

P4	18.06.18	ISSUED FOR PLANNING	SP
P3	24.11.17	ISSUED FOR PLANNING	SP
P2	03.11.17	ISSUED FOR PLANNING	SP
P1	10.08.17	ISSUED FOR PLANNING	CS
REV	DATE	PURPOSE OF ISSUE	

CLIENT **AA & DB**
 PROJECT **17 CHARTERHOUSE ST.**
 DRAWING **PROPOSED CHARTERHOUSE STREET ELEVATION**

SCALE: 1:100 @A1 STATUS: PRELIMINARY
 1:200 @A3 TENDER
 DRAWN CS CONSTRUCTION
 CHECKED NA AS BUILT

DRAWING NO. **P17-059** **A-07-ELE-03** **P4**

MCM
 MCM Architecture Limited T 020 7902 0900
 71 Hopton Street London SE1 9LR www.mcm-uk.com