



notes

do not scroll on drawing; use figured dimensions only; all dimensions to be checked on site prior to construction; this drawing is to be read in conjunction with other professionals drawings; this drawing is to be read for architectural content only; all discrepancies to be reported to burgloof ltd; this drawing remains the corporate property of burgloof ltd at all times; no copies to be made without express permission;

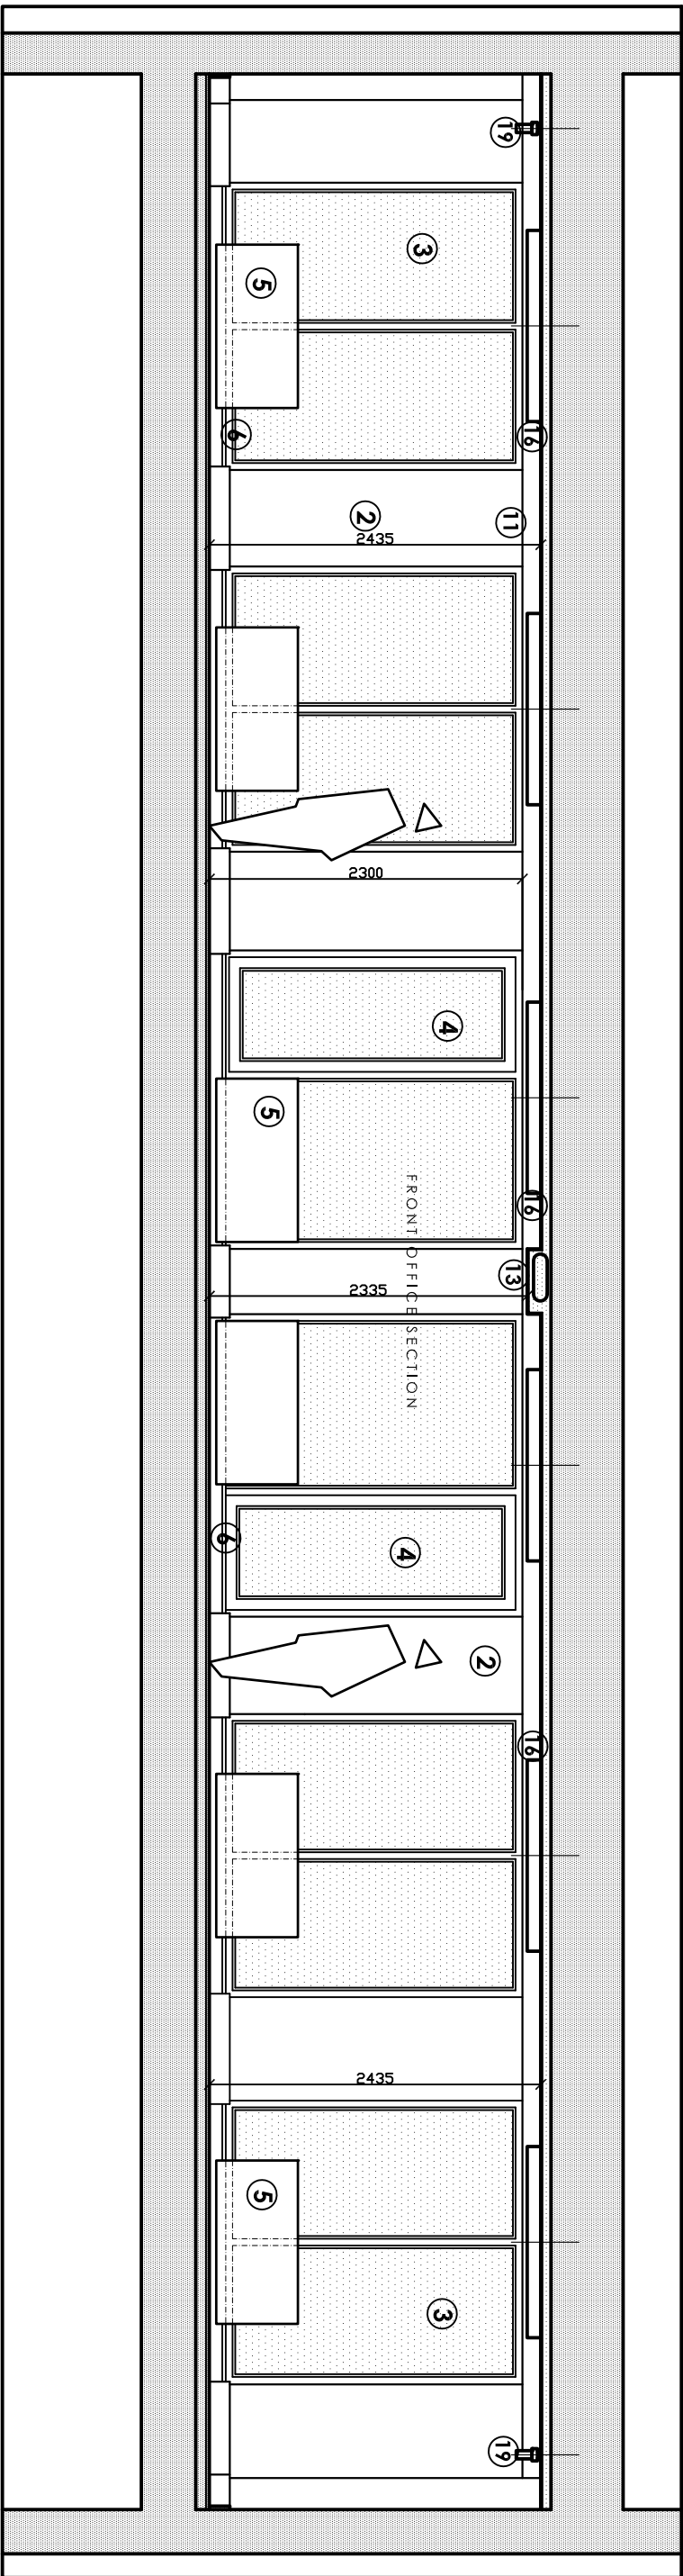


SIXTH FLOOR SECTION AA

AS PROPOSED

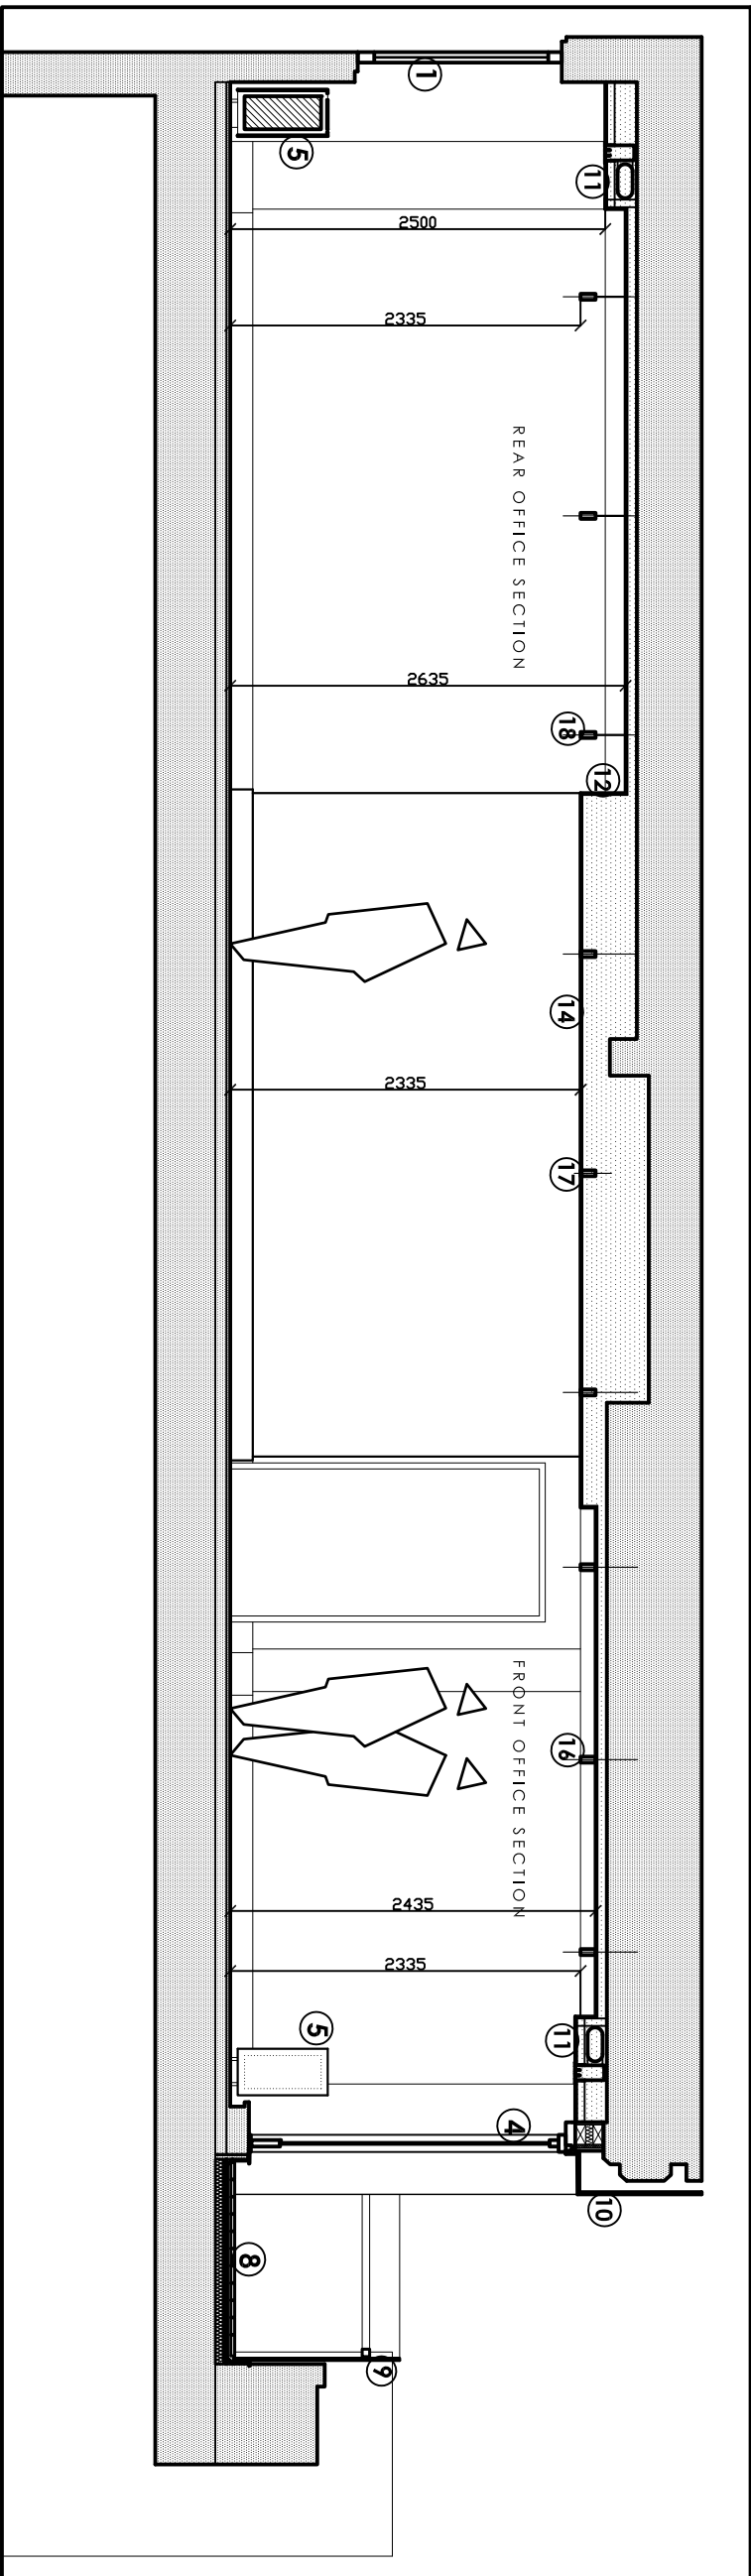

**SIXTH FLOOR
SECTION CC**

AS PROPOSED

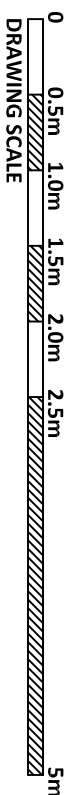

revisions			
#	date	details	drawn
C	25/06/2018	PLANNING ISSUE	
B	15/06/2018	FINALISED TENDER ISSUE	
A	13/06/2018	TENDER ISSUE	
-	25/05/2018	06/04/2018 ISSUE	

project	site	drawing
OFFICE SPACE SIXTH FLOOR REFURBISHMENT / FIT-OUT	ARIEL HOUSE, 74A CHARLOTTE STREET, LONDON	SECTION AA
		SECTION CC
drawn	project	
ES	1349	
checked	drawing	
BSM	221C	
scale	status	
A3 50	TEND	

burgloo

architecture_design consultancy_project delivery